


General Notes:

1. No dimensions are to be scaled from this drawing.
2. All errors, omissions or inconsistencies are to be reported to Architect immediately.
3. All dimensions are to be checked on site prior to fabrication & construction.
4. Drawings show design intent only, detail & fabrication design by specialist sub-contractor. Refer to Employer's Requirement documentation



B Proposed Section B-B

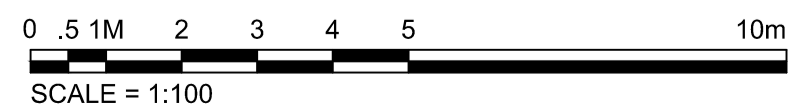

Revision	Date	Comment
B	05.06.14	Proposed bin store added
C	01.07.14	Proposed slatted timber fence added to boundary
D	02.07.14	Proposed slatted timber fence added to boundary

MMM architects Ltd

The Banking Hall, 26 Maida Vale, London, W9 1RS
 T +44 [0]207 236 9499, F +44 [0]207 236 9599
 E post@mmrchitects.com, www.mmrchitects.com

Planning	
address: 27 Tanza Road London, NW3	job no.: 414
title: Proposed Section B-B	dwg no.: PL-302
scale: 1:50 @ A1, 1:100 @ A3	revision: C