


Material Key

1. Woodstock Buff facing brickwork
2. Blue Glazed brickwork
3. Camborne Buff textured feature brickwork
4. Stone/pcc feature band
5. Aluminium composite framed windows, colour RAL 7015
6. Aluminium framed curtain walling, colour RAL 7015
7. Aluminium framed doors
8. Etched glazing
9. Ventilation louvre, colour RAL 7015
10. Anodised aluminium cladding
11. Anodised aluminium spandrel panel
12. Anodised aluminium entrance canopy
13. Metal coping
14. Metal balcony railings
15. Roof balustrade
16. Laminated obscure glass panels
17. Coloured laminate board



Plender Street A North Elevation Proposed

D	Retail entrance shopfronts added	04.04.2014	KDR	
C	Floor and ground levels amended, materials key notes expanded.	24.03.2014	KDR	
B	Grid lines amended to new column layout.	05.03.2014	KDR	
A	Grid lines amended to new column layout	13.02.2014	KDR	
Rev	Description	Date	Initial	Checked

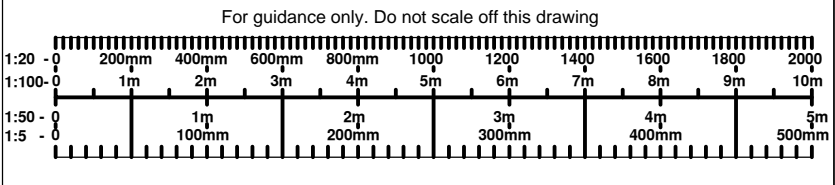

Highfield House, 5 Ridgeway
Quinton Business Park, Birmingham B32 1AF
T: +44(0)121 213 5500 E: rpsbm@rpsgroup.com F: +44(0)121 213 5502



Project **Plender Street
Camden**

Title **Building A
North Elevation
General Arrangement**

Status	Drawn By	PM/Checked by
Preliminary	KDR	-
Job Ref	Scale @ A1	Date Created
AAA5174	1:75	23.01.2014

Drawing Number	Rev
A-A601	D

1. Woodstock Buff facing brickwork
2. Blue Glazed brickwork
3. Camberne Buff textured feature brickwork
4. Stone/pcr feature band
5. Aluminium composite framed windows, colour RAL 7015
6. Aluminium framed curtain walling, colour RAL 7015
7. Aluminium framed doors
8. Etched glazing
9. Ventilation louvre, colour RAL 7015
10. Anodised aluminium cladding
11. Anodised aluminium spandrel panel
12. Anodised aluminium entrance canopy
13. Metal coping
14. Metal balcony railings
15. Roof balustrade
16. Laminated obscure glass panels
17. Coloured laminate board



For guidance only. Do not scale off this drawing

1:20 0 200mm 400mm 600mm 800mm 1000 1200 1400 1600 1800 2000
 1:100 0 1m 2m 3m 4m 5m 6m 7m 8m 9m 10m
 1:50 0 1m 2m 3m 4m 5m
 1:5 0 100mm 200mm 300mm 400mm 500mm



Client **nigoin**

Title	Building B East and West Elevations General Arrangement
-------	---


Status	Drawn By	PM/Checked by
Preliminary	KDR	-
Job Ref	Scale @ A1	Date Created
AAA5174	1:75	23.01.2014

Drawing Number	Rev
A-B703	D


rpsgroup.com

Material Key

- 1. Woodstock Buff facing brickwork
- 2. Blue Glazed brickwork
- 3. Camborne Buff textured feature brickwork
- 4. Stone/pcc feature band
- 5. Aluminium composite framed windows, colour RAL 7015
- 6. Aluminium framed curtain walling, colour RAL 7015
- 7. Aluminium framed doors
- 8. Etched glazing
- 9. Ventilation louvre, colour RAL 7015
- 10. Anodised aluminium cladding
- 11. Anodised aluminium spandrel panel
- 12. Anodised aluminium entrance canopy
- 13. Metal coping
- 14. Metal balcony railings
- 15. Roof balustrade
- 16. Laminated obscure glass panels
- 17. Coloured laminate board

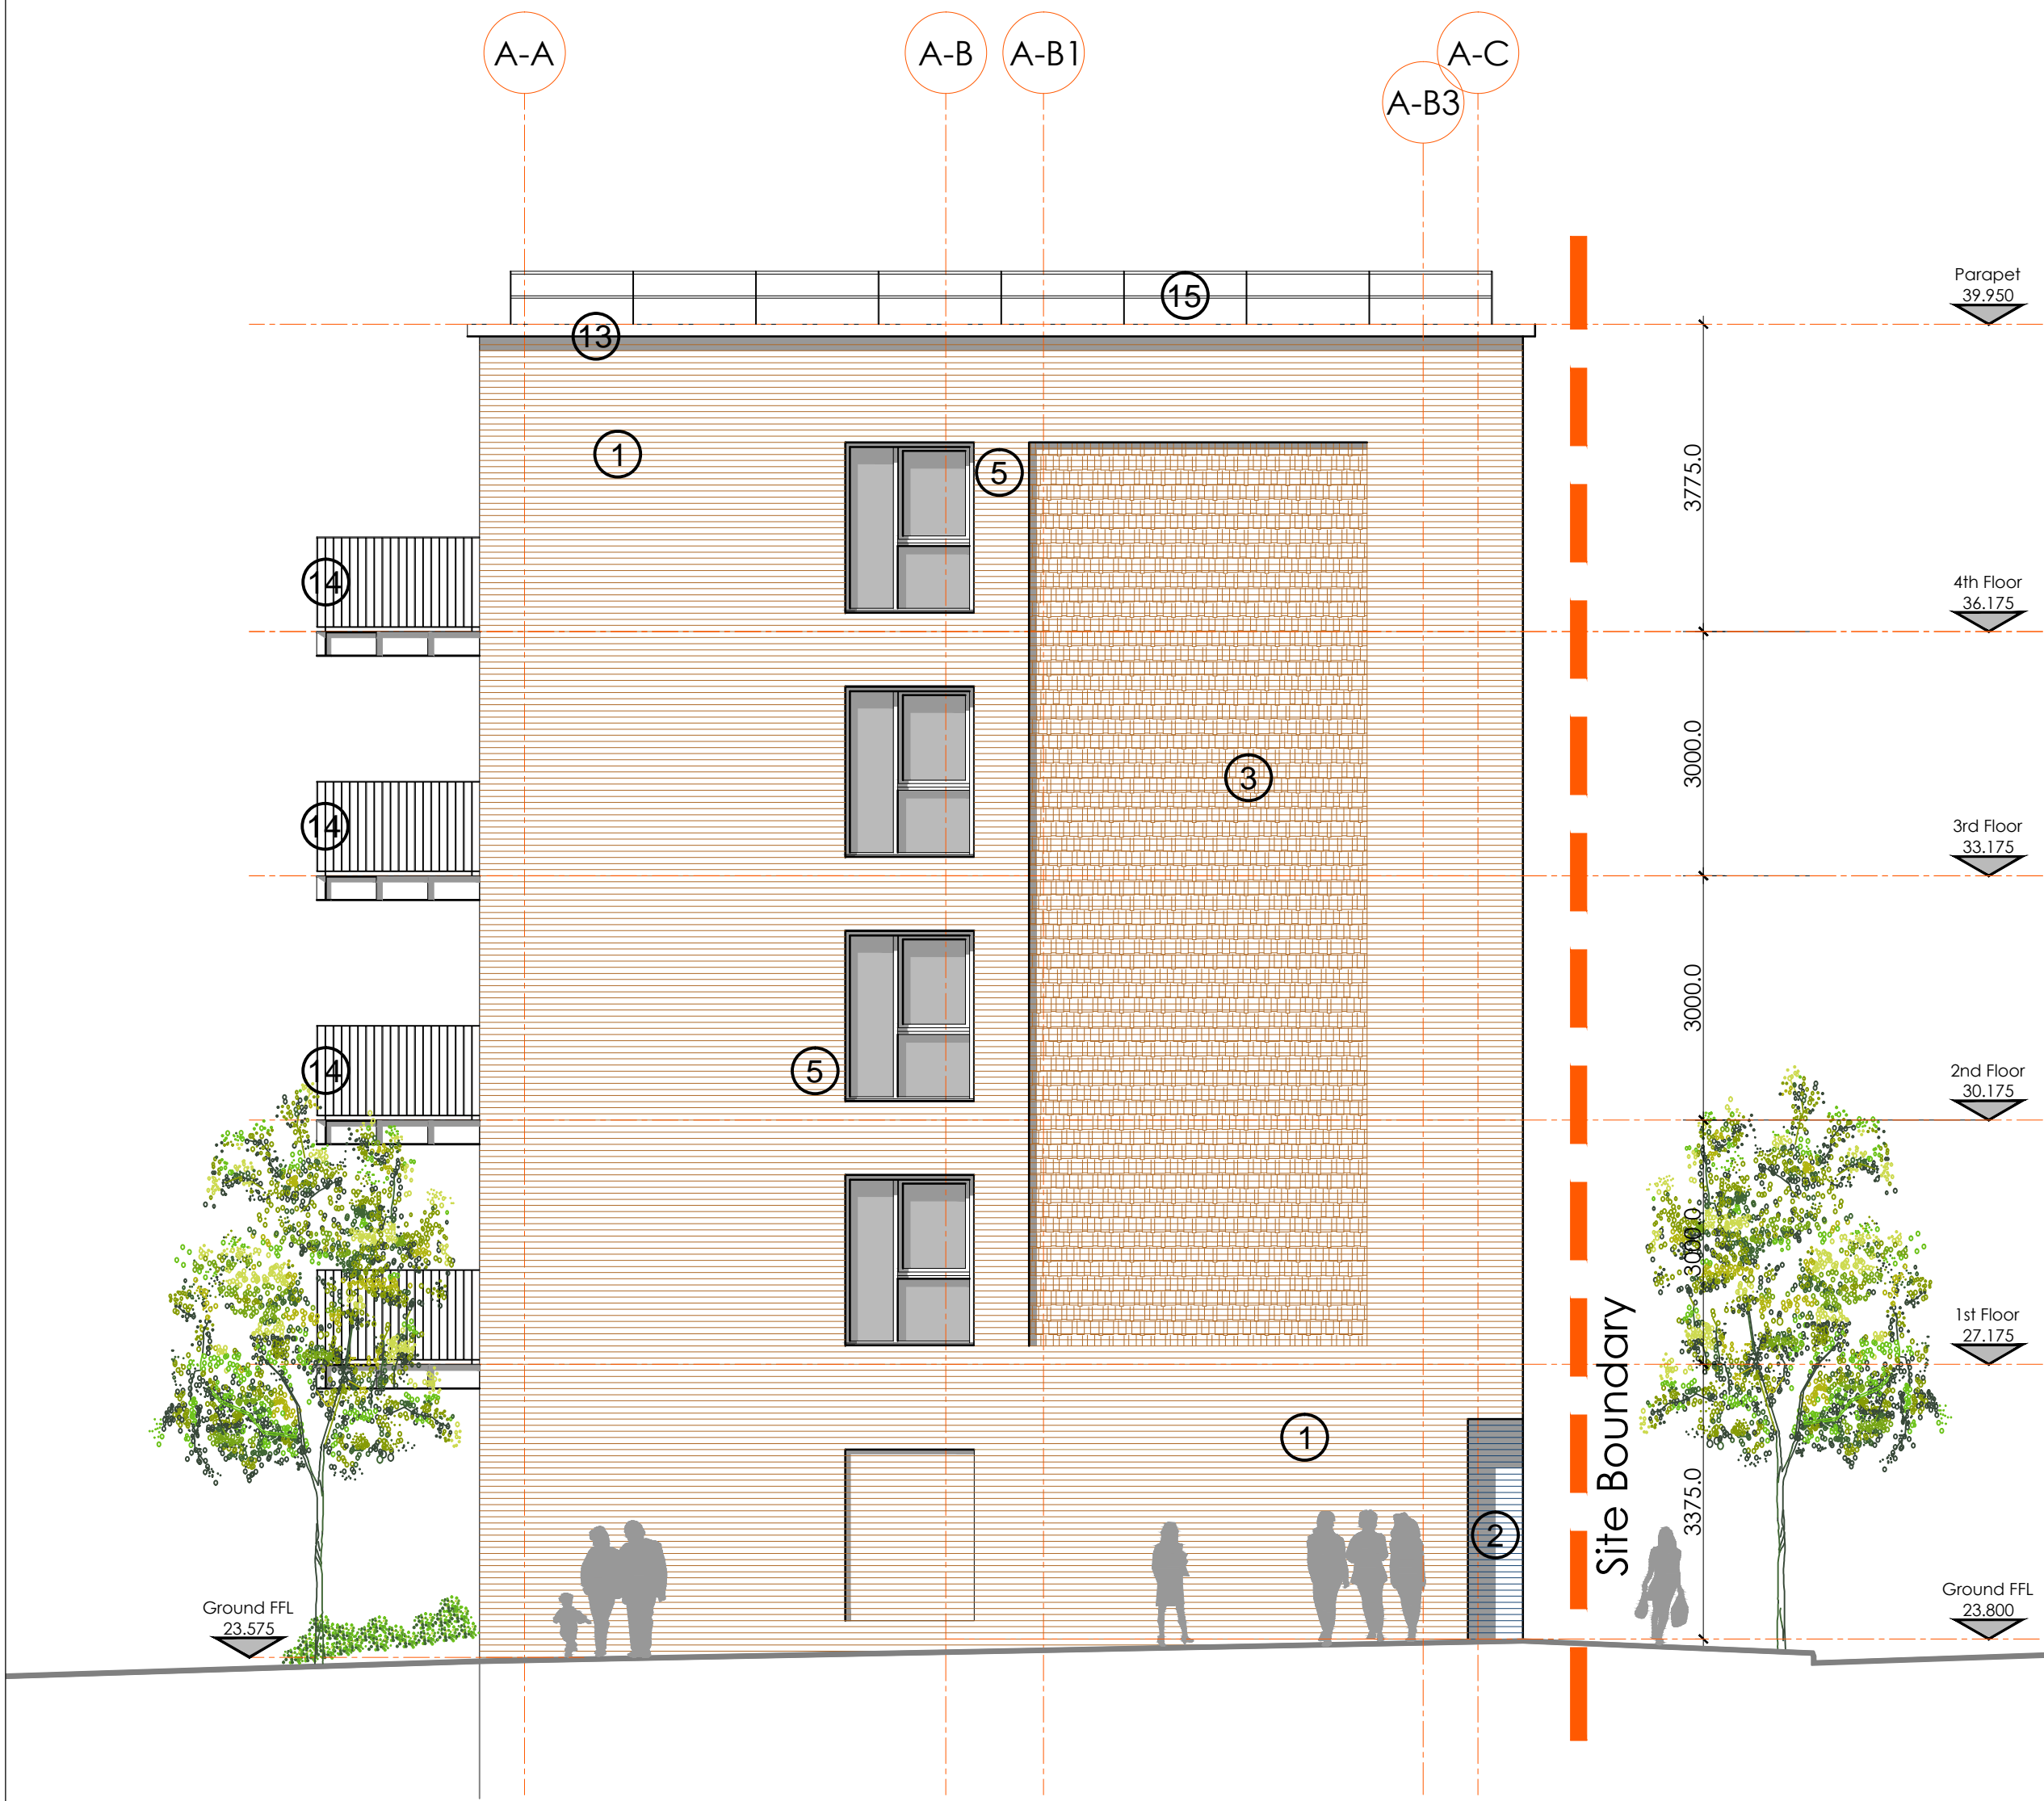

Plender Street A East Elevation Proposed

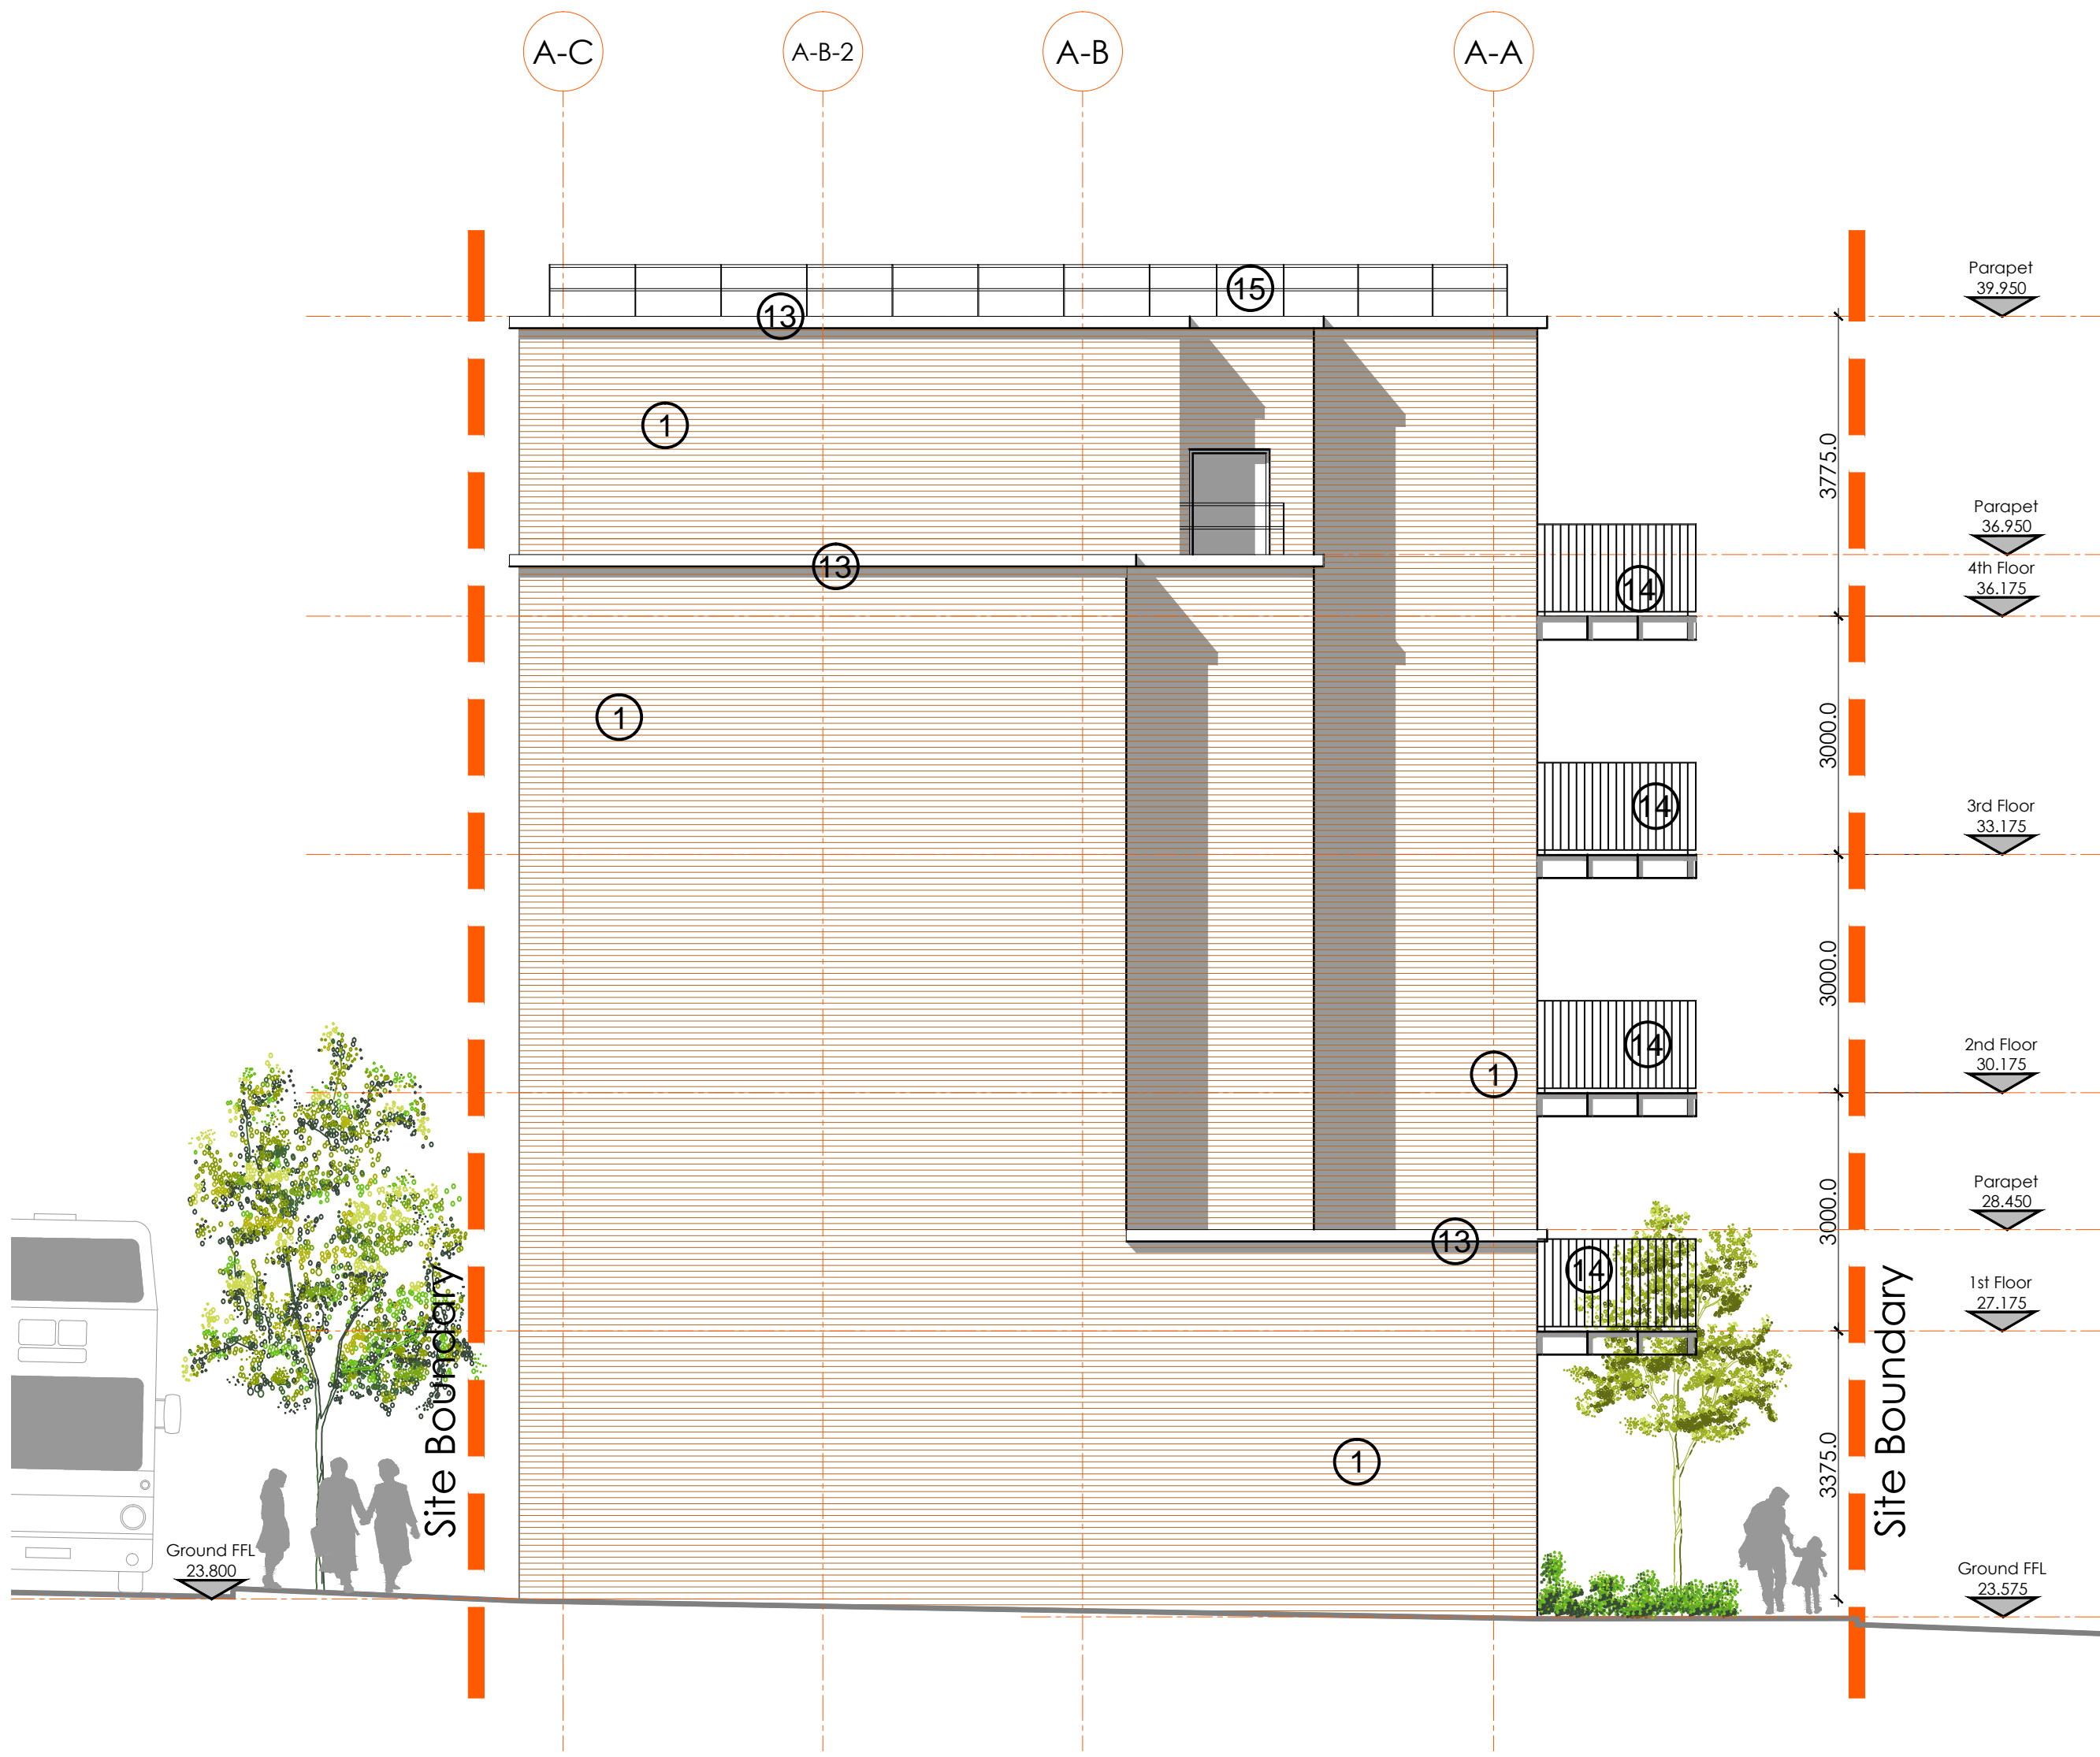

Plender Street A West Elevation Proposed

C	Floor and ground levels amended, material notes expanded	24.03.2014	KDR	
B	Grid lines adjusted to suit new column layout.	05.03.2014	KDR	
A	Feature brick panels added, grid lines adjusted to suit revised column layout	13.02.2014	KDR	
Rev	Description	Date	Initial	Checked

For guidance only. Do not scale off this drawing

1:20 - 1:100 - 1:500

200mm 400mm 600mm 800mm 1000mm 1200mm 1400mm 1600mm 1800mm 2000mm

1m 2m 3m 4m 5m 6m 7m 8m 9m 10m

100mm 200mm 300mm 400mm 500mm

Highfield House, 5 Ridgeway
Quinton Business Park, Birmingham B32 1AF
T: +44(0)121 213 5500 E: rpsbm@rpsgroup.com F: +44(0)121 213 5502

Client

Project **Plender Street Camden**

Title **Building A
East and West Elevations
General Arrangement**

Status	Drawn By	PM/Checked by
Preliminary	KDR	-
Job Ref	Scale @ A1	Date Created
AAA5174	1:75	23.01.2014

Drawing Number	Rev
A-A603	C

rpsgroup.com

Notes

1. This drawing has been prepared in accordance with the scope of RPS's appointment with its client and is subject to the terms and conditions of that appointment. RPS accepts no liability for any use of this document other than by its client and only for the purposes for which it was prepared and provided.

2. If received electronically it is the recipients responsibility to print to correct scale. Only written dimensions should be used.

Material Key

- 1. Woodstock Buff facing brickwork
- 2. Blue Glazed brickwork
- 3. Camborne Buff textured feature brickwork
- 4. Stone/pcc feature band
- 5. Aluminium composite framed windows, colour RAL 7015
- 6. Aluminium framed curtain walling, colour RAL 7015
- 7. Aluminium framed doors
- 8. Etched glazing
- 9. Ventilation louvre, colour RAL 7015
- 10. Anodised aluminium cladding
- 11. Anodised aluminium spandrel panel
- 12. Anodised aluminium entrance canopy
- 13. Metal coping
- 14. Metal balcony railings
- 15. Roof balustrade
- 16. Laminated obscure glass panels
- 17. Coloured laminate board



Plender Street A South Elevation Proposed



Highfield House, 5 Ridgeway
Quinton Business Park, Birmingham B32 1AF
T: +44(0)121 213 5500 E: rpsbm@rpsgroup.com F: +44(0)121 213 5502



Project Plender Street
Camden

Title Building A
South Elevation
General Arrangement

Status	Drawn By	PM/Checked by
Preliminary	KDR	-
Job Ref	Scale @ A1	Date Created
AAA5174	1:75	23.01.2014

Drawing Number	Rev
A-A602	C




Plender Street B North Elevation Proposed

Material Key

1. Woodstock Buff facing brickwork
2. Blue Glazed brickwork
3. Cambrone Buff textured feature brickwork
4. Stone/pcc feature band
5. Aluminium composite framed windows, colour RAL 7015
6. Aluminium framed curtain walling, colour RAL 7015
7. Aluminium framed doors
8. Etched glazing
9. Ventilation louvre, colour RAL 7015
10. Anodised aluminium cladding
11. Anodised aluminium spandrel panel
12. Anodised aluminium entrance canopy
13. Metal coping
14. Metal balcony railings
15. Roof balustrade
16. Laminated obscure glass panels
17. Coloured laminate board

C	Building heights revised, window references added.	09.06.2014	KDR	
B	Materials key notes expanded	24.03.2014	KDR	
A	Grid lines adjusted to suit new column layout.	05.03.2014	KDR	

Rev	Description	Date	Initial	Checked
-----	-------------	------	---------	---------

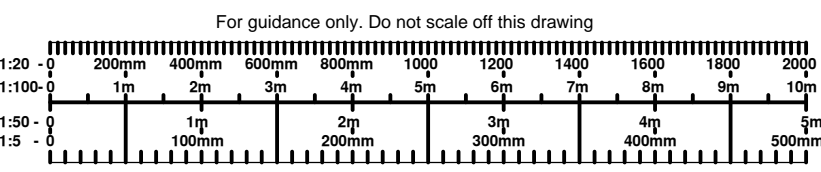

Highfield House, 5 Ridgeway
Quinton Business Park, Birmingham B32 1AF
T: +44(0)121 213 5500 E: rpsbm@rpsgroup.com F: +44(0)121 213 5502



Project **Plender Street
Camden**

Title **Building B
North Elevation
General Arrangement**

Status **Preliminary** Drawn By **KDR** PM/Checked by **-**
Job Ref **AAA5174** Scale @ **A1** Date Created **23.01.2014**

Drawing Number **A-B701** Rev **C**



B	Materials key notes expanded	24.03.2014	KDR
A	Grid lines adjusted to suit new column layout.	05.03.2014	KDR
Rev	Description	Date	Initial Checked

For guidance only. Do not scale off this drawing

1:20 0 1m 2m 3m 4m 5m 6m 7m 8m 9m 10m

1:50 0 100mm 200mm 300mm 400mm 500mm

1:5 0

1. Woodstock Buff facing brickwork
2. Blue Glazed brickwork
3. Cambrone Buff textured feature brickwork
4. Stone/pcpc feature band
5. Aluminium composite framed windows, colour RAL 7015
6. Aluminium framed curtain walling, colour RAL 7015
7. Aluminium framed doors
8. Etched glazing
9. Ventilation louvre, colour RAL 7015
10. Anodised aluminium cladding
11. Anodised aluminium spandrel panel
12. Anodised aluminium entrance canopy
13. Metal coping
14. Metal balcony railings
15. Roof balustrade
16. Laminated obscure glass panels
17. Coloured laminate board



B	Building heights annotated, window references added.	09.06.2014	KDR
B	Materials key notes expanded	24.03.2014	KDR
A	Grid lines adjusted to suit new column layout.	05.03.2014	KDR
Rev	Description	Date	Initial Checked

For guidance only. Do not scale off this drawing

1/20 0 1m 2m 3m 4m 5m 6m 7m 8m 9m 10m

1/100 0 10m 20m 30m 40m 50m 60m 70m 80m 90m 100m

1/5 0 100m 200m 300m 400m 500m

	
Highfield House, 5 Ridgeway Quinton Business Park, Birmingham B32 1AF T: +44(0)121 213 5500 E: rpsbm@rpsgroup.com F: +44(0)121 213 5502	
Client	
Project	Plender Street Camden
Title	Building B South Elevation General Arrangement
Status Preliminary Job Ref AAAA5174	Drawn By KDR Scale @ A1 1:75
	PM/Checked by - Date Created 23.01.2014
Drawing Number A-B702	Rev C
<div style="text-align: right;">rpsgroup.com</div>	