



DRAWING SCALE: 1:100

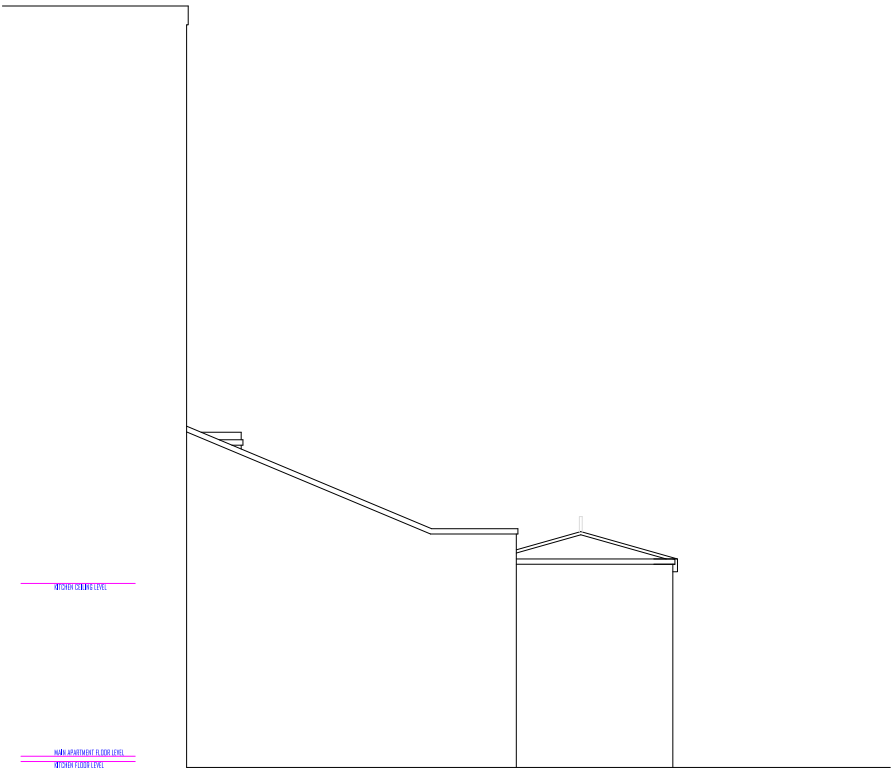

EXISTING SIDE ELEVATION 1:100 @ A3

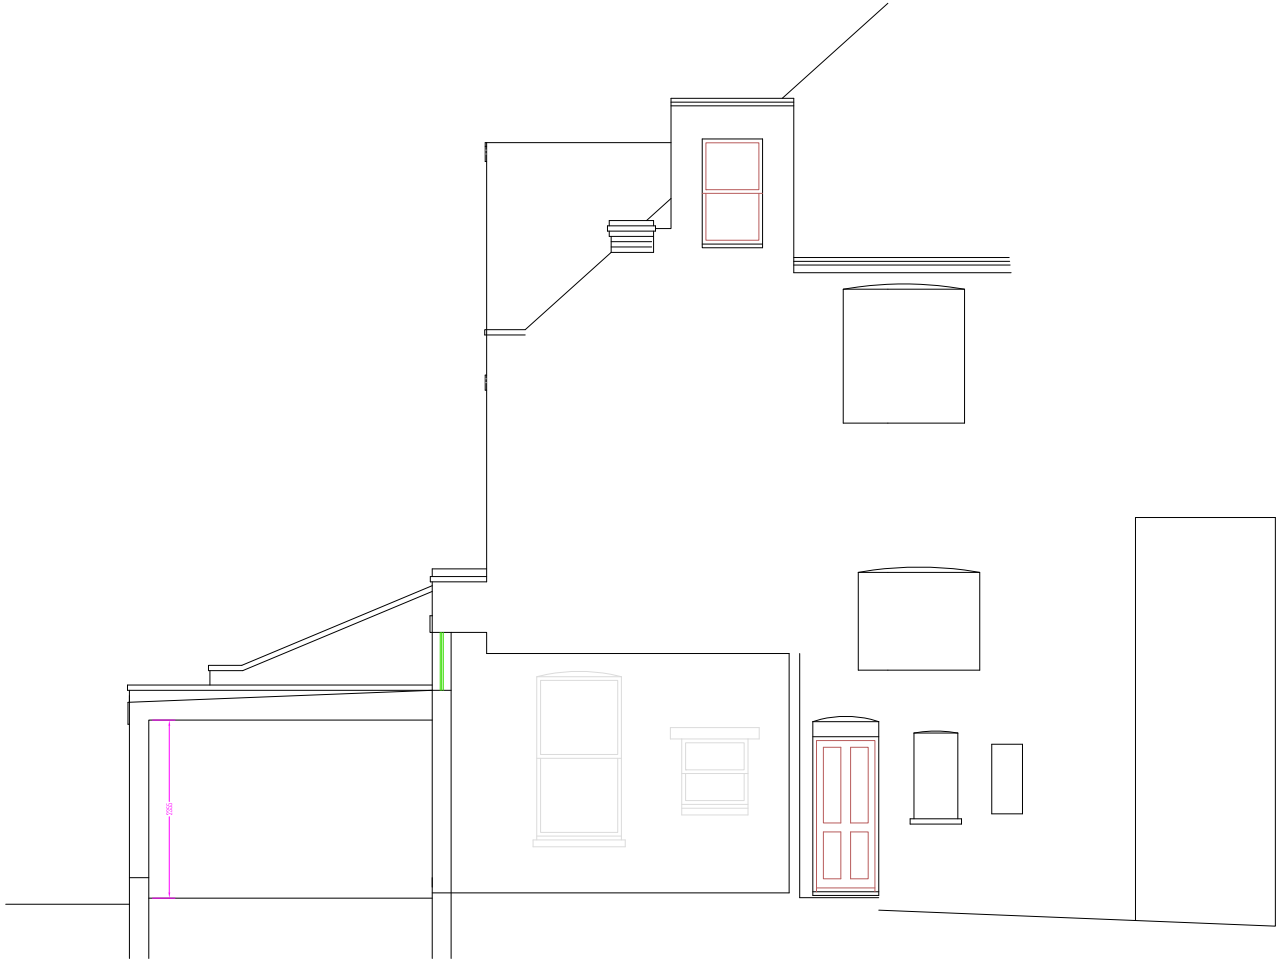

EXISTING SECTION 1:100 @ A3

IF IN DOUBT - ASK
COPYRIGHT AZTECH ARCHITECTURE LTD
RESPONSIBILITY IS NOT ACCEPTED FOR ERRORS MADE BY OTHERS IN SCALING FROM THIS DRAWING
ALL DIMENSIONS, LEVELS AND ANGLES TO BE CHECKED ON SITE BY CONTRACTOR
ALL BOUNDARIES ARE ASSUMED AND WE ACCEPT NO LIABILITY FOR BOUNDARY INACCURACY
YOU ARE REMINDED OF YOUR RESPONSIBILITIES UNDER THE "PARTY WALL ETC. ACT" 1996 WHERE APPLICABLE

AZTECH ARCHITECTURE LTD	T: 0117 907 1465 / 0208 535 1038 / 07973 11 44 27	CLIENT: MARKS	SCHEME:		REVISION:
	T: 07916 142 691	SITE:	SINGLE STOREY EXTENSION TO REAR		X
	W: www.123plans.co.uk E: mail@123plans.co.uk	13 LYMINGTON ROAD, LONDON, NW6 1HX	TO BE READ IN CONJUNCTION WITH: AZ-1731-S001		
	PO BOX 494, BRISTOL, BS89 1BT		DRAWING NUMBER: AZ-1731-0003	DATE: 7TH MAY 2014	