


NEW DRUG TRAINING WITH SOCKETS (DATA) NEW TO FIT ON FACE OF TRAINING


CONDUITS IN FLOOR
VOID

ORIGINAL TRAINING OMITTED

SOCKETS NOW FED VIA CONDUITS FROM FLOOR VOID

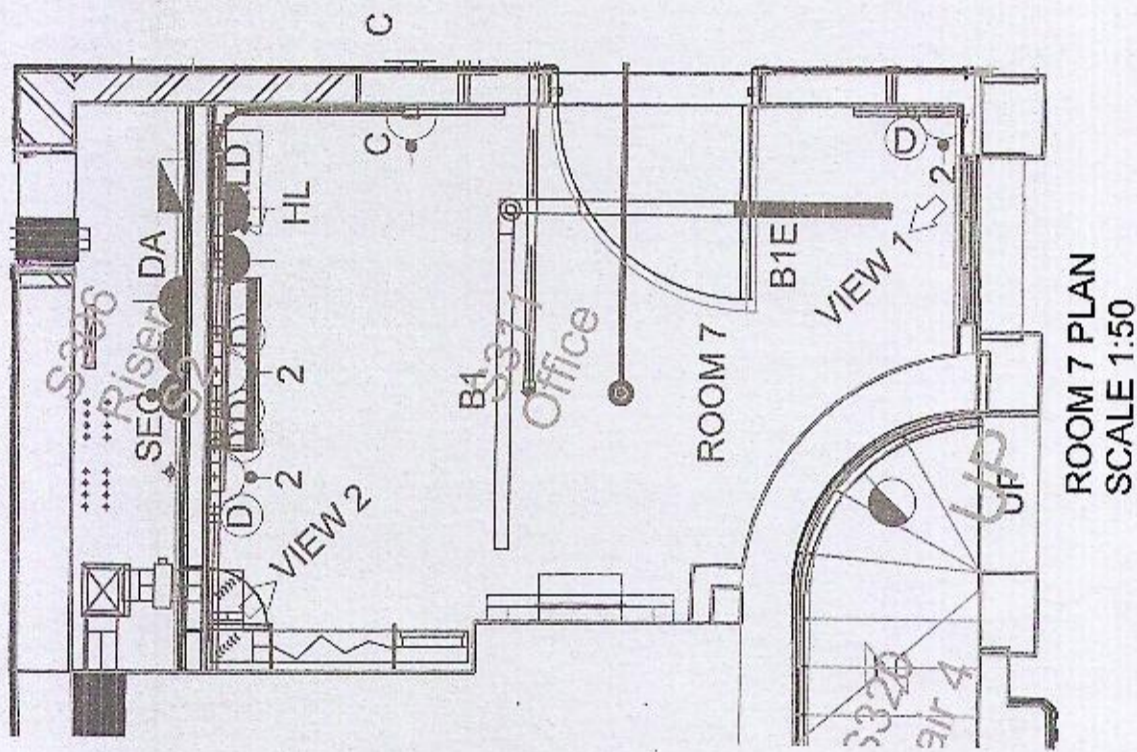

ROOM 7 PLAN
SCALE 1:50

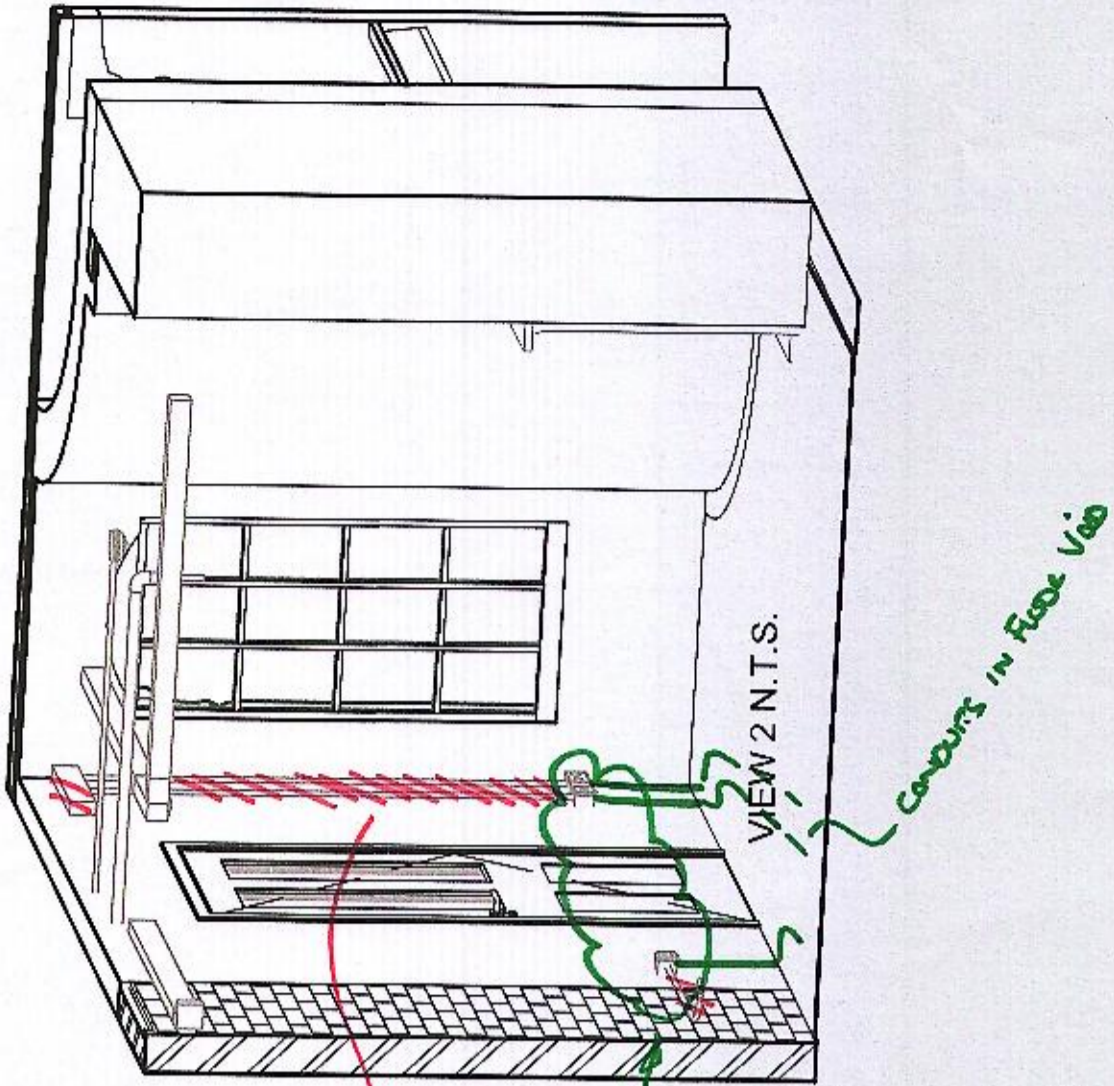

PROPOSED LEAKAGE TRAINING

EXISTING TRAINING NOW REMOVED

REINFORCEMENT OF SMALL PANEL DATA TRAINING TO TAKE ACCOUNT OF CONSTRUCTION OFFICIAL COMMENTS

SE Bam D 9/15/2013

INFORMATION			
contract no.	scale	1 : 50 @ A3	
client ref.	Argent	date	FEB '13
drawn by	GP	checked by	
drawing no.	4142	SERV	SKE07
			I1

project	Stanley South Building - Building E1
title	STANLEY BUILDING ROOM 7 TYPICAL LAYOUT

bam

BAM Design Ltd
A subsidiary of
BAM Contract UK Ltd
Creston Business Park
Creston Way, St Albans
Hertfordshire, AL1 2SD
T: 01727 84200
F: 01727 84201
W: www.bam.co.uk

Architecture
Structural Engineering
Mechanical Services
Electrical Services
Fire Safety Services
3D Visualisation

rev	by	date	chkd	amendments
I1	GP	20-02-13	MP	ARCHITECTS COMMENTS & REFRIGERANT LEAK DETECTION INCORPORATED
I0	GP	12-02-13	MP	ISSUED FOR INFORMATION