
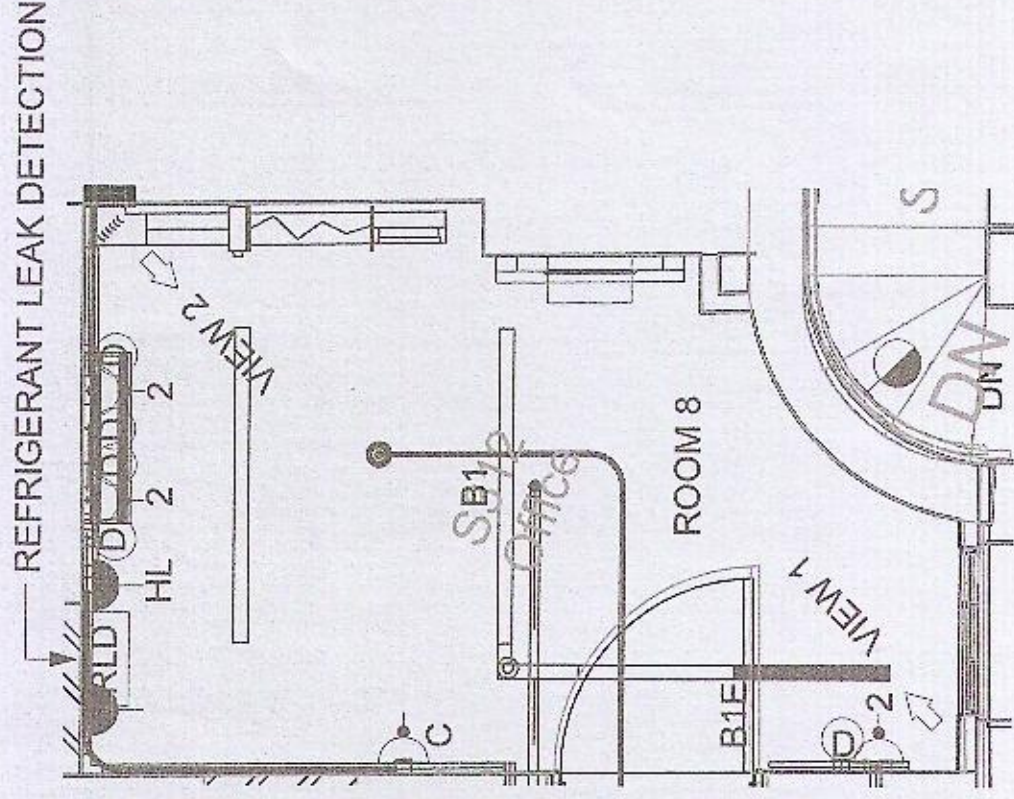
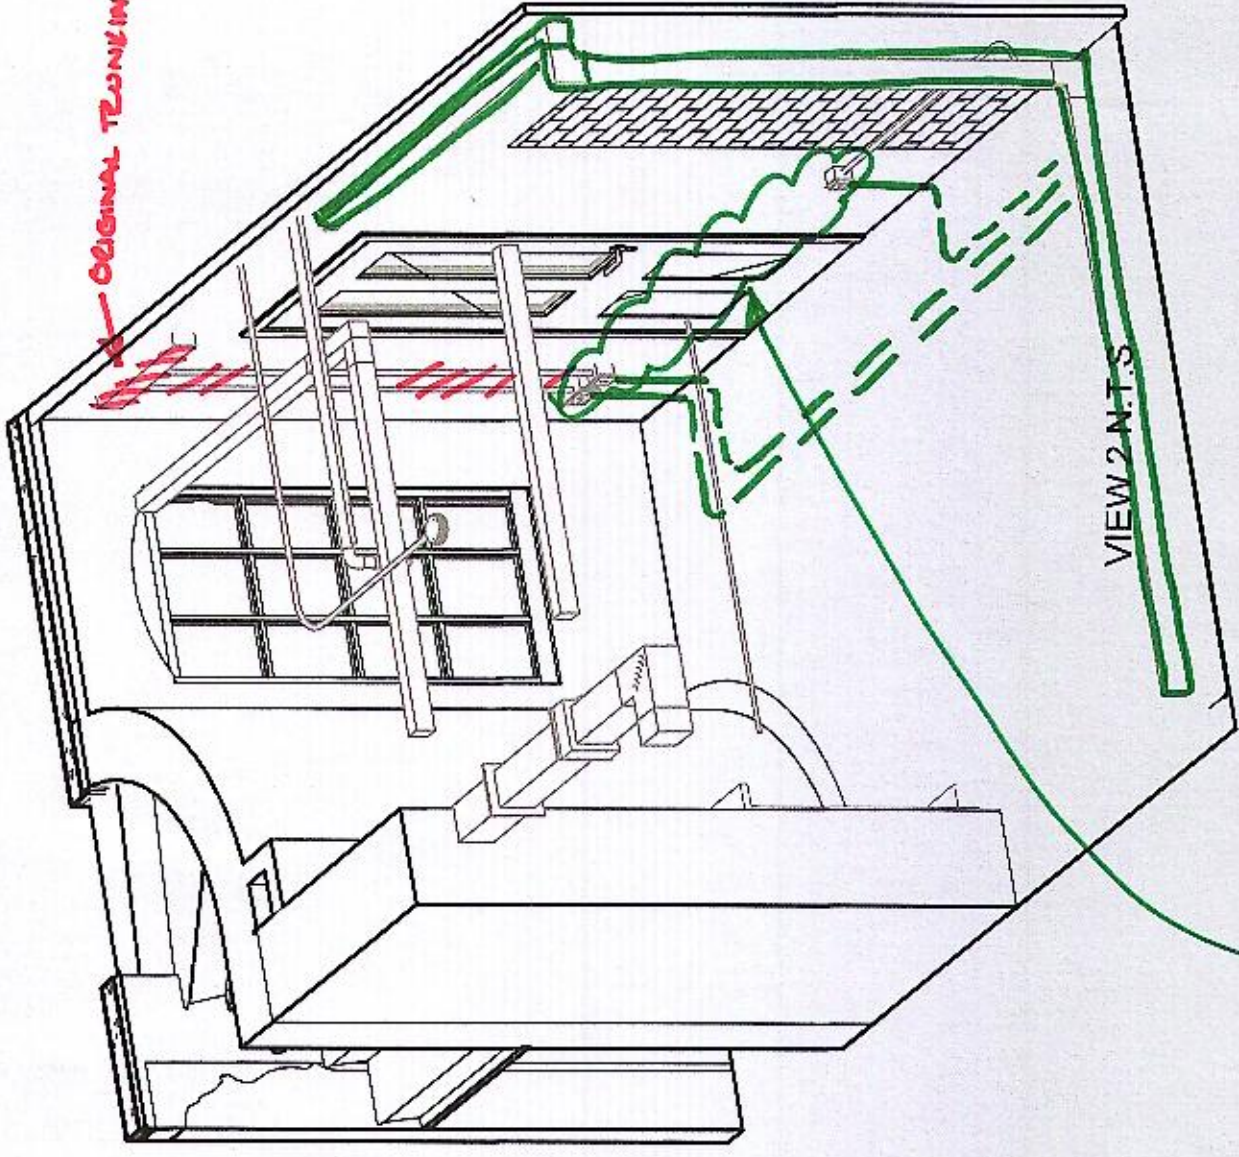


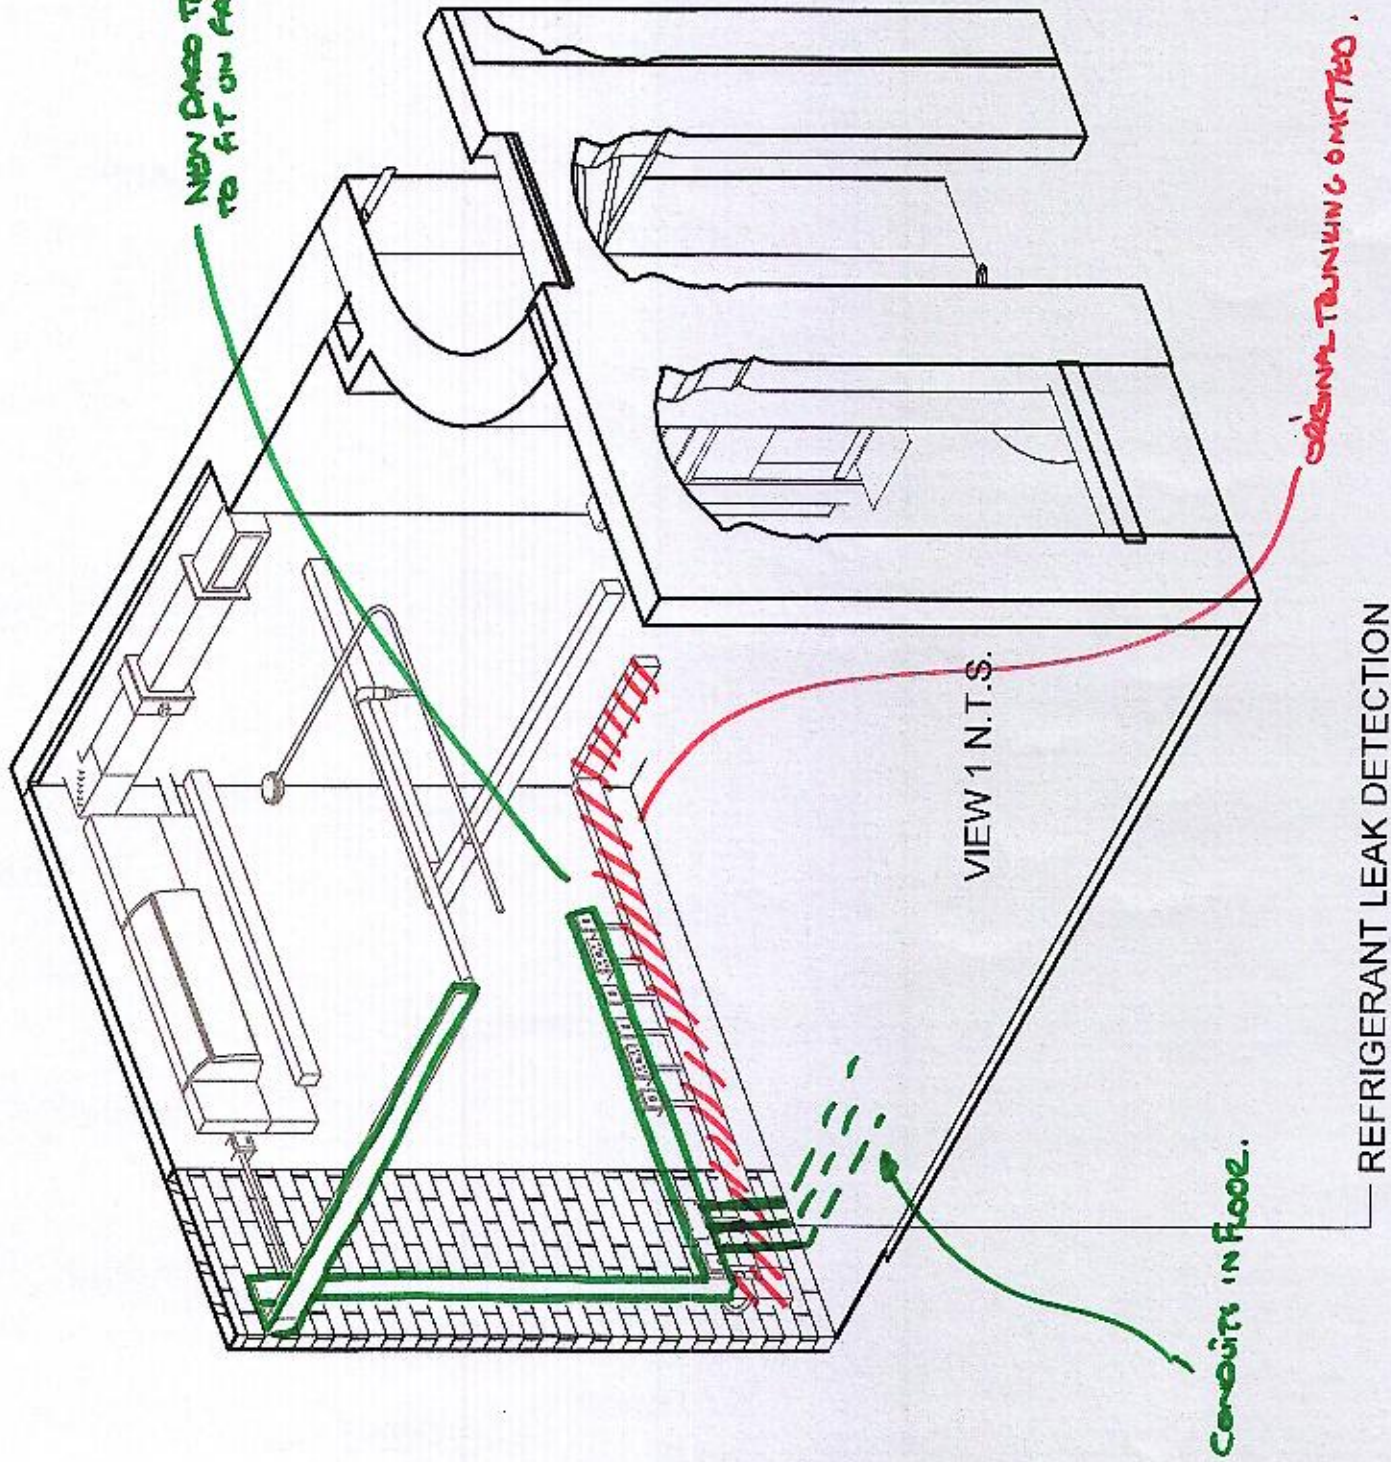

ROOM 8 PLAN
SCALE 1:50

REPLACEMENT OF SMALL PAPER/DATA TRUNKING TO TAKE ACCOUNT OF CONSULTATION OFFICER COMMENTS

PERFORM LEAKAGE TRUNKING
EXISTING TRUNKING NEW REMOVED

SE BMD 9/5/2013

rev	by	date	chkd	amendments
11	GP	20-02-13	MP	ARCHITECTS COMMENTS & REFRIGERANT LEAK DETECTION INCORPORATED
10	GP	12-02-13	MP	ISSUED FOR INFORMATION

bam
BAM Design Ltd
An equalising company of
BAM Construction UK Ltd
Centenary Business Park,
Hertsmere, AL1 2ED
T: 01723 34000
E: design@bam.co.uk
W: www.bam.co.uk

Architecture
Engineering
Environmental Services
Interior Design
Feasibility Studies
3D Visualisation

project	Stanley South Building - Building E1
title	STANLEY BUILDING ROOM 8 TYPICAL LAYOUT

INFORMATION			
contract no.	scale	1:50 @ A3	
client ref.	Argent	date	FEB '13
drawn by	GP	checked by	
drawing no.	4142	SERV	SKE08
			11