


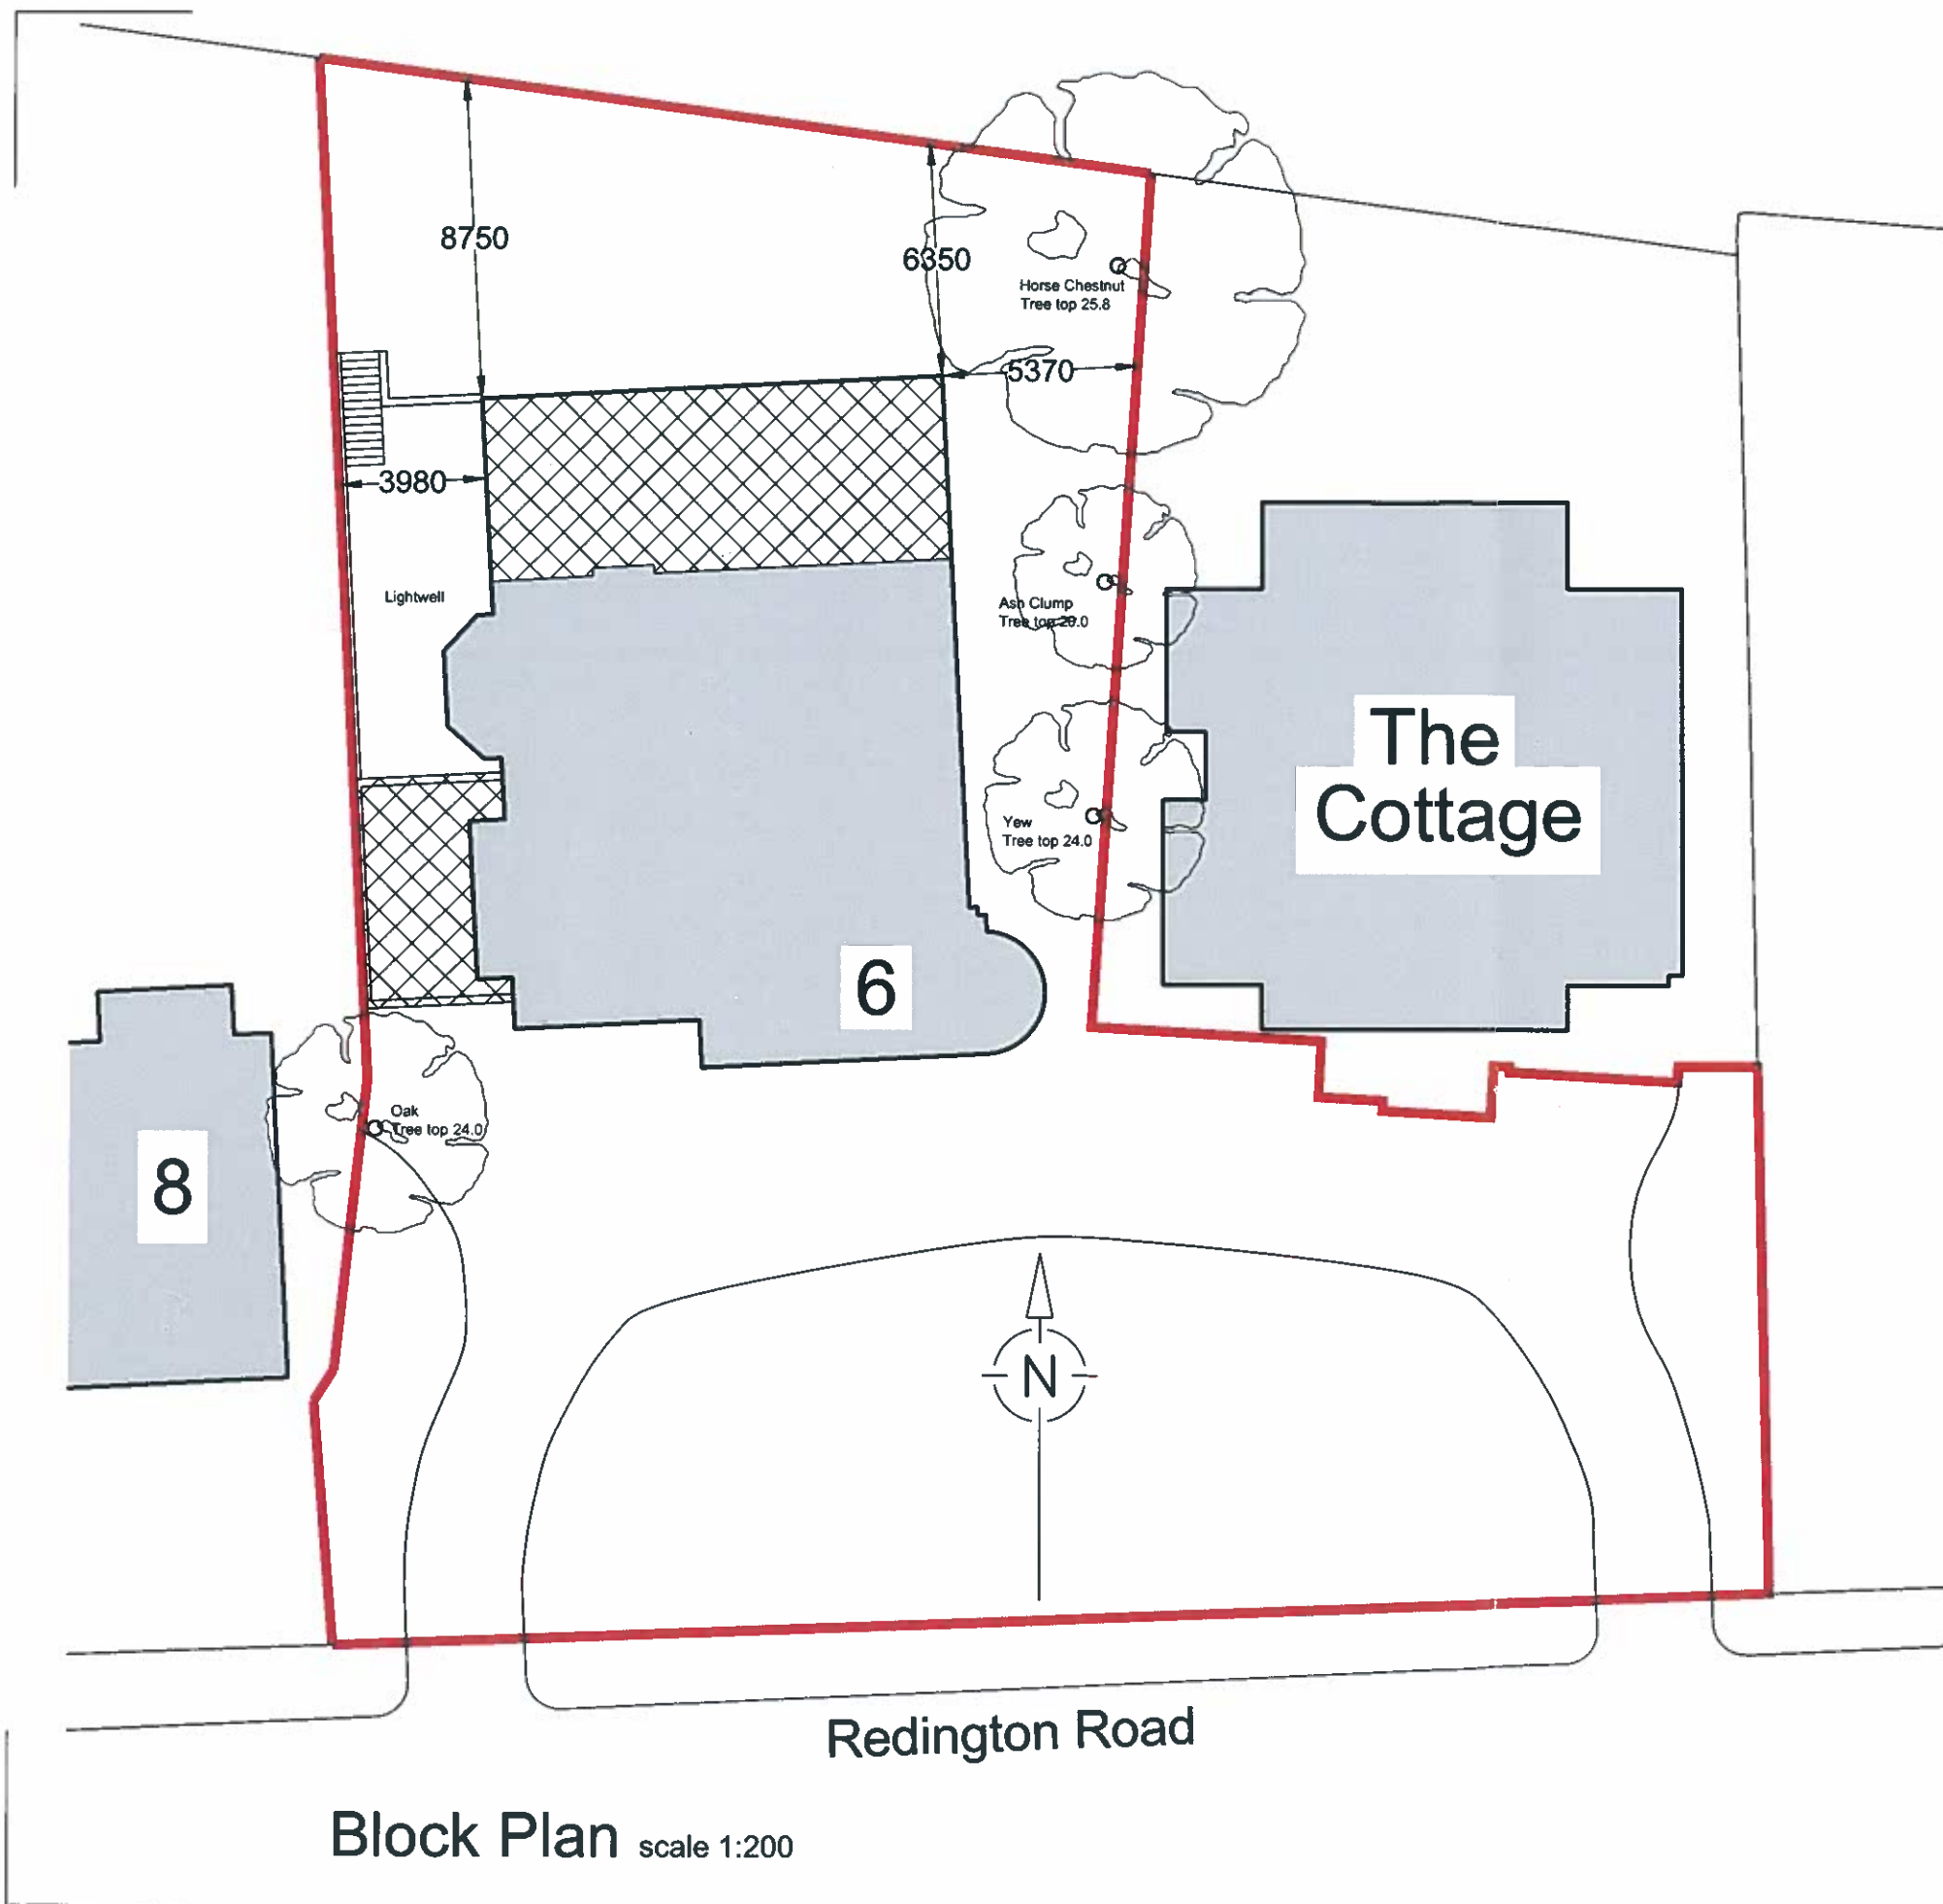

Location Plan scale 1:1250

Rev	Description	By	Check	Date
MAYDAY SERVICES PROJECT MANAGEMENT - ARCHITECTURAL SERVICES FREELANDS HOUSE, Cudham Park Road, Cudham, Kent TN14 7RE Tel: 01689 854699 Mob: 07973 503625 gpallaris@yahoo.co.uk				

Client
Mr L. Haralambous

Project
**6 Redington Road
 London NW3 7RG**

Drawing
Location and Block Plan

Scale	Date	Author	Checked
1:200/1:1250@A3	June 2014	AA	GP
Project No	Drawing No	Revision	
1029	07		