



date rev revisions

notes



DMFK Architects Ltd take no responsibility for dimensions obtained by scaling from this drawing. If no dimension is shown the recipient must ascertain the dimension specifically from the architect or by site measurement and may not rely on the drawing. Supply of the drawing in digital form is solely for convenience and no reliance may be placed on any data in digital form. All data must be checked against hard copy. This drawing is issued for design intent only and should not be used for construction unless stated.


copyright
This drawing is the property of dMFK Architects Ltd. No disclosure or copy of it may be made without the written permission of dMFK Architects Ltd.

dMFK

DE METZ FORBES KNIGHT ARCHITECTS

the old library 119 cholmeley gardens london nw6 1aa t 020 7435 1144 f 020 7435 0884 email info@dMFK.co.uk

project	drawing title		
St. Luke's Hall, 120 Fortune Green Road, London, NW6 1DN	OS SITE PLAN		
client	scale at A1	scale at A3	drawn
Kelvin Murray	1:50	1:100	TD
	project no.	drawing no.	revision
	1940	A05	-
			date
			JUNE 14

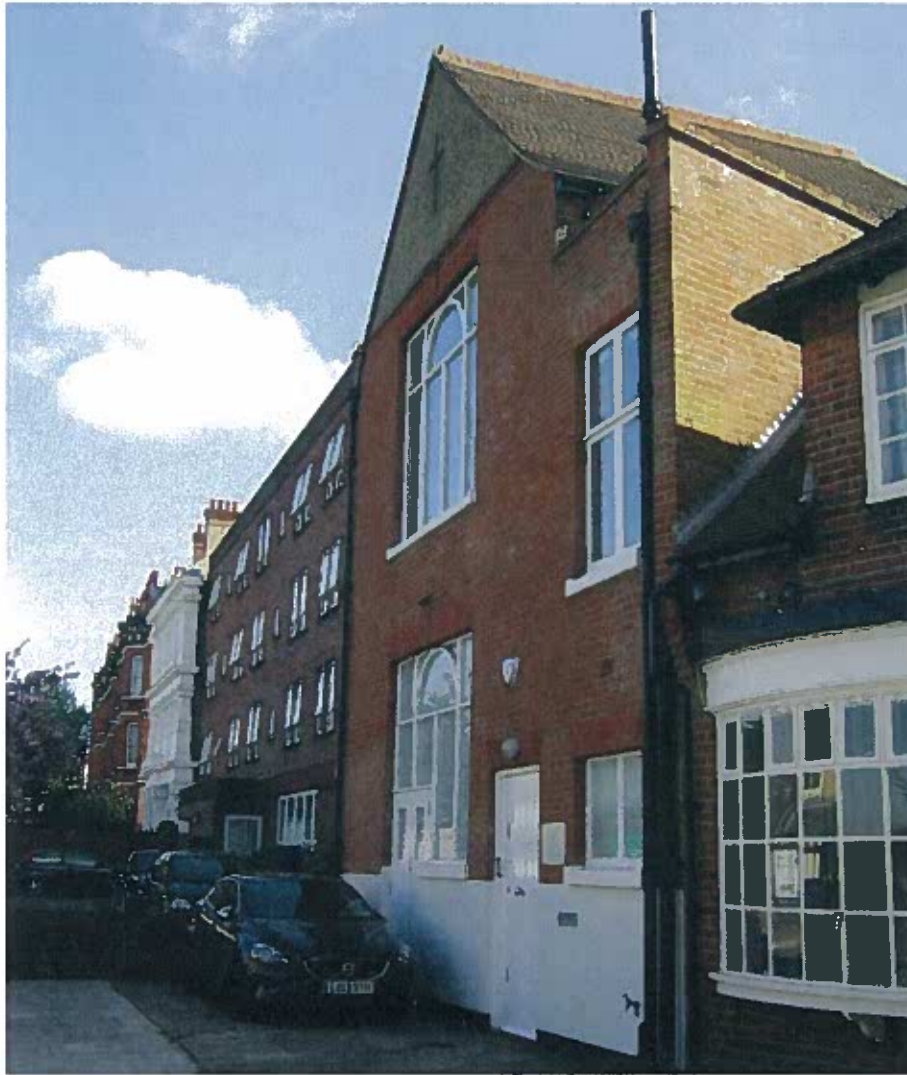

date rev revisions

dMFK


DE METZ FORBES KNIGHT ARCHITECTS

the old library 119 cholmeley gardens london nw6 1aa t 020 7435 1144 f 020 7435 0884 email info@dmfk.co.uk


project	drawing title			
St. Luke's Hall, 120 Fortune Green Road, London, NW6 1DN	Site Photographs			
client	scale at A1	scale at A3	drawn	date
Kelvin Murray	1:50	1:100	TD	JUNE 14
project no.	drawing no.	revision		
1940	A09	-		

DMFK Architects Ltd takes no responsibility for dimensions obtained by scaling from this drawing. If no dimension is shown the recipient must ascertain the dimension specifically from the architect or by site measurement and may not rely on the drawing. Supply of the drawing in digital form is solely for convenience and no reliance may be placed on any data in digital form. All data must be checked against hard copy. This drawing is issued for design intent only and should not be used for construction unless stated.

copyright
This drawing is the property of dMFK Architects Ltd. No disclosure or copy of it may be made without the written permission of dMFK Architects Ltd.

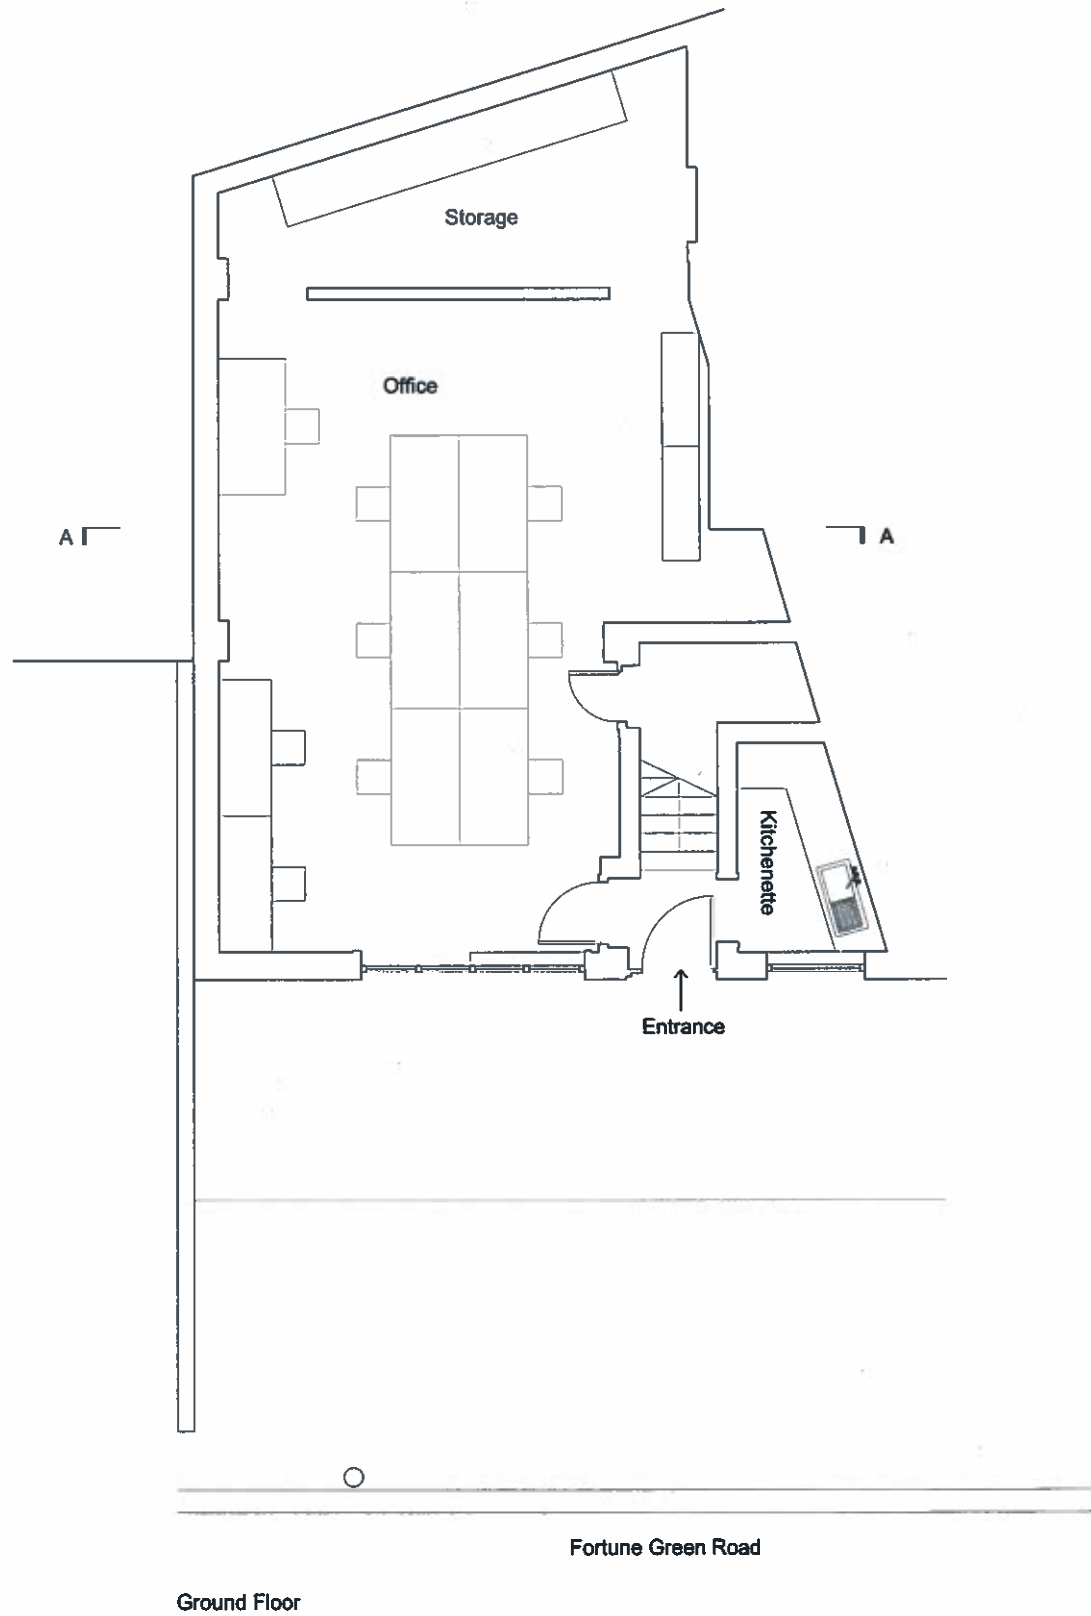

Ground Floor

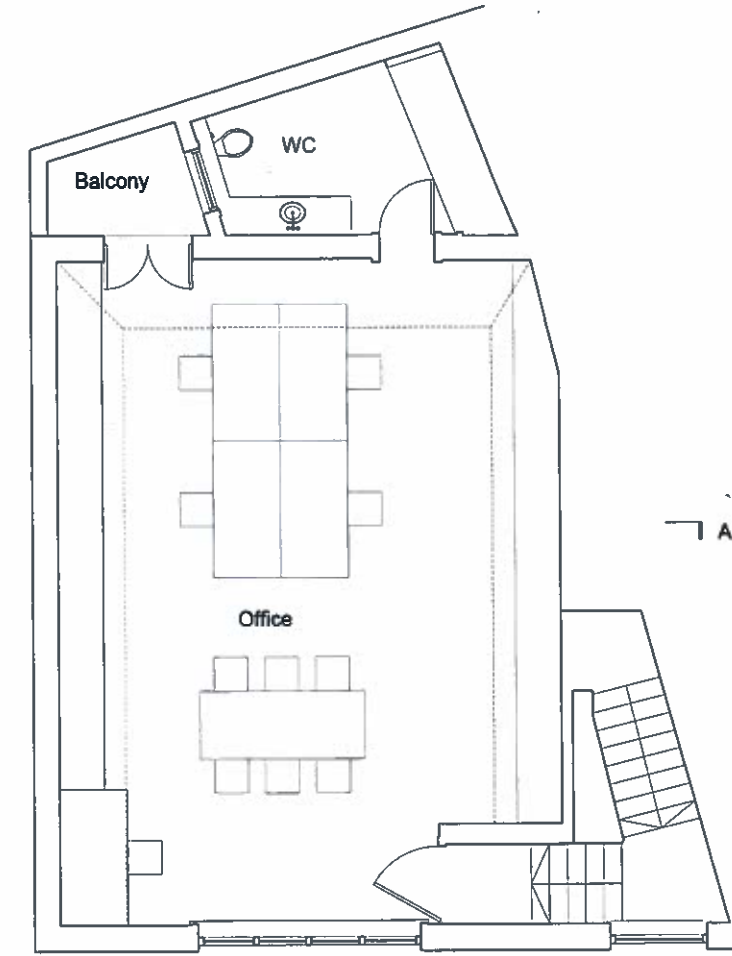

First Floor



Section AA (1:200 @ A3)

date rev revisions

notes




DMFK Architects Ltd take no responsibility for dimensions obtained by scaling from this drawing. If no dimension is shown the recipient must ascertain the dimension specifically from the architect or by site measurement and may not rely on the drawing. Supply of the drawing in digital form is solely for convenience and no reliance may be placed on any data in digital form. All data must be checked against hard copy. This drawing is issued for design intent only and should not be used for construction unless stated.

copyright
This drawing is the property of DMFK Architects Ltd. No disclosure or copy of it may be made without the written permission of DMFK Architects Ltd.

DMFK


DE METZ FORBES KNIGHT ARCHITECTS

the old library 119 cholmley gardens london nw6 1aa t 020 7435 1144 f 020 7435 0884 mail info@dmfk.co.uk		drawing title	
project		EXISTING PLANS AND SECTION	
St. Luke's Hall, 120 Fortune Green Road, London, NW6 1DN		scale at A1	scale at A3
client	1:50	1:100	TD
Kevin Murray	project no.	drawing no.	revision
	1940	A10	-
			JUNE 14

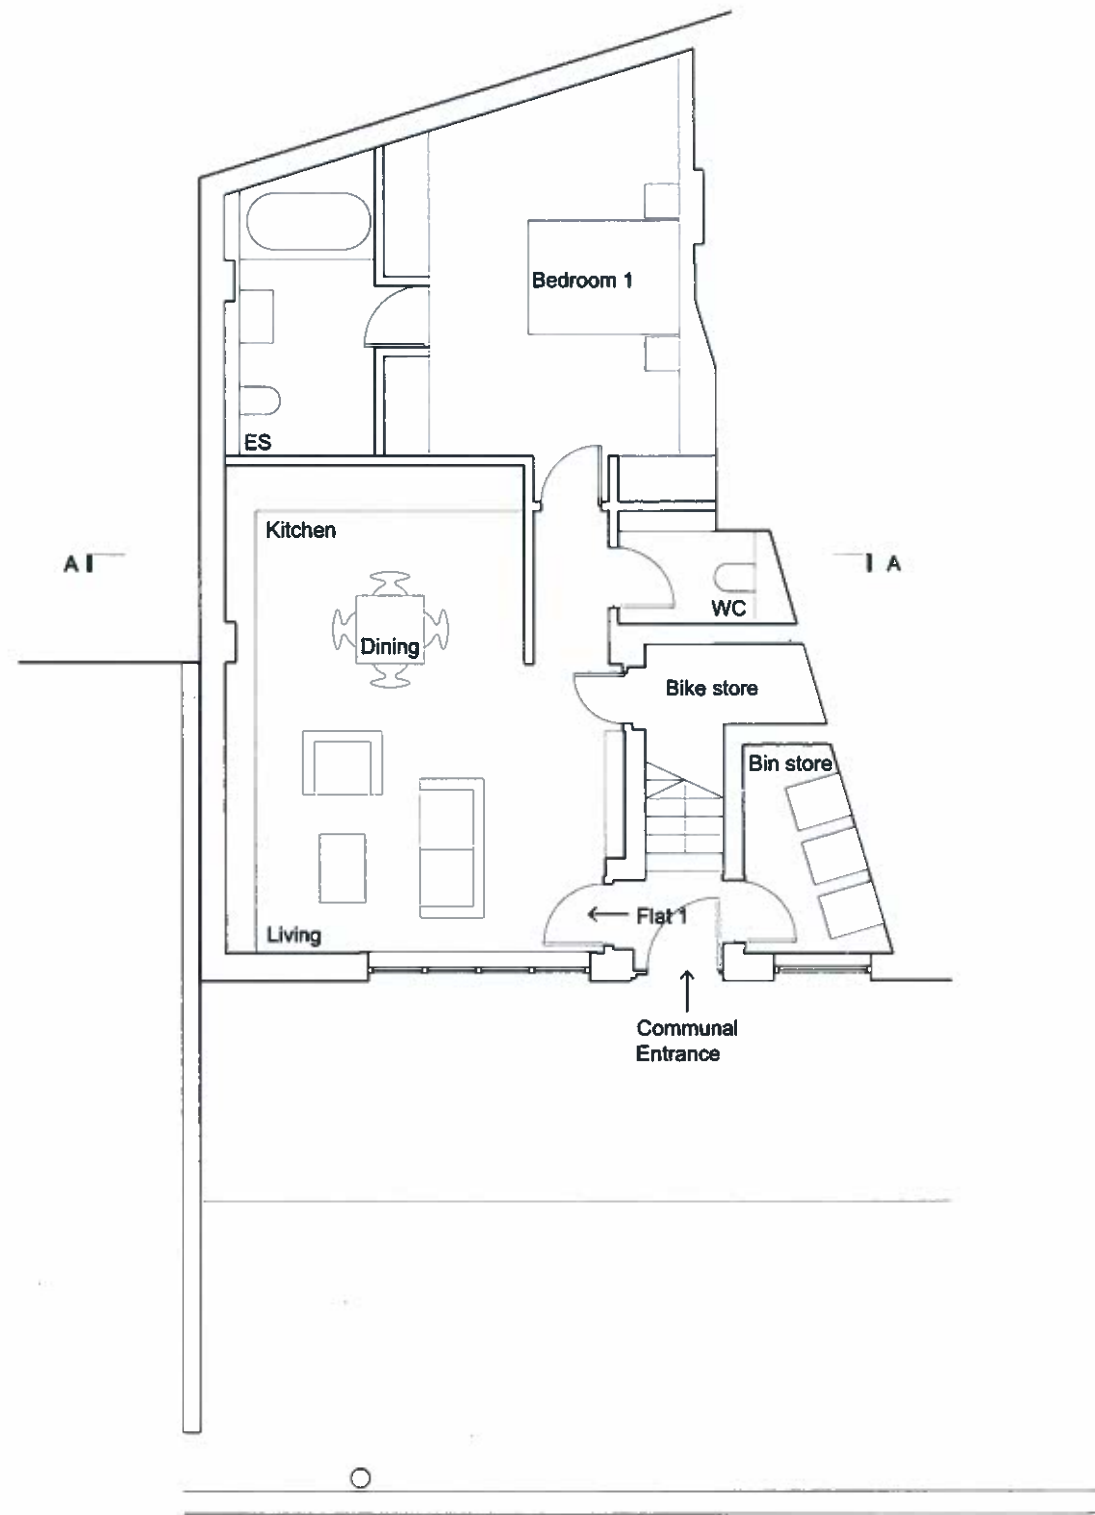


Fortune Green Road

Ground Floor

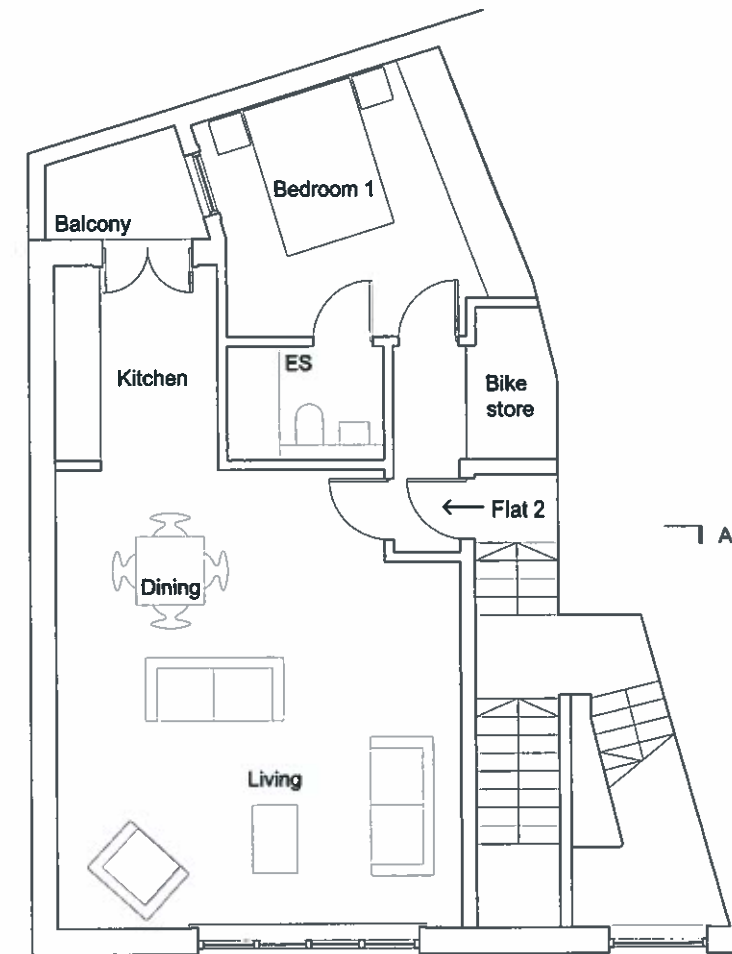

First Floor

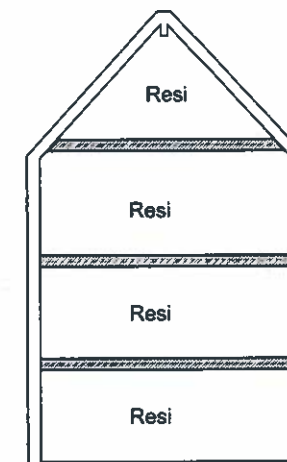

Section AA (1:200 @ A3)

date rev revisions

notes



DMFK Architects Ltd take no responsibility for dimensions obtained by scaling from this drawing. If no dimension is shown the recipient must ascertain the dimension specifically from the architect or by site measurement and may not rely on the drawing. Supply of the drawing in digital form is solely for convenience and no reliance may be placed on any data in digital form. All data must be checked against hard copy. This drawing is issued for design intent only and should not be used for construction unless stated.


copyright
This drawing is the property of dMFK Architects Ltd. No disclosure or copy of it may be made without the written permission of dMFK Architects Ltd.

dMFK


DE METZ FORBES KNIGHT ARCHITECTS

the old library 119 cholmley gardens london nw6 1aa t 020 7435 1144 f 020 7435 0884 email info@dmfk.co.uk

project	drawing title			
St. Luke's Hall, 120 Fortune Green Road, London, NW6 1DN	PROPOSED PLANS AND SECTION			
client	scale at A1	scale at A3	drawn	date
Kelvin Murray	1:50	1:100	TD	JUNE 14
	project no.	drawing no.	revision	
	1940	A100	-	

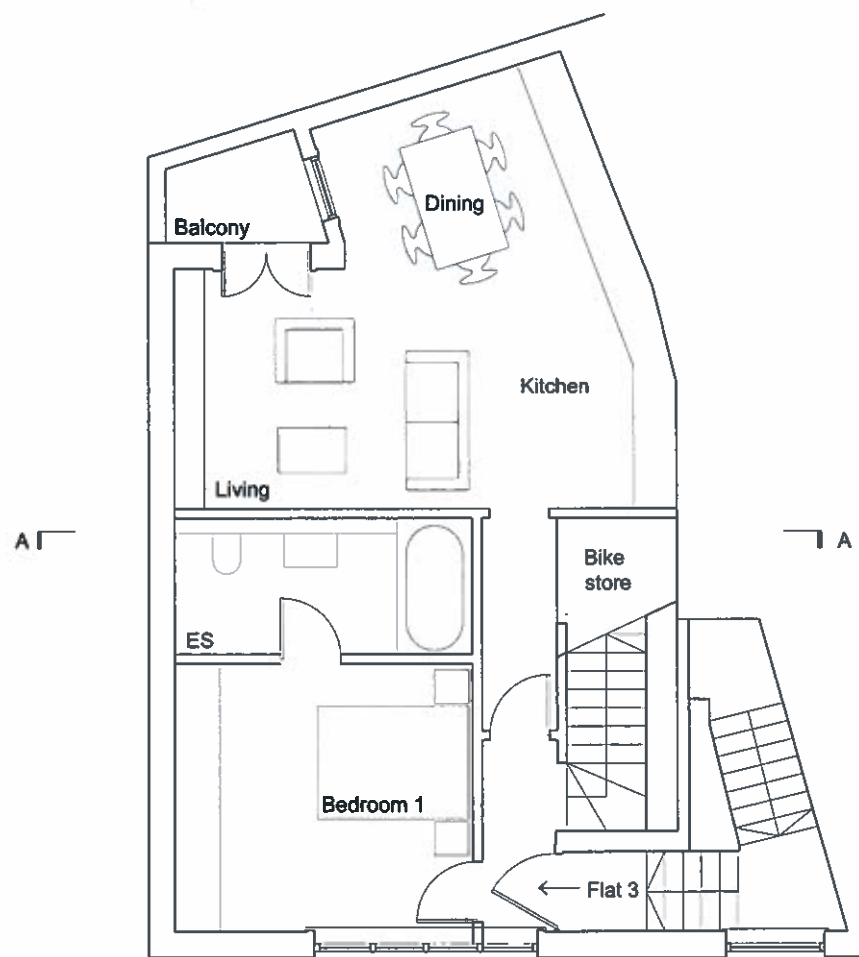

Second Floor

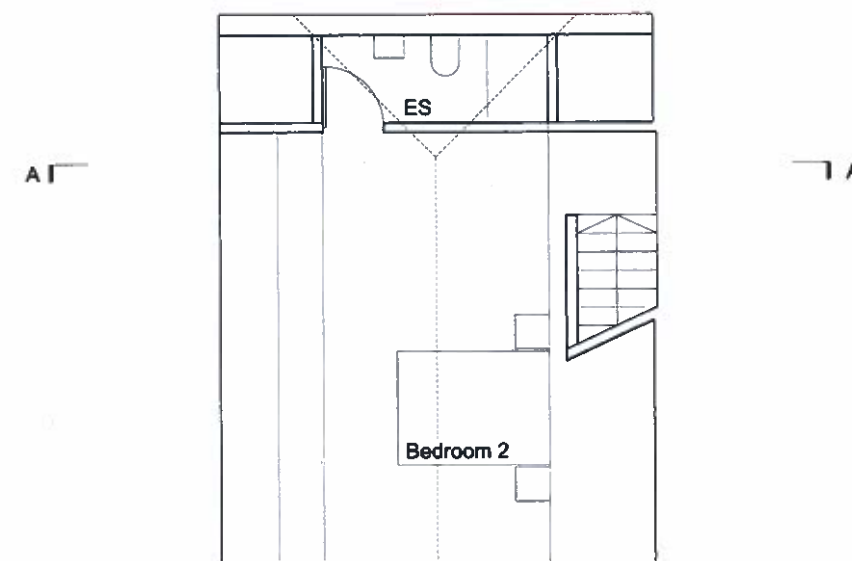

Third Floor

date rev revisions

notes



DMFK Architects Ltd take no responsibility for dimensions obtained by scaling from this drawing. If no dimension is shown the recipient must ascertain the dimension specifically from the architect or by site measurement and may not rely on the drawing. Supply of the drawing in digital form is solely for convenience and no reliance may be placed on any data in digital form. All data must be checked against hard copy. This drawing is issued for design intent only and should not be used for construction unless stated.

copyright
This drawing is the property of dMFK Architects Ltd. No disclosure or copy of it may be made without the written permission of dMFK Architects Ltd.

dMFK

DE METZ FORBES KNIGHT ARCHITECTS

the old library 119 cholmeley gardens london nw6 1aa t 020 7435 1144 f 020 7435 0884 mail info@dmfk.co.uk

project	drawing title			
St. Luke's Hall, 120 Fortune Green Road, London, NW6 1DN	PROPOSED PLANS			
client	scale at A1	scale at A3	drawn	date
Kelvin Murray	1:50	1:100	TD	JUNE 14
	project no.	drawing no.	revision	
	1940	A110	-	