


Do not scale from this drawing.
Dimensions are to be verified on site prior to
construction.

Notes

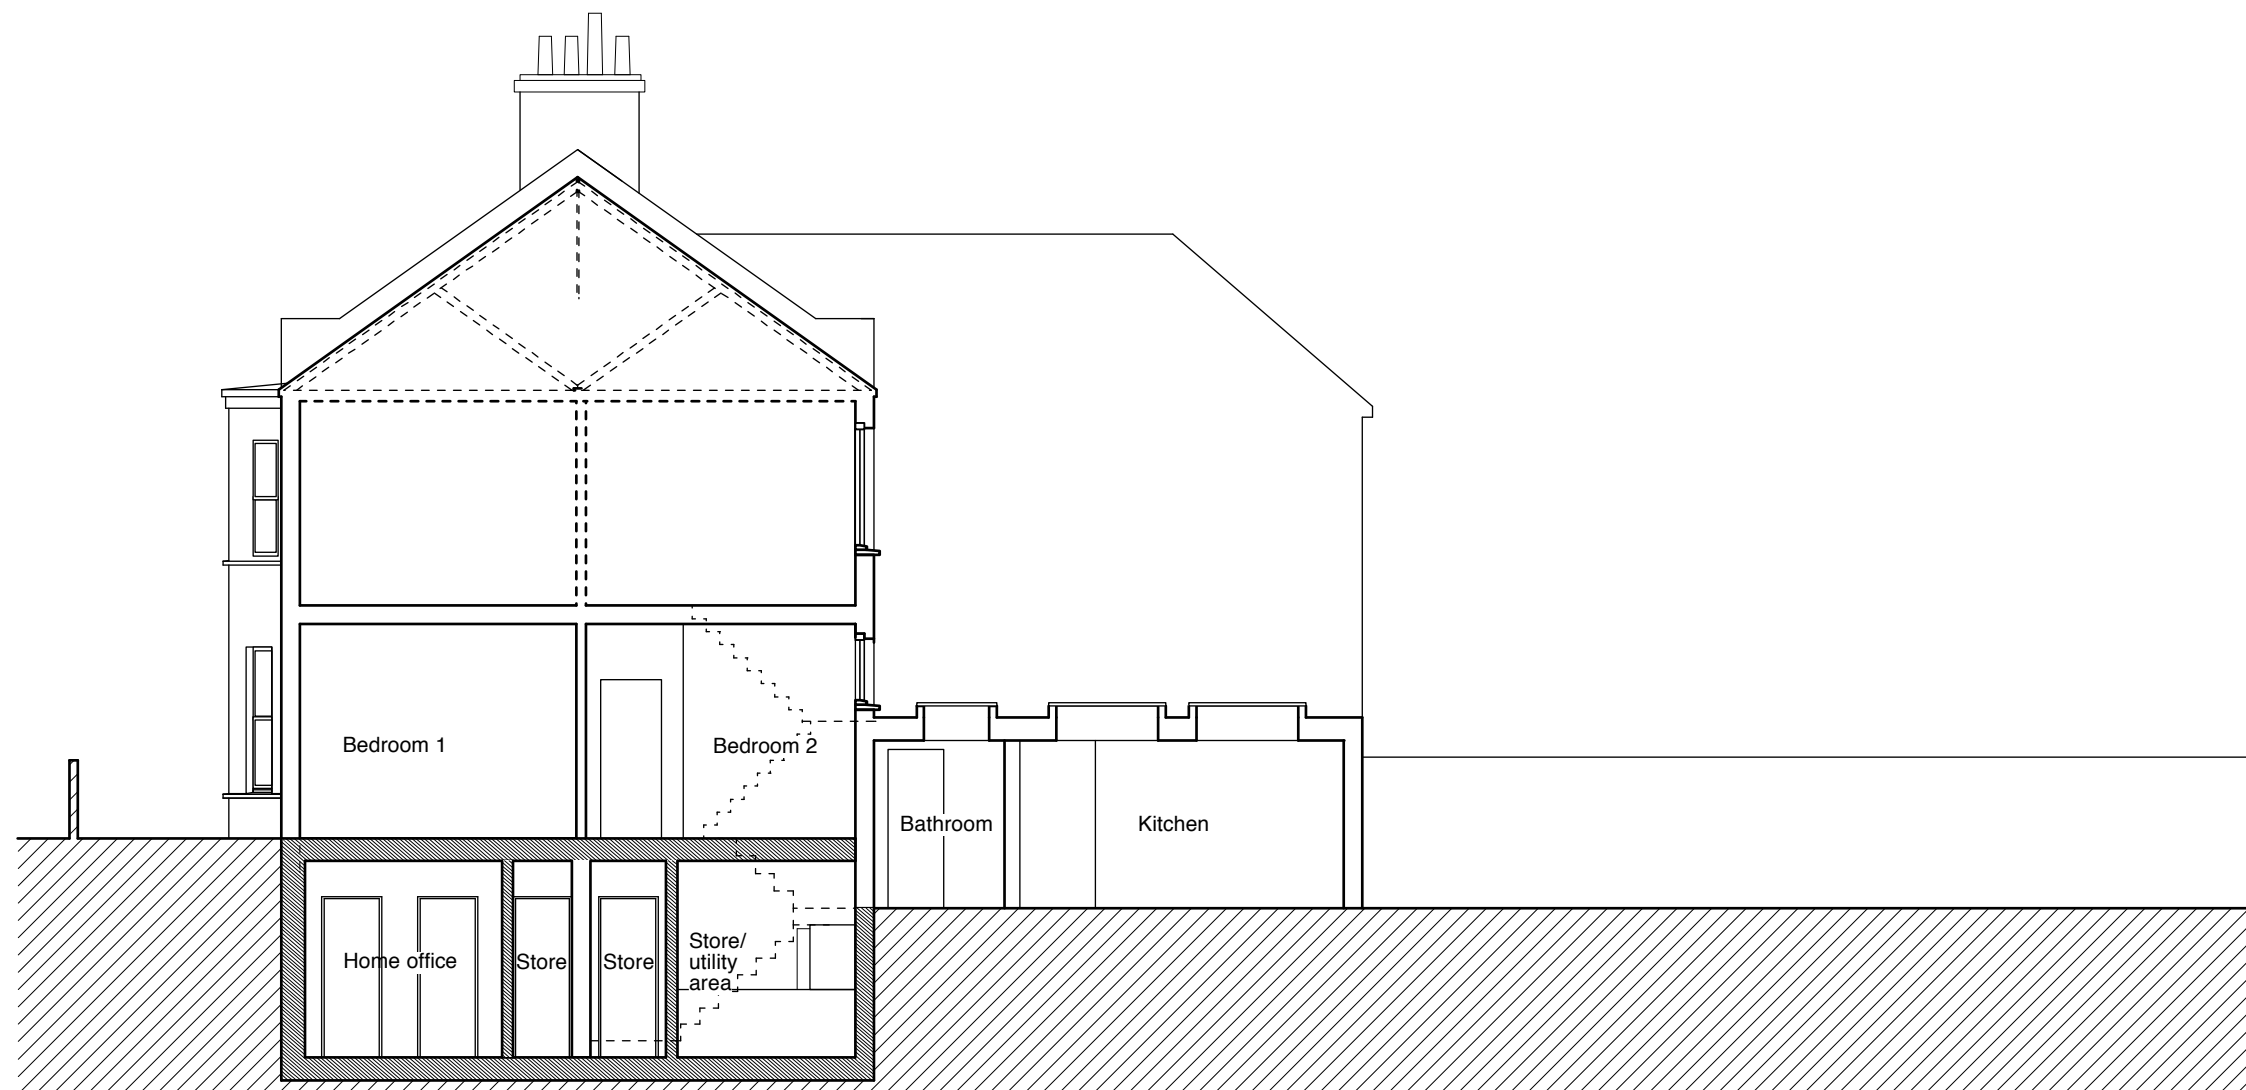

Proposed section A

Revisions

- a 02.14** section amended
- b 07.14** lightwell removed, bedroom omitted

4orm

1-5 Offord Street London N1 1DH

studio@4orm.co.uk
www.4orm.co.uk

Project
31 Achilles Road NW6 1DZ

Drawing Title
Proposed section

Drawing Status
Planning

Date	Scale @ A3	Drawn
July 14	1:100	CP

Drawing Number
482-P.05

