




SERVICES ABOVE UNISTRUT  
U/S 2200

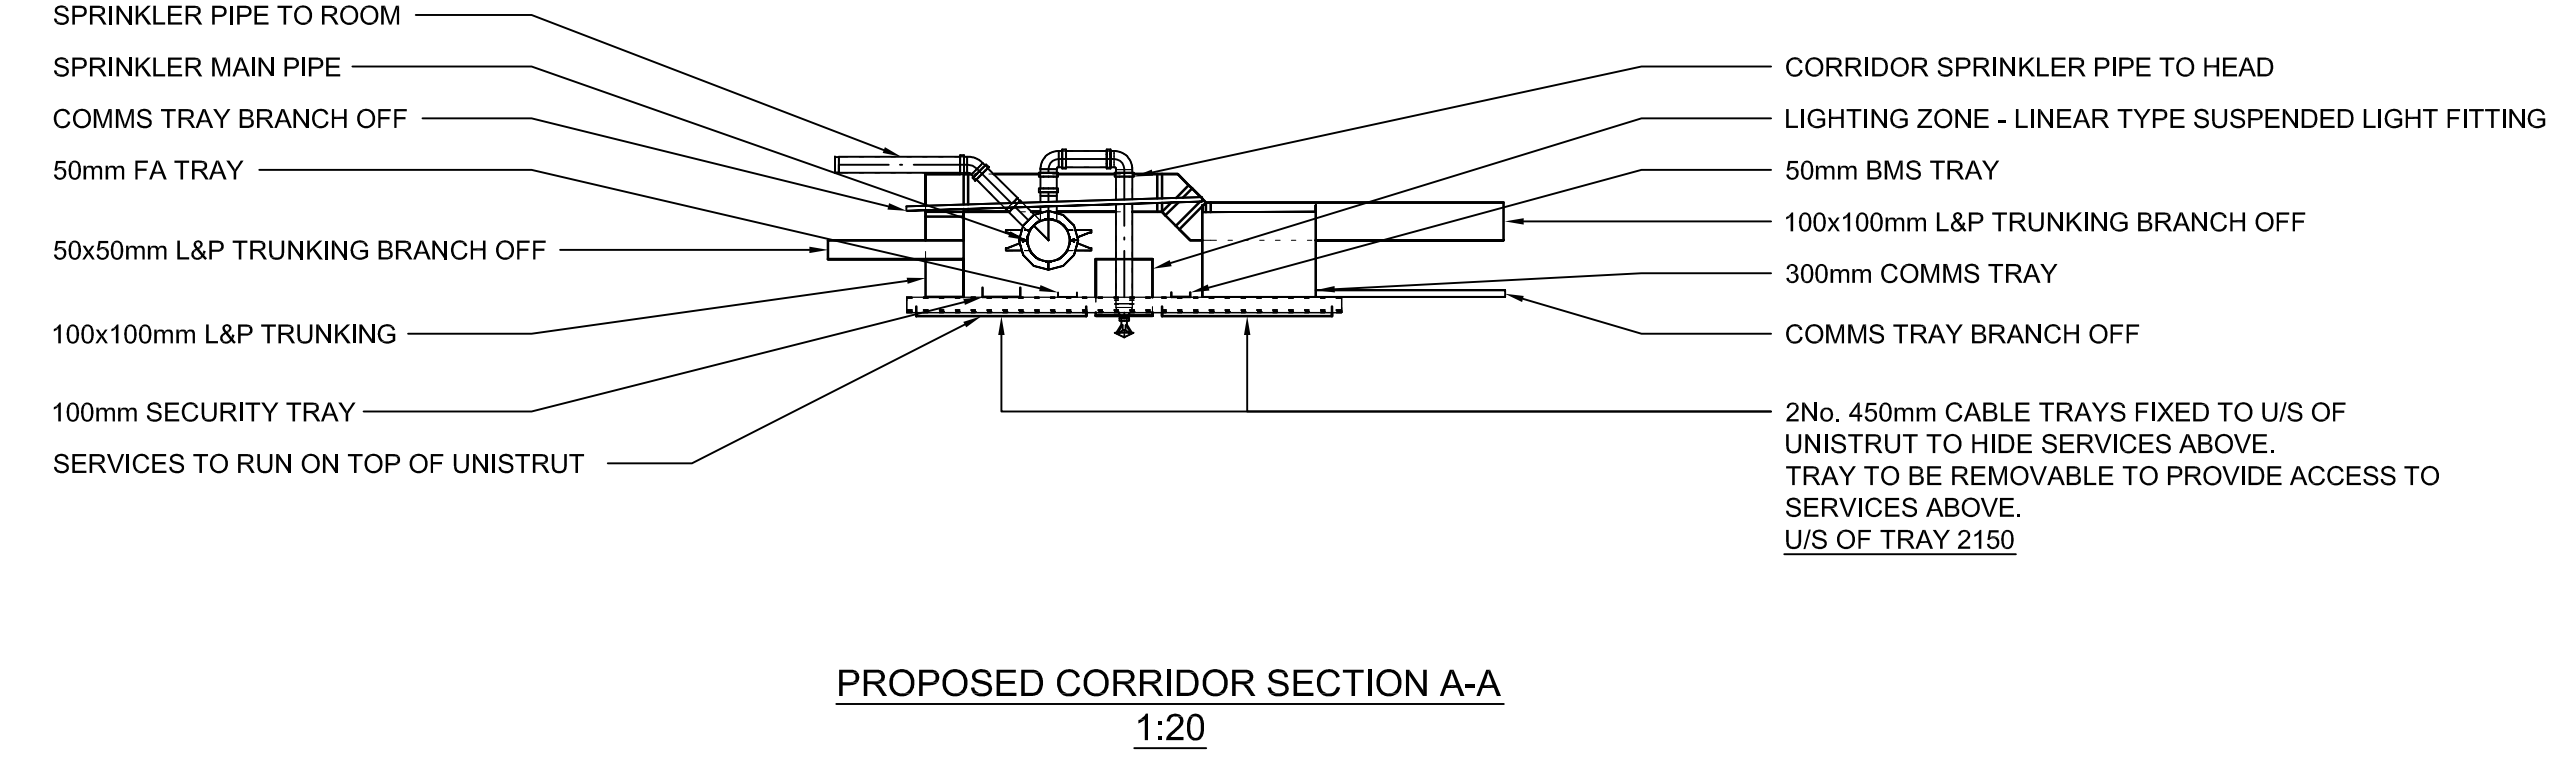


SERVICES ABOVE UNISTRUT  
U/S 2200

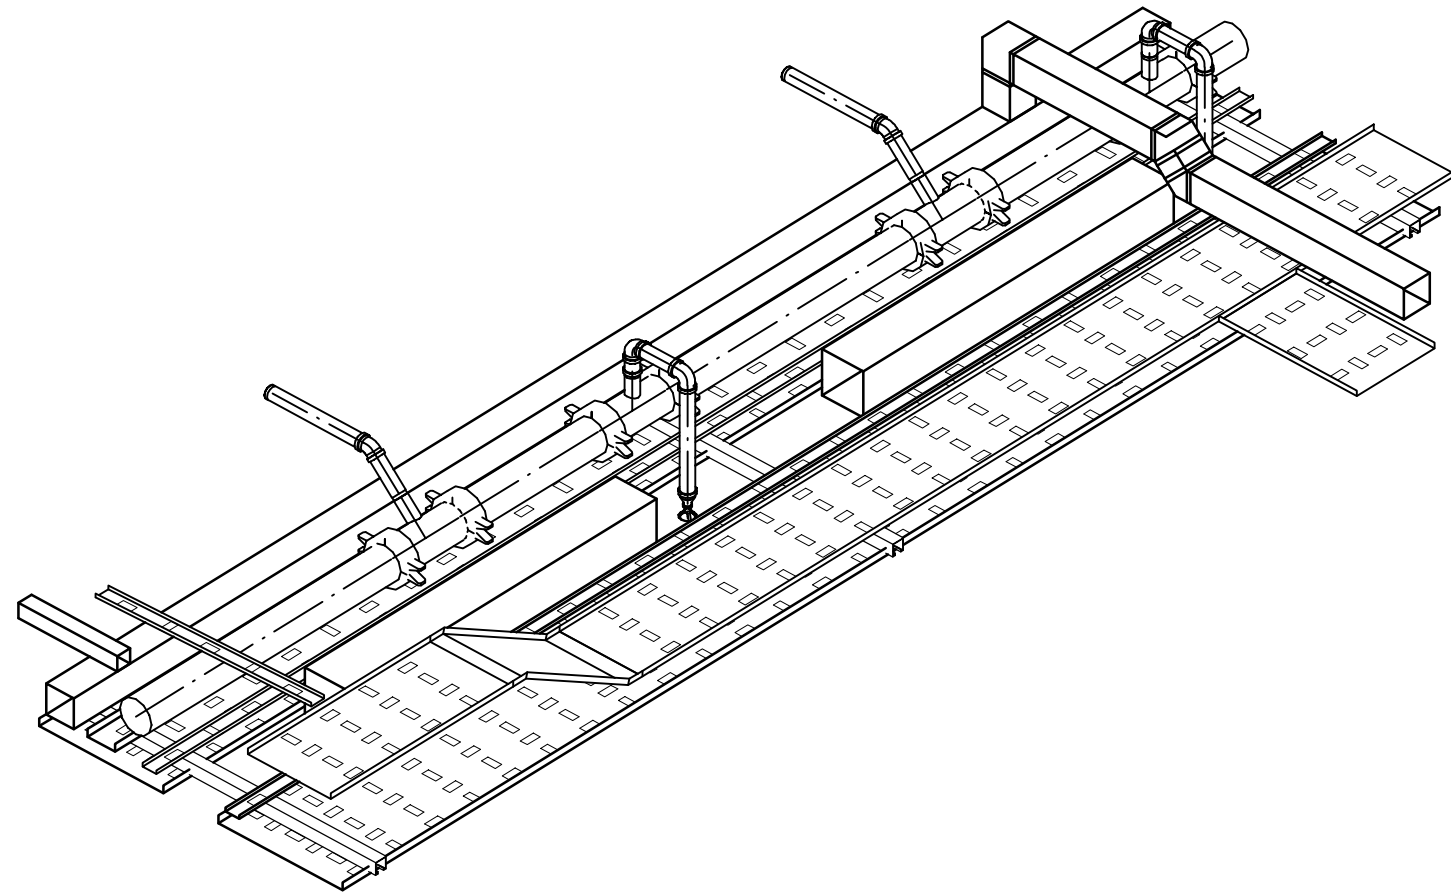

**PROPOSED CORRIDOR VIEW 1**  
1:20

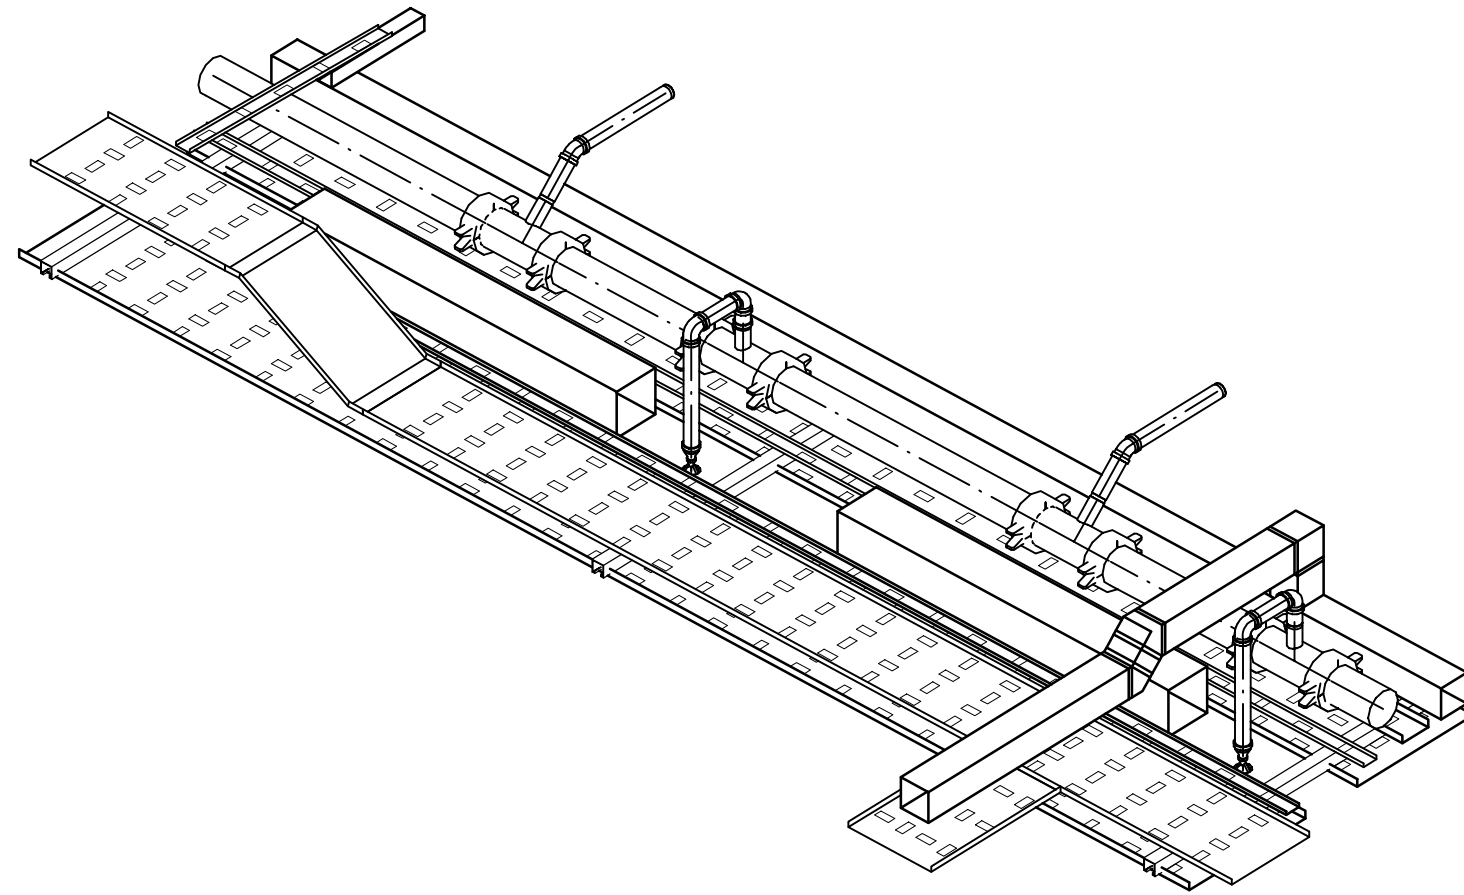

**PROPOSED CORRIDOR VIEW 2**  
1:20

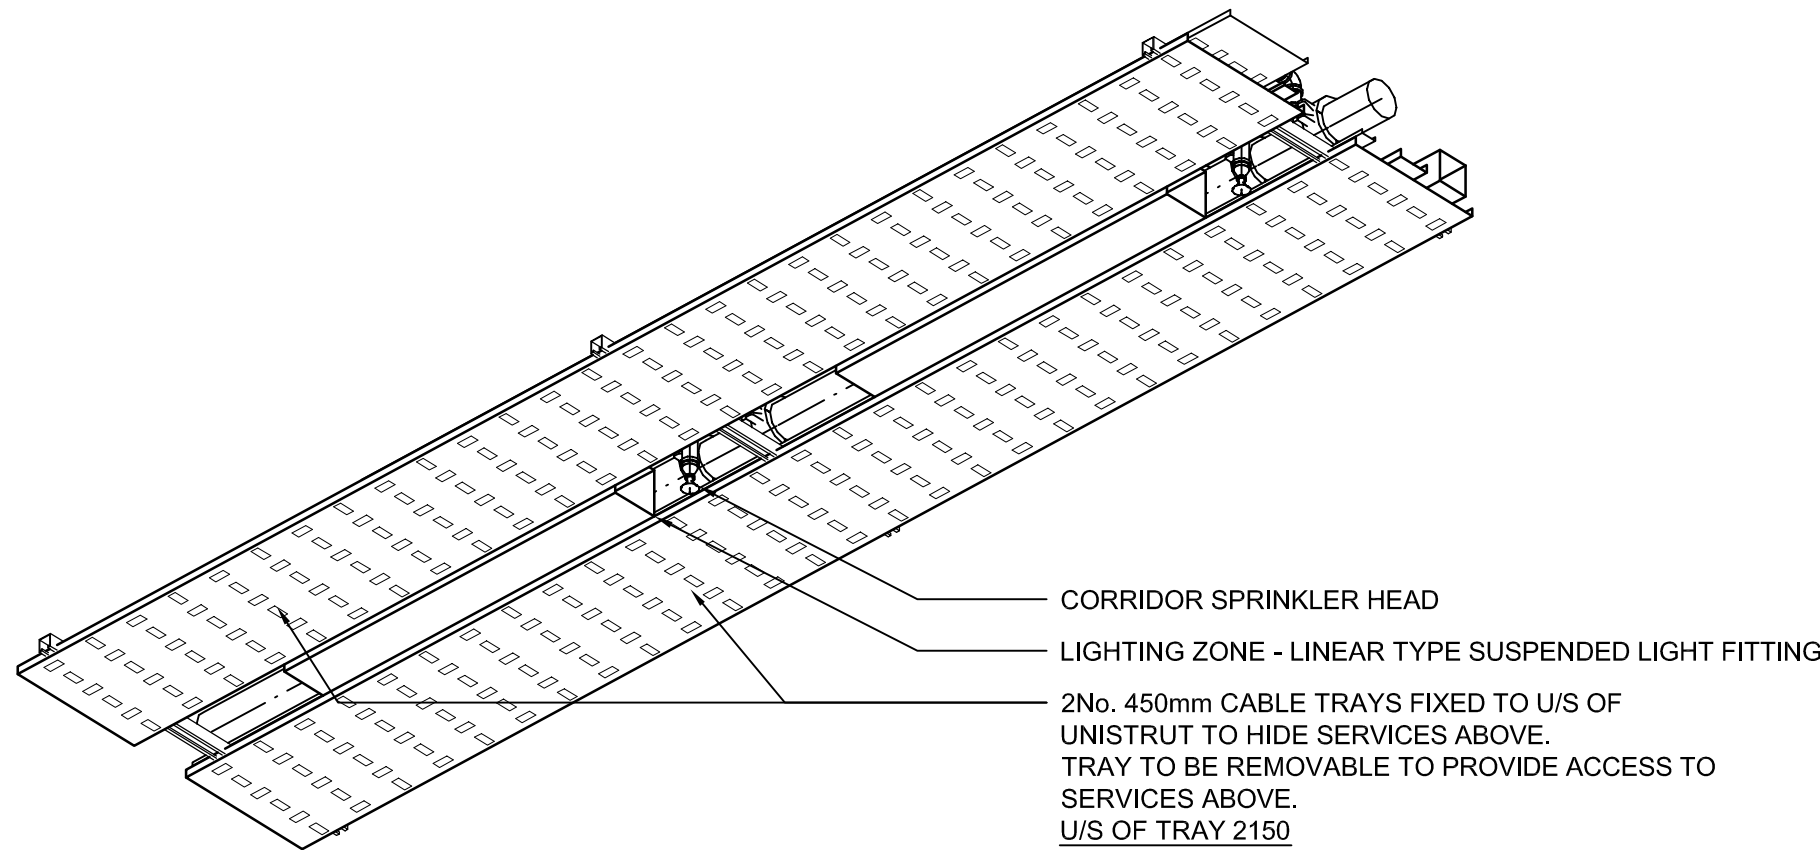


TYPICAL ARRANGEMENT FOR 1200mm WIDE CORRIDOR.  
(NOTE: FOR 1000mm WIDE CORRIDOR CABLE TRAYS TO BE REDUCED TO 300mm WIDE)

DO NOT SCALE FROM THIS DRAWING.  
ALL DIMENSIONS TO BE CHECKED ON SITE.

NOTES:  
1.) FOR LEGEND OF SYMBOLS & ABBREVIATIONS REFER TO DRG. No:- 4142/SERV/3000  
2.) THIS DRAWING SHALL BE READ IN CONJUNCTION WITH BAM DESIGN PARTICULAR SPECIFICATION & PLANT EQUIPMENT SCHEDULES & AECOM SPECIFICATION

10	BDS	01 05 13	SC	INFORMATION
rev	by	date	chkd	amendments

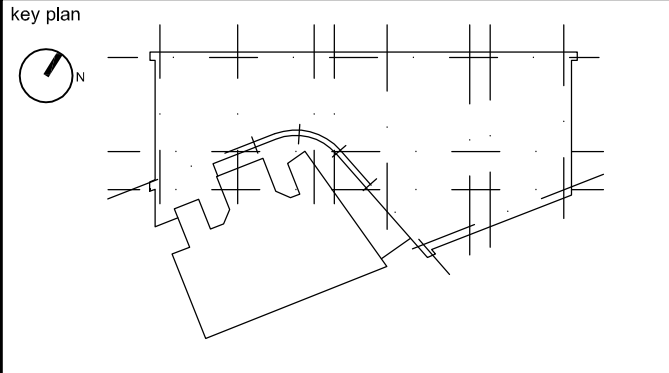

Architecture  
Structural Engineering  
Environmental Services  
Interior Design  
Feasibility Studies  
3D Visualisation  
Building Information Modelling

BAM Design Ltd  
An operating company of  
BAM Construct UK Ltd  
Centrium Business Park  
Griffiths Way, St Albans  
Hertfordshire, AL1 2SD  
T 01727 894200  
E design@bam.co.uk  
W www.bam.co.uk

project  
Kings Cross Zone B - Building E1

title  
PROPOSED (STANLEY) CORRIDOR  
CO-ORDINATION LAYOUTS & VIEWS

drawing status				INFORMATION	
contract no.		scale		NTS @ A1	
client ref.		date		May '13	
drawn by		checked by		BDS SC	

drawing no.	4142	SERV	SKM04	10
-------------	------	------	-------	----