
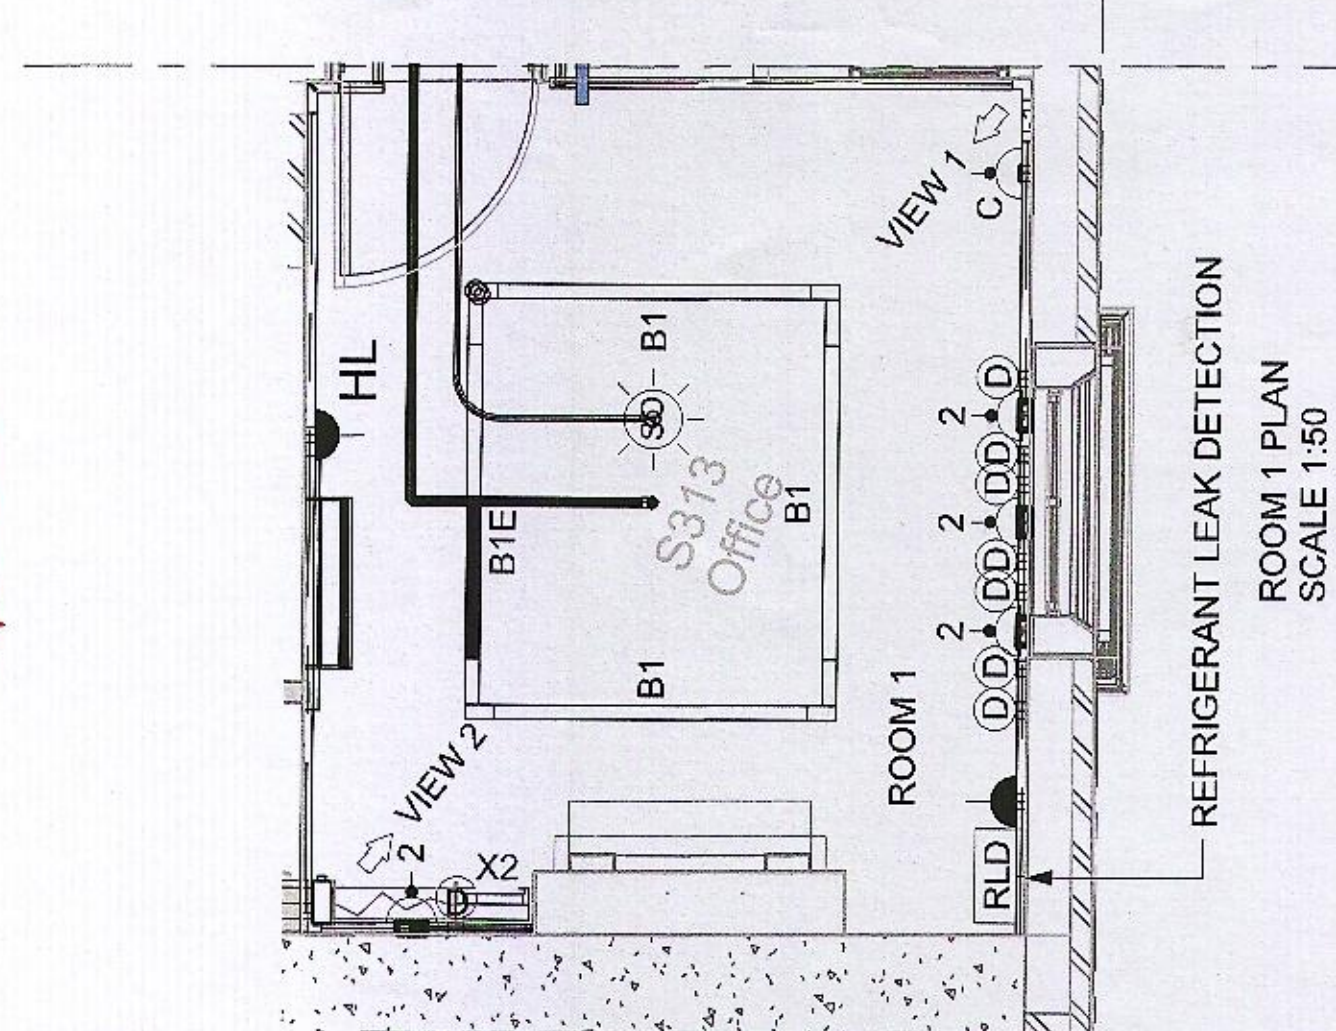
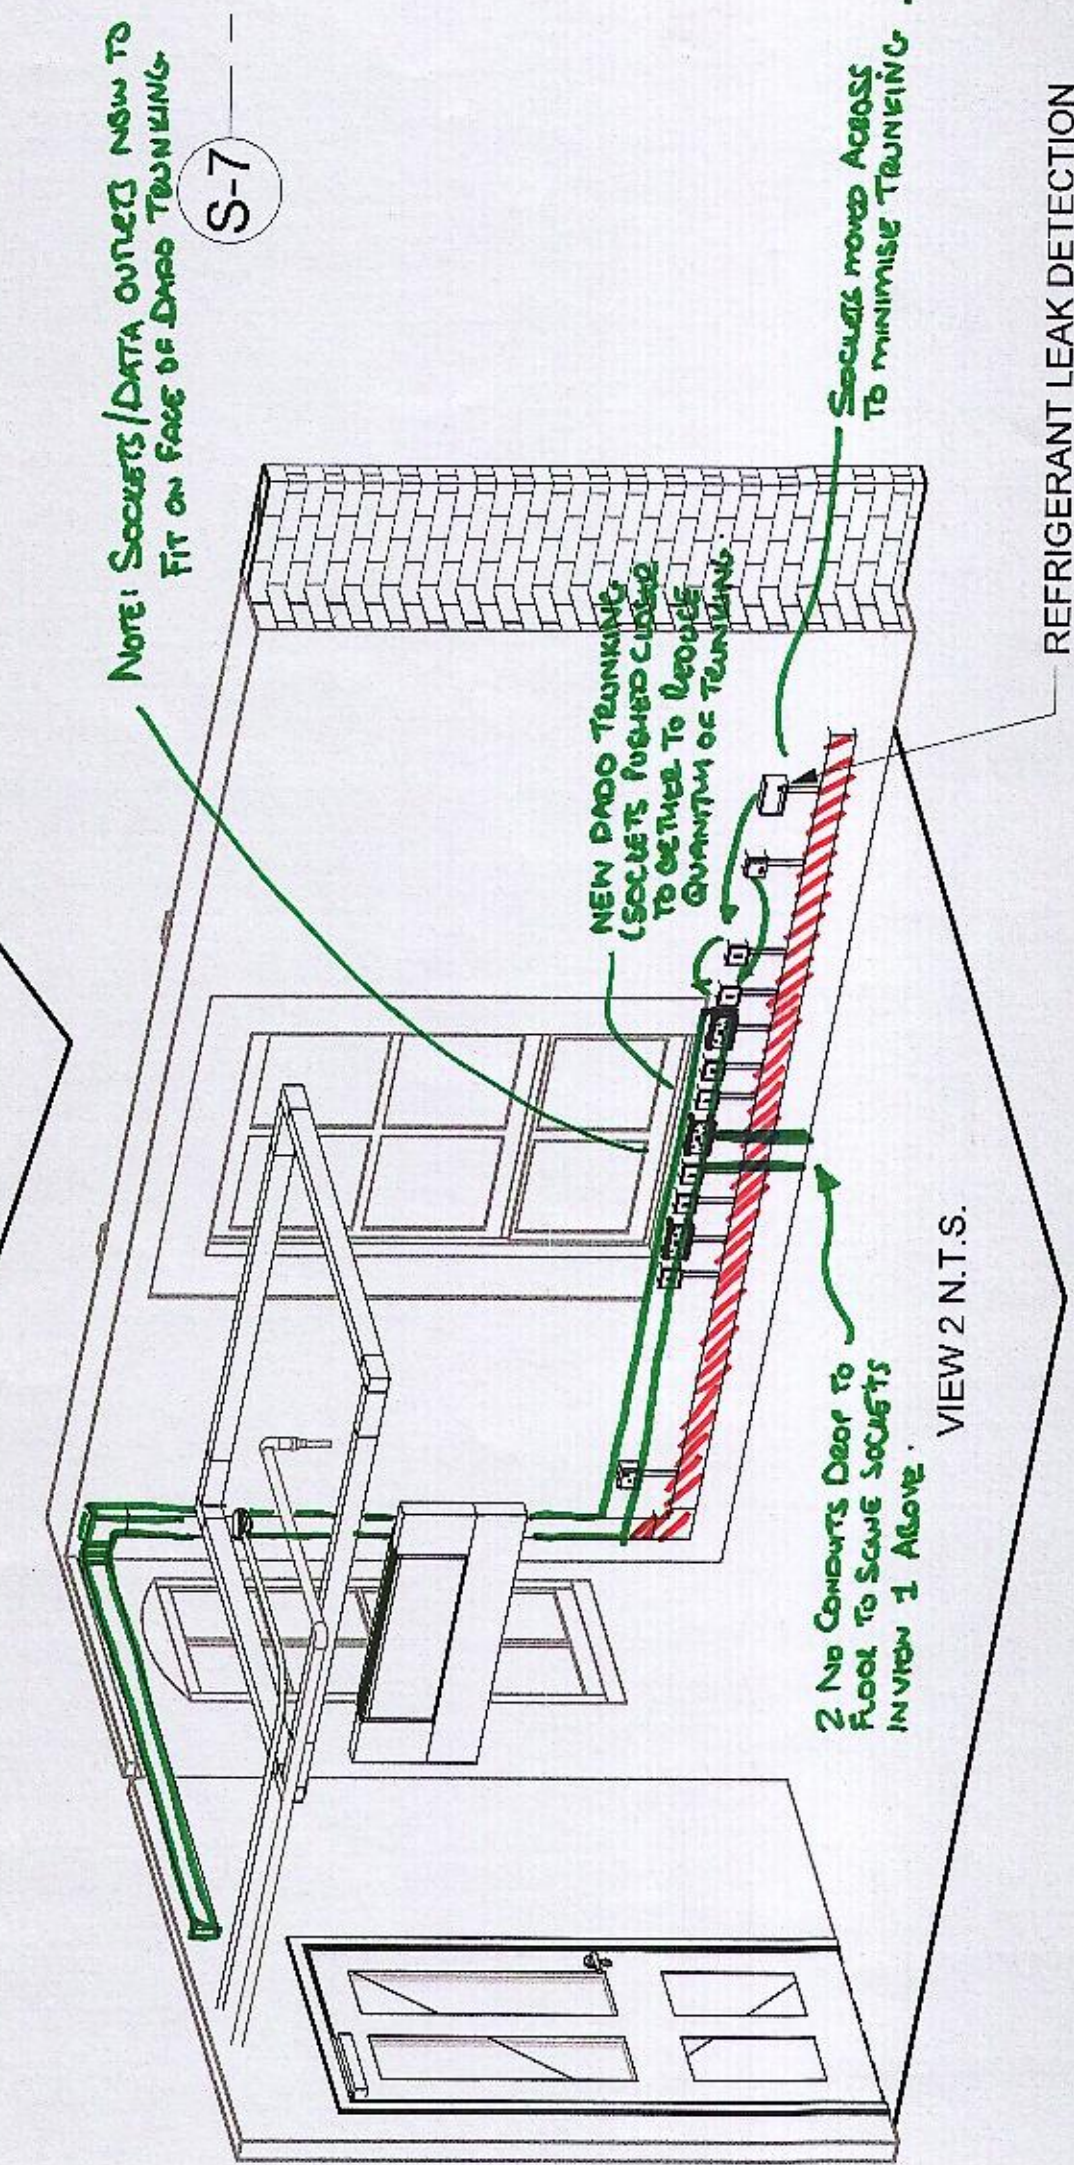


DE-ARRANGEMENT OF SMALL POWER / DATA
TWINNING TO TAKE ACCOUNT OF
CONSERVATION OFFICER COMMENTS.

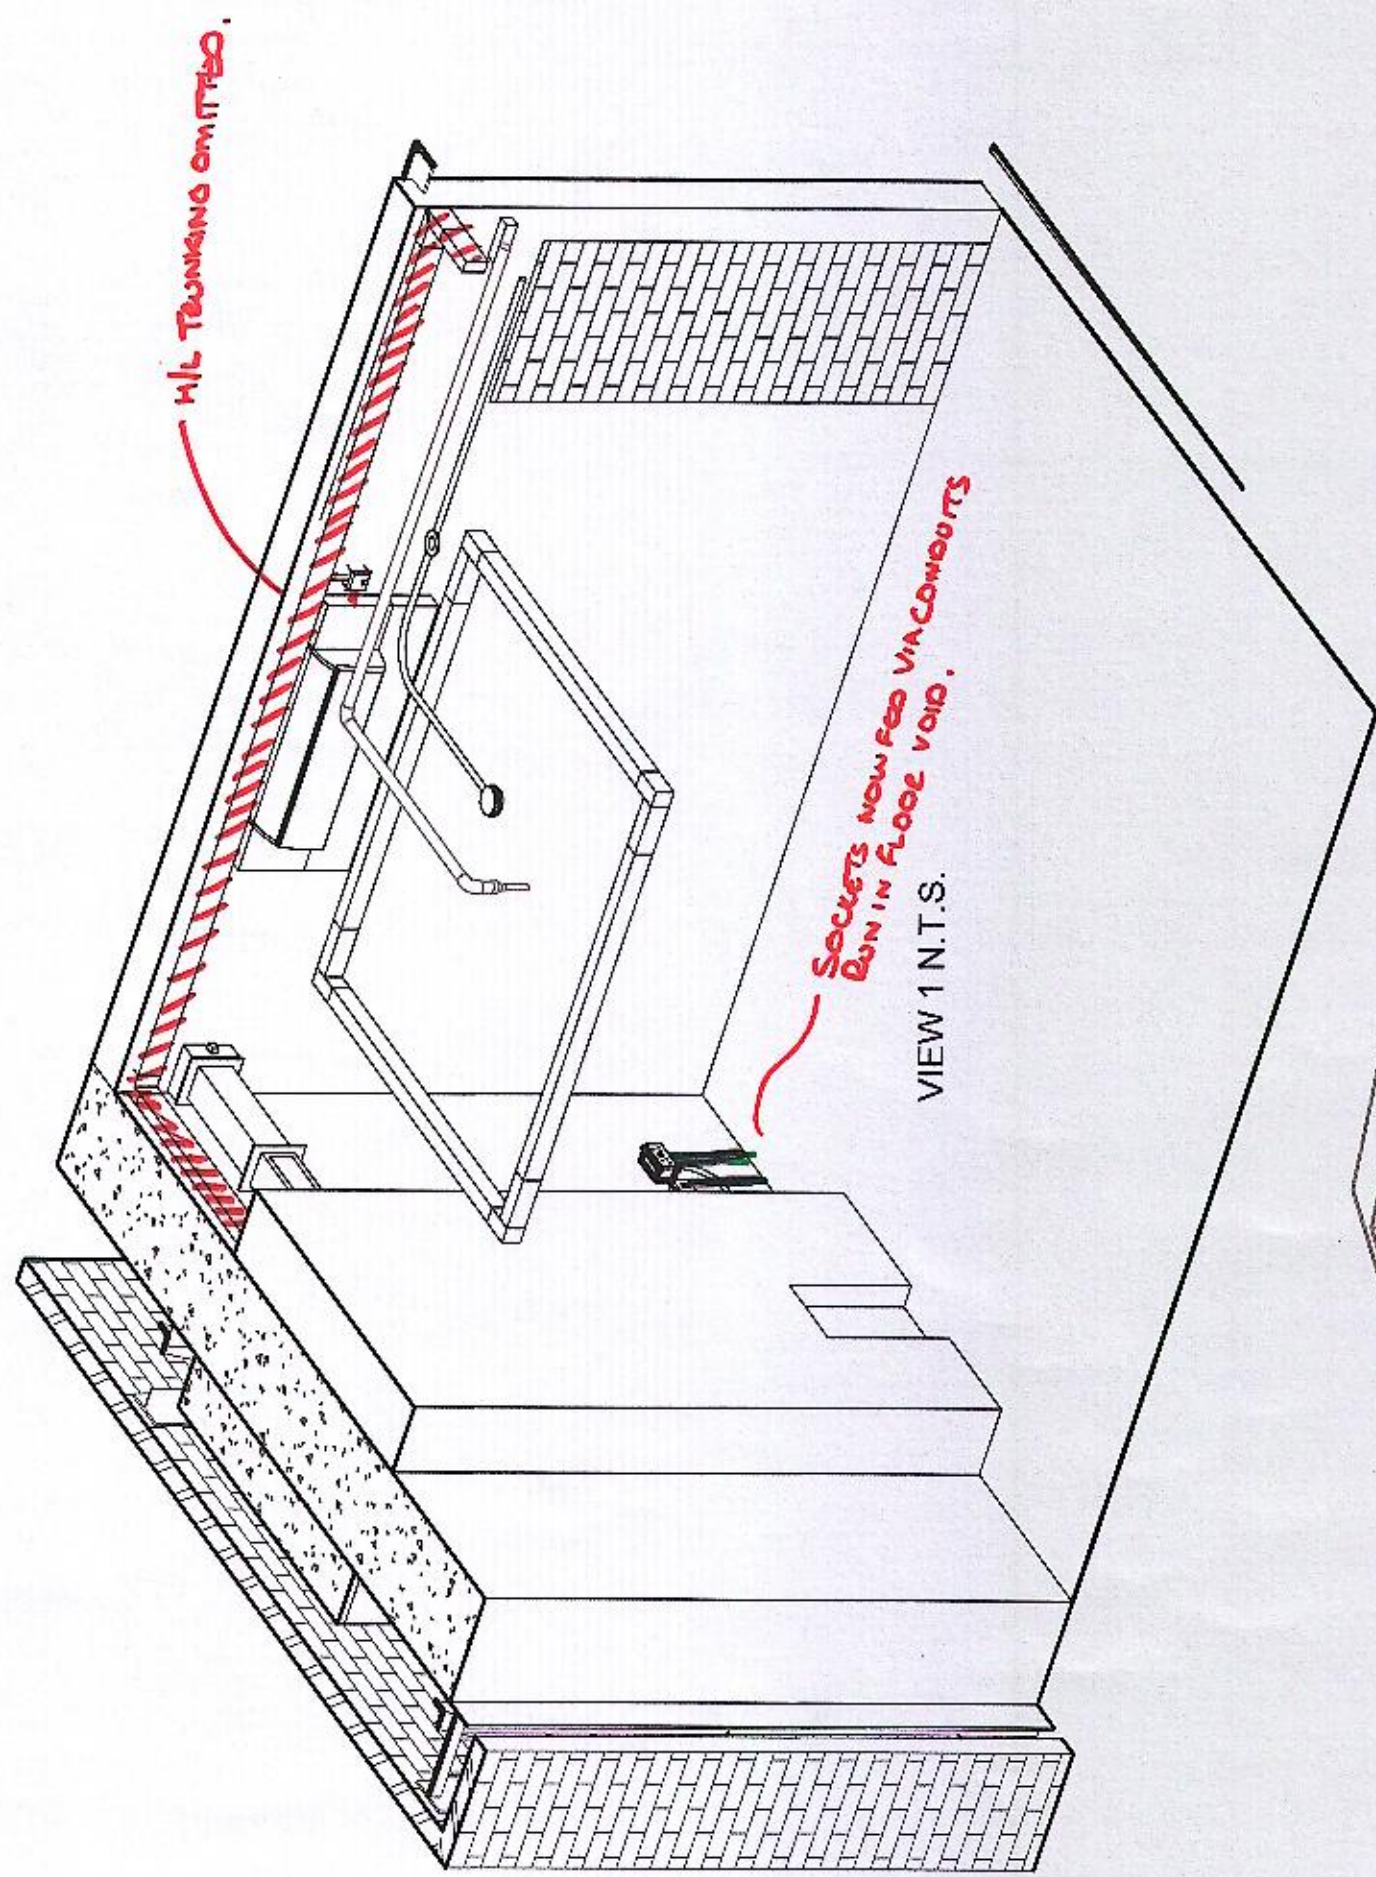

PROPOSED REDUCED DRUG THINKING.

EXISTING THINKING NOW REMOVED.

I1	GP	20-02-13	MP	ARCHITECTS COMMENTS & REFRIGERANT LEAK DETECTION INCORPORATED
I0	GP	12-02-13	MP	ISSUED FOR INFORMATION
rev	by	date	chkd	amendments

project Stanley South Building - Building E1		title STANLEY BUILDING ROOM 1 TYPICAL LAYOUT	
contract no. scale 1 : 50 @ A3		client ref. Argent date FEB.'13	
drawn by Author		checked by Checker	
drawing no. 4142	SERV SKE01	I1	

project	Stanley South Building - Building E1
title	STANLEY BUILDING ROOM 1 TYPICAL LAYOUT