
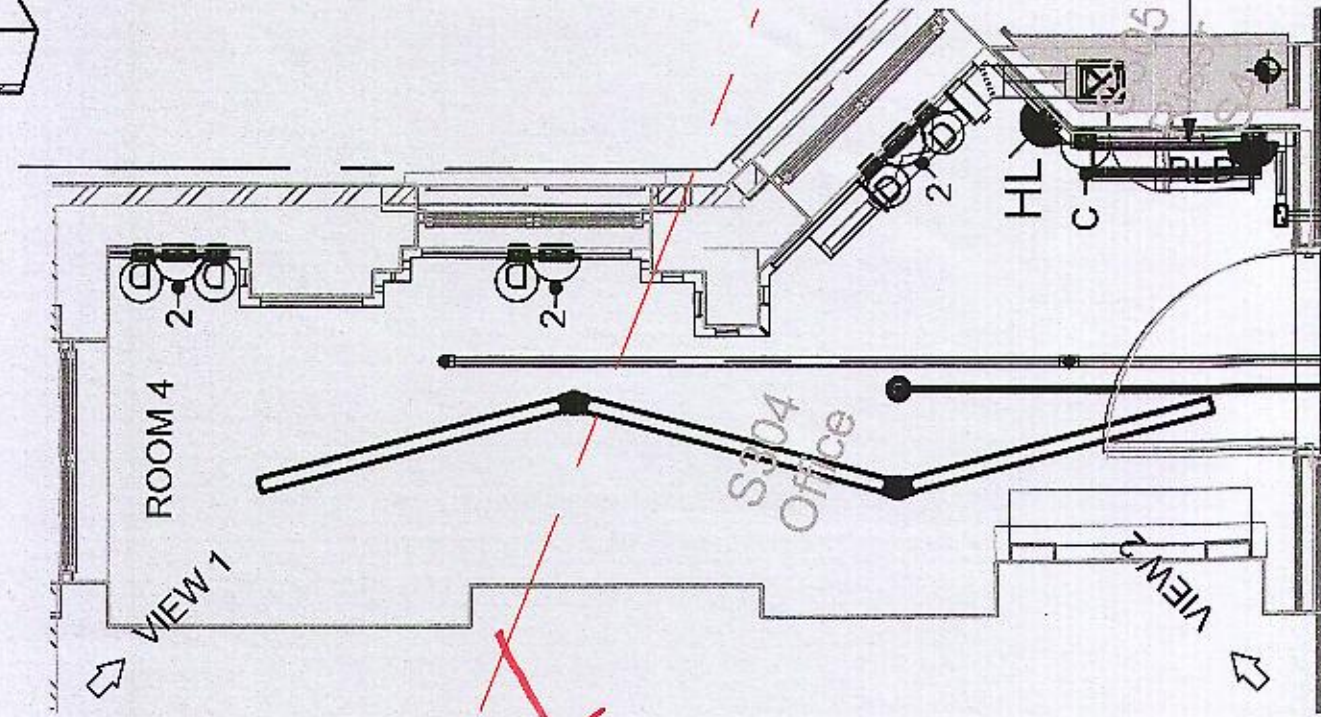
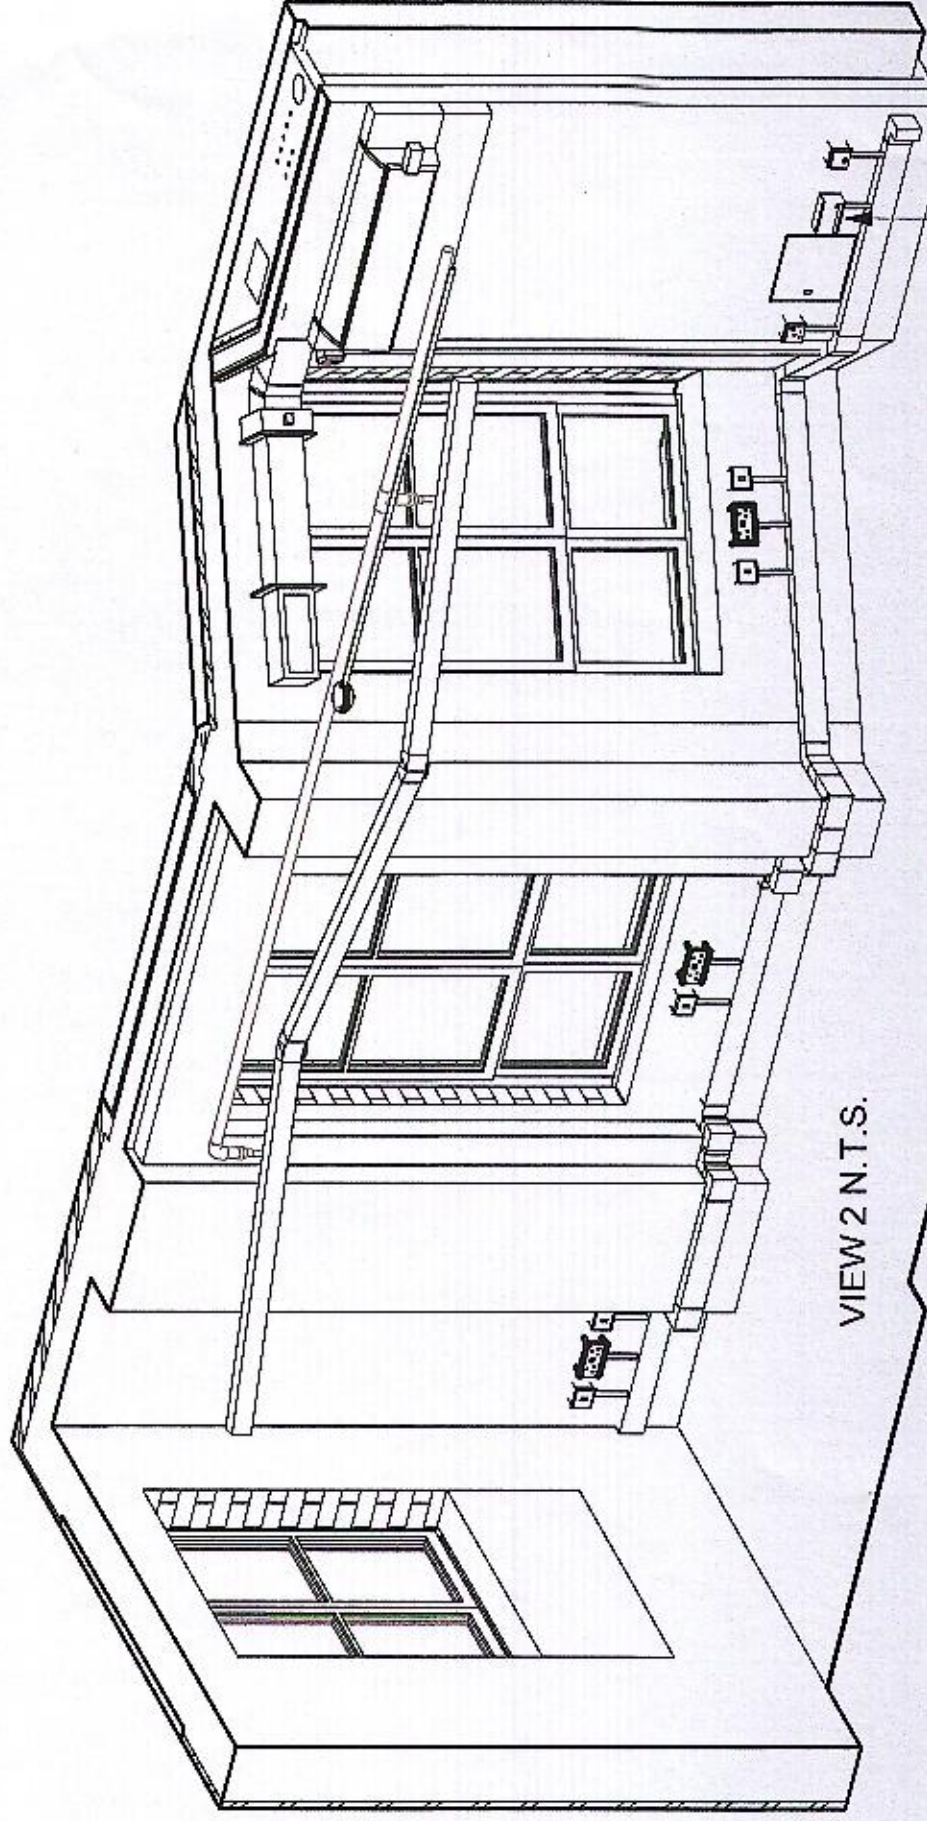


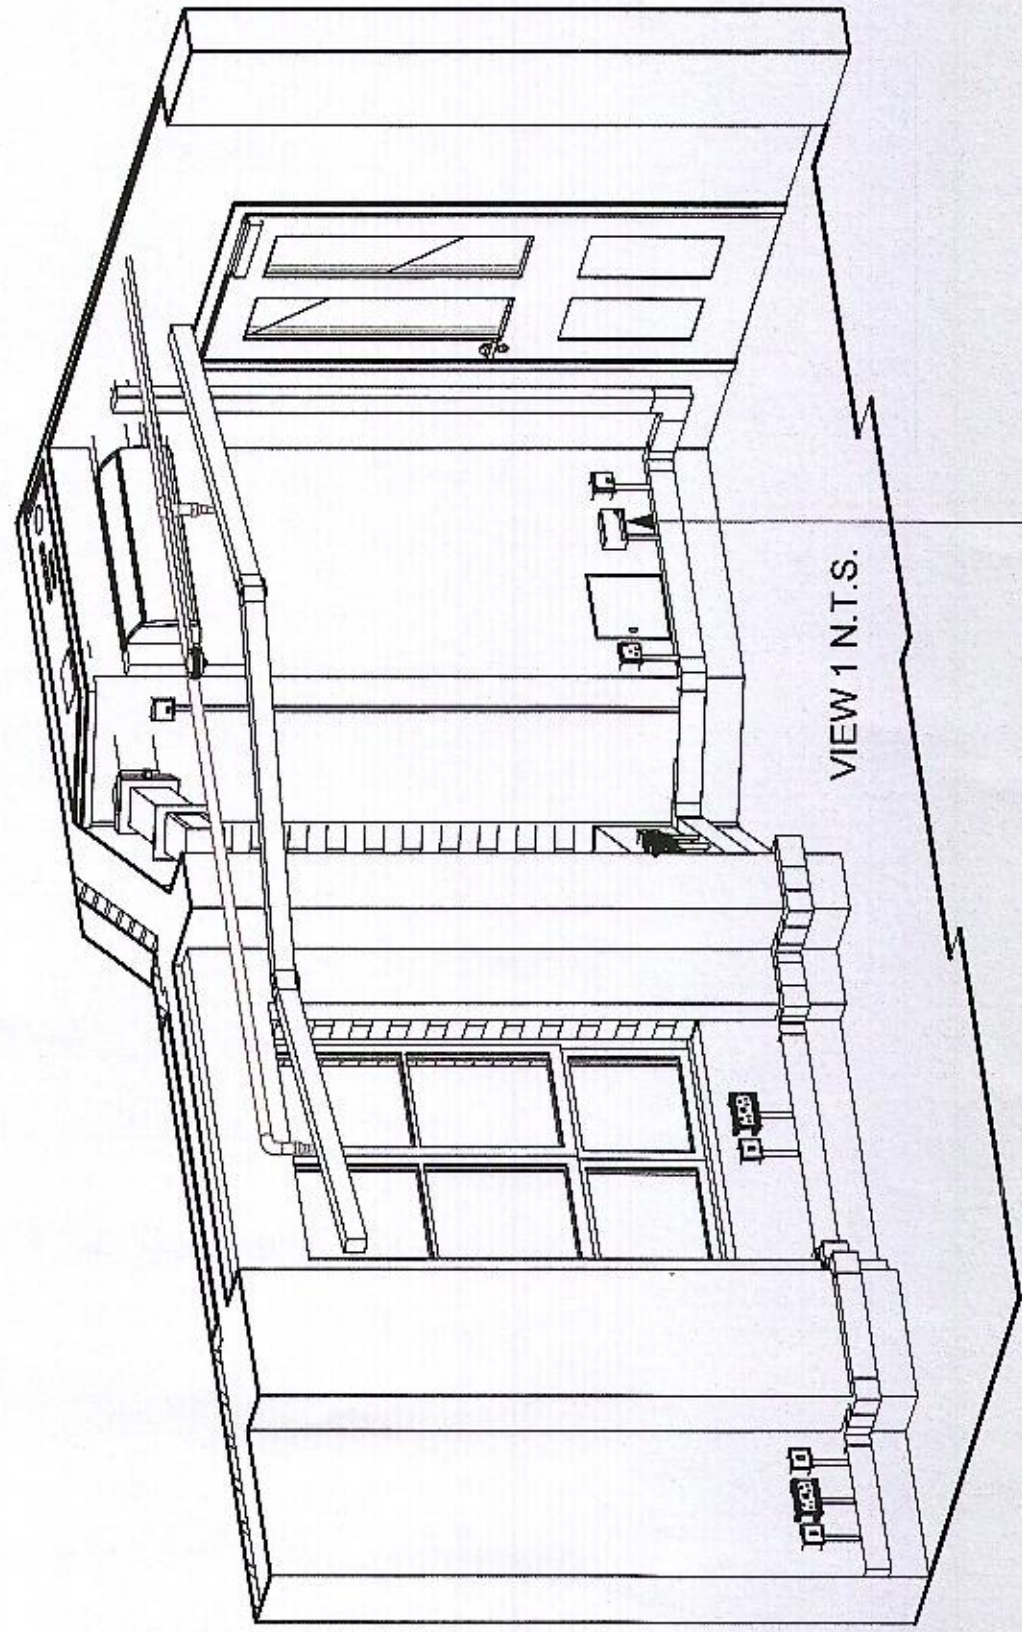

AS DESIGNED
REV -
SKE03
H. FRANCES.

RECOMMENDATION OF SMALL POWER/DATA
TUNING TO TAKE ACCOUNT OF
CONSERVATION OFFICER'S COMMENTS

ROOM 4 PLAN
SCALE 1:50

SE Bam D 9/11/2013

rev	by	date	chkd	amendments
11	GP	20-02-13	MP	ARCHITECTS COMMENTS & REFRIGERANT LEAK DETECTION INCORPORATED
10	GP	12-02-13	MP	ISSUED FOR INFORMATION



bam
BAM Design Ltd
An operating company of
BAM Construct UK Ltd
Cotton Business Park
Sutton Way, Sutton
Leeds LS19 7RQ
T: 0113 284 2222
E: info@bam.co.uk
W: www.bam.co.uk

Architectural
Structural Engineering
Mechanical Services
Electrical Services
Building Services
Feasibility Studies
3D Visualisation

project		title	
Stanley South Building - Building E1		STANLEY BUILDING ROOM 4 TYPICAL LAYOUT	
INFORMATION			
contract no.	scale	1 : 50 @ A3	
client ref.	Argent	date	FEB '13
drawn by	GP	checked by	
drawing no.	4142	SERV	SKE04 11