




NOTES
DIMENSIONS TO BE CONFIRMED
ON SITE

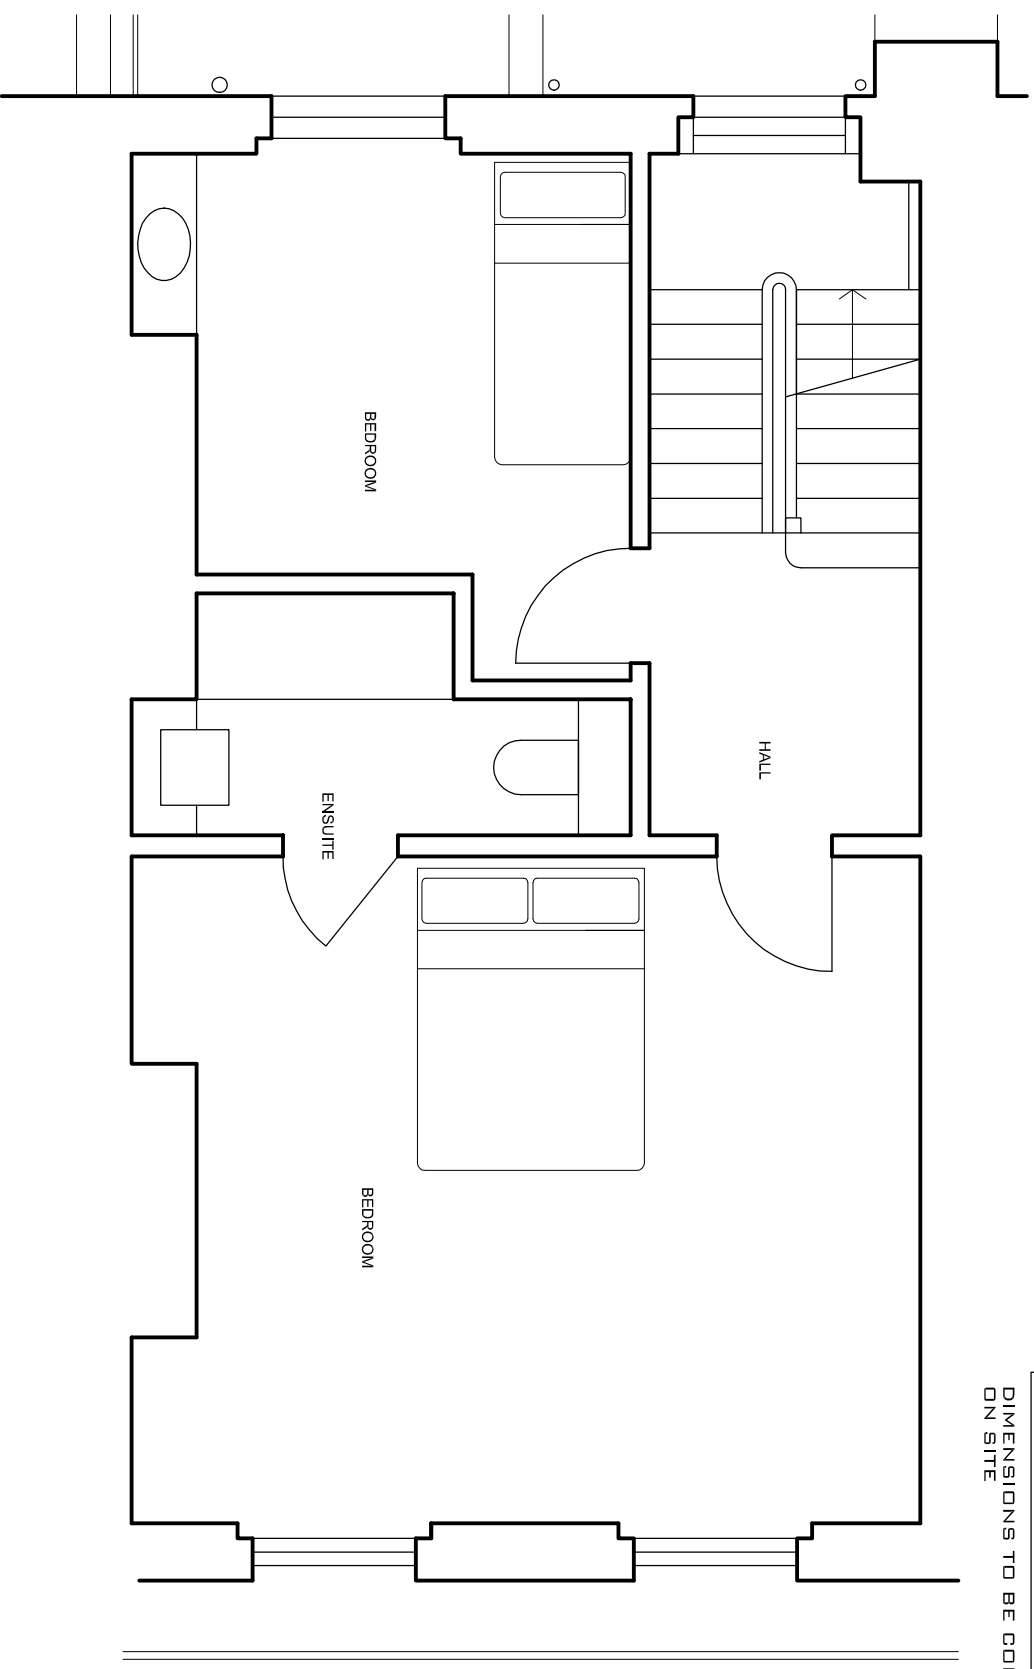

SECOND FLOOR

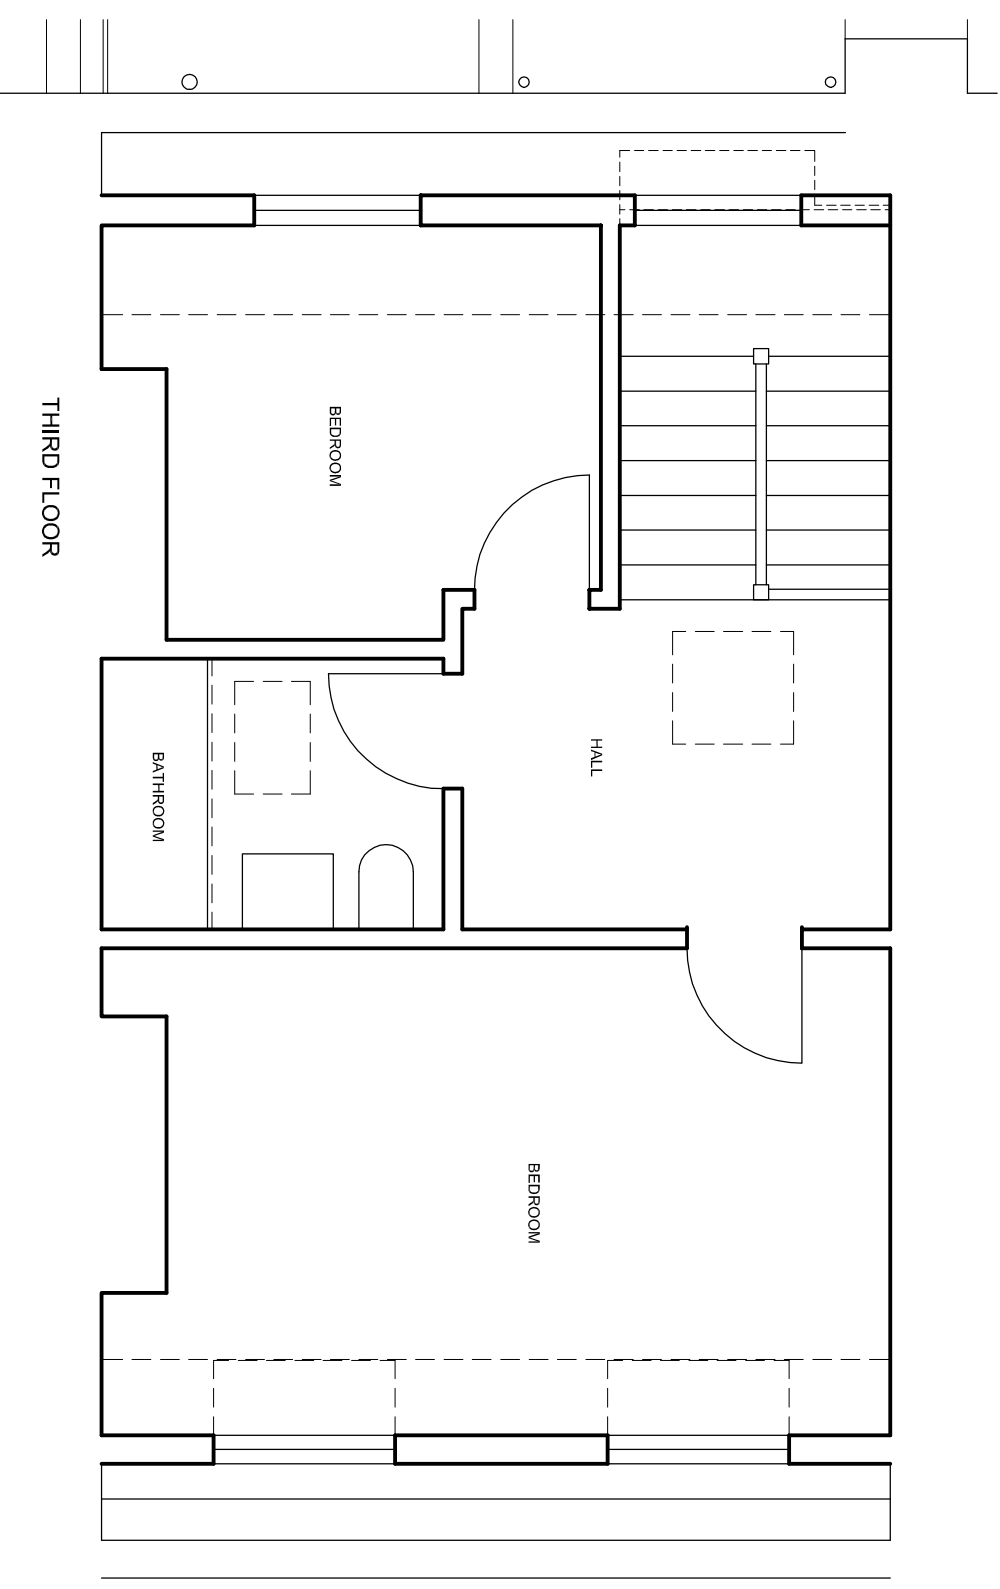

THIRD FLOOR

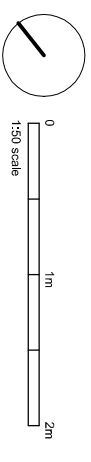

DAVIES ARCHITECTURE LTD
28 ELLIOTT SQ LONDON NW3 3SU TEL 020 7483 0669
JOB MR & MRS CARR 98 GLoucester AV LONDON NW1
TITLE PROPOSALS PLAN SECOND, THIRD FLOORS
DATE 1.7.14
SCALE 1:50 @A3
DRAWING NO GLO-PL-GA-02

| A

| B