




GROUND FLOOR

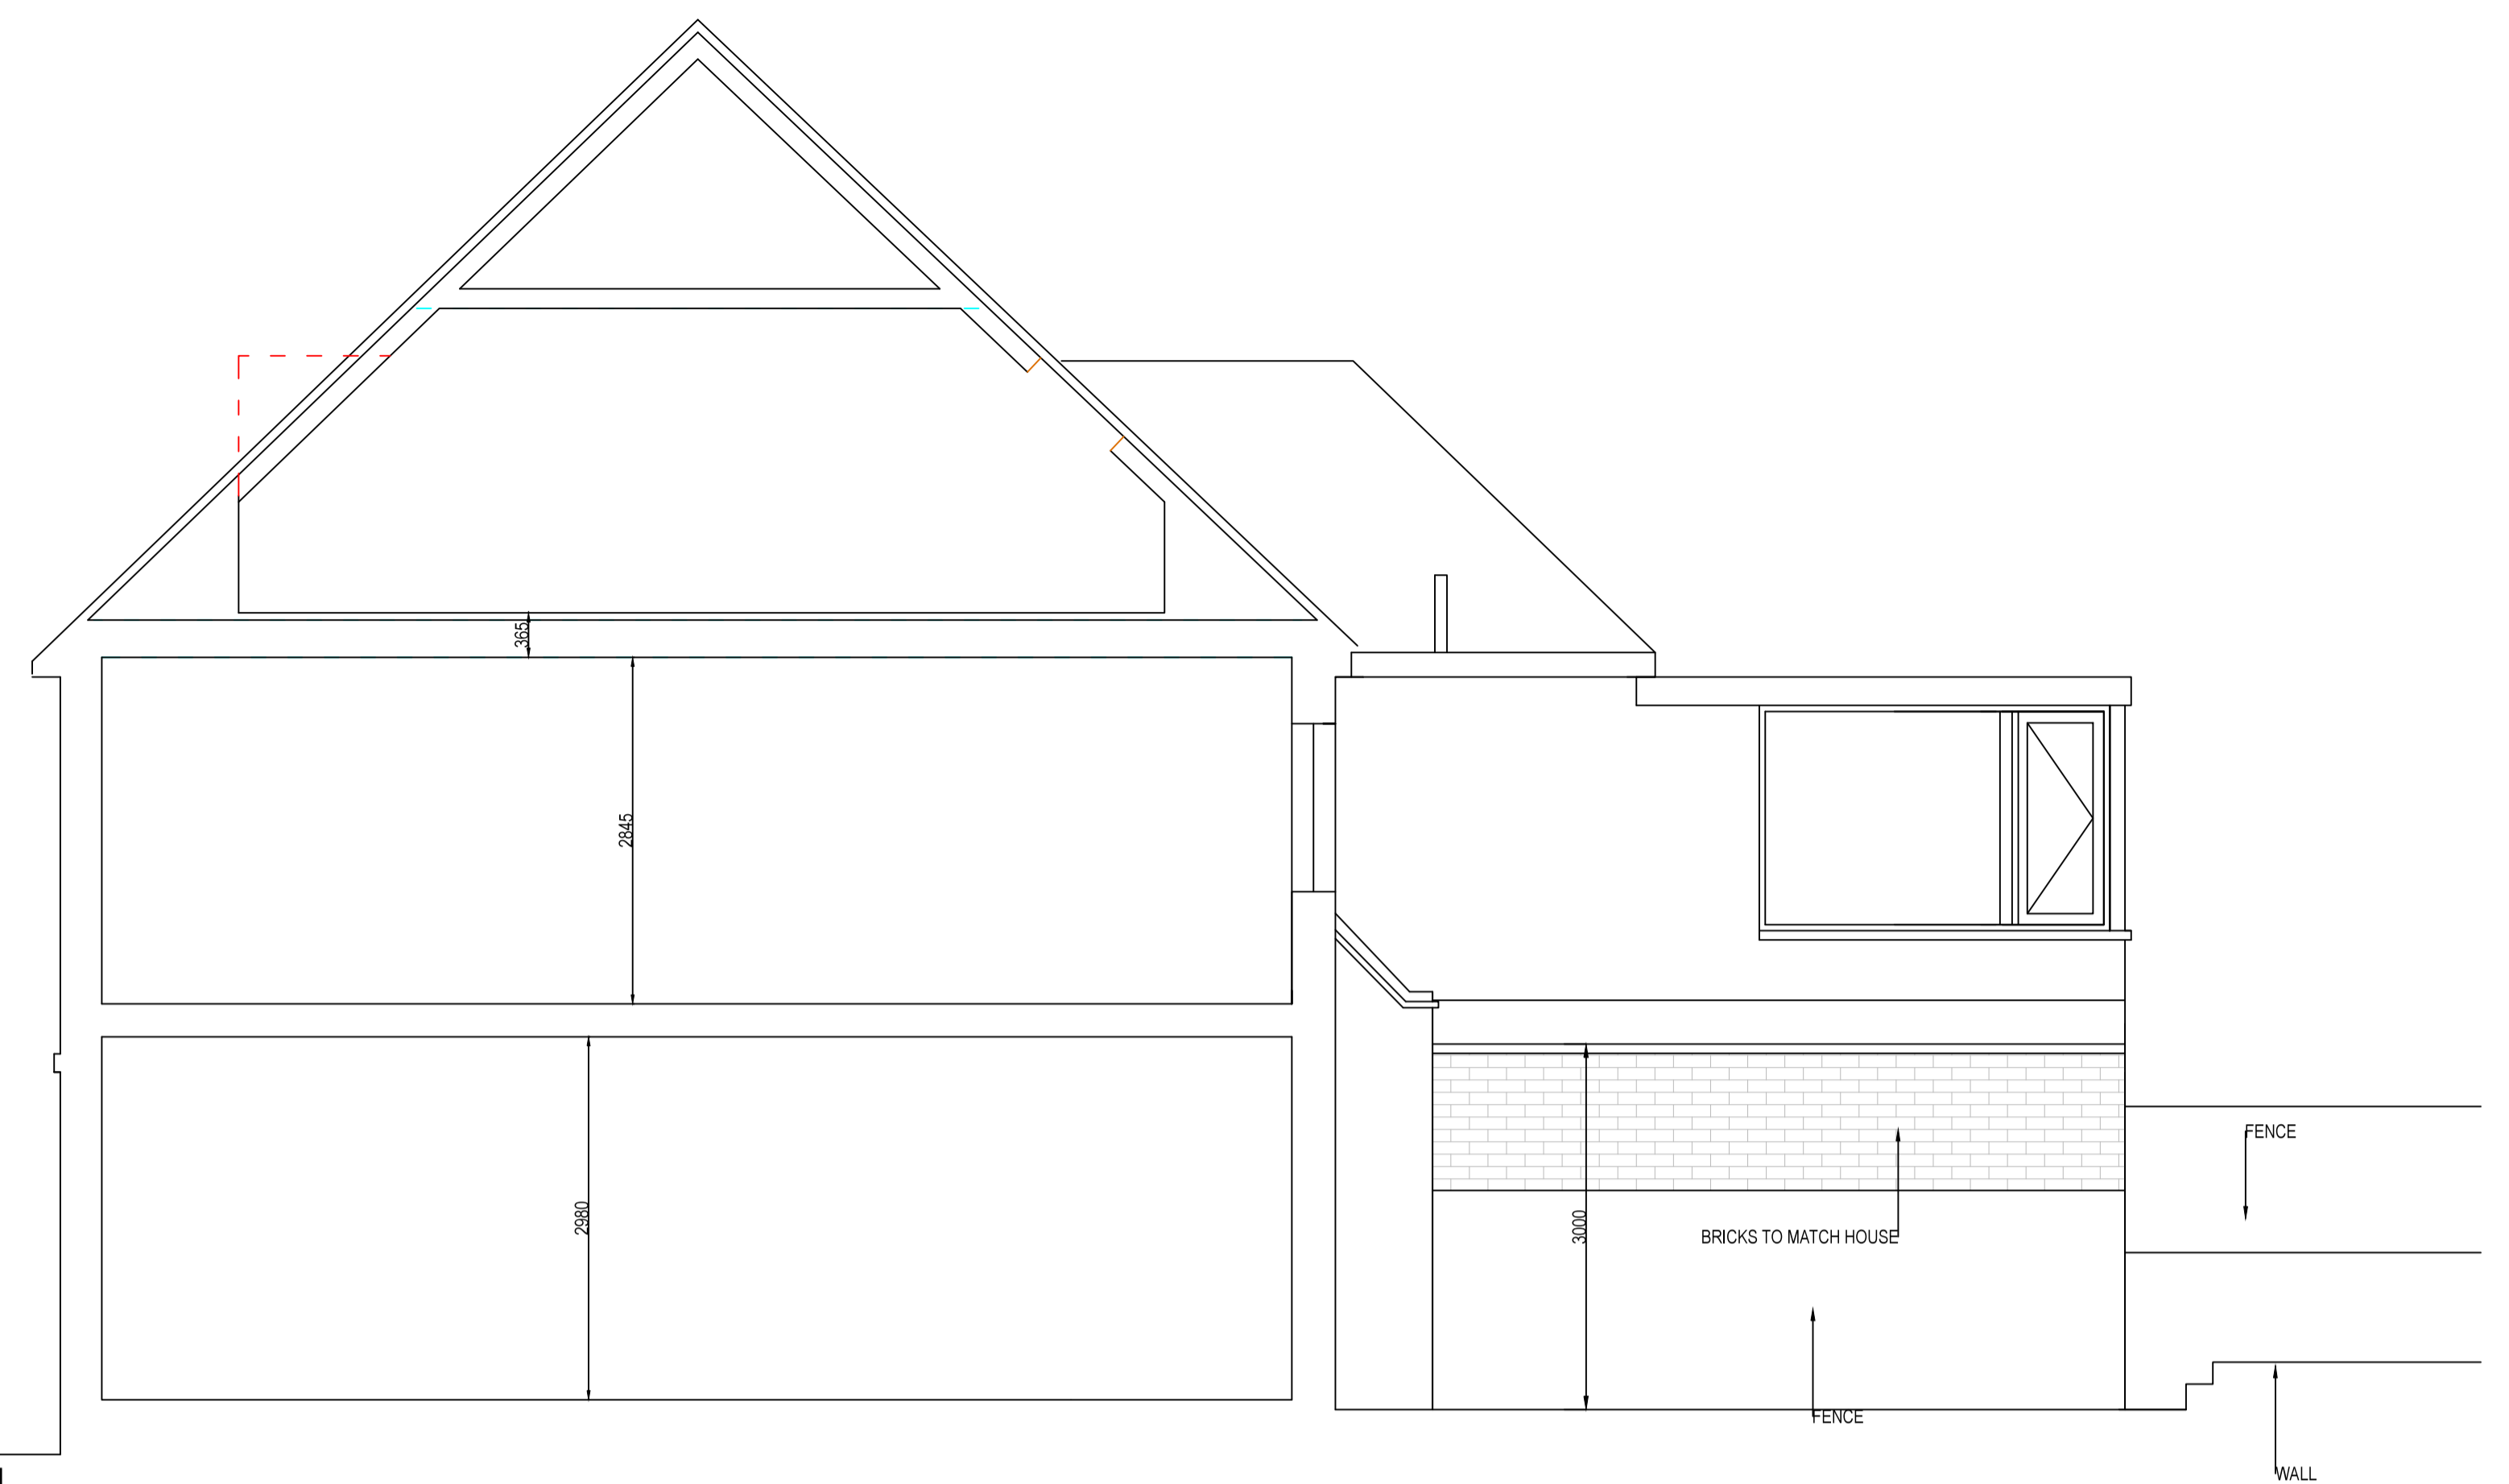


SOUTH ELEVATION

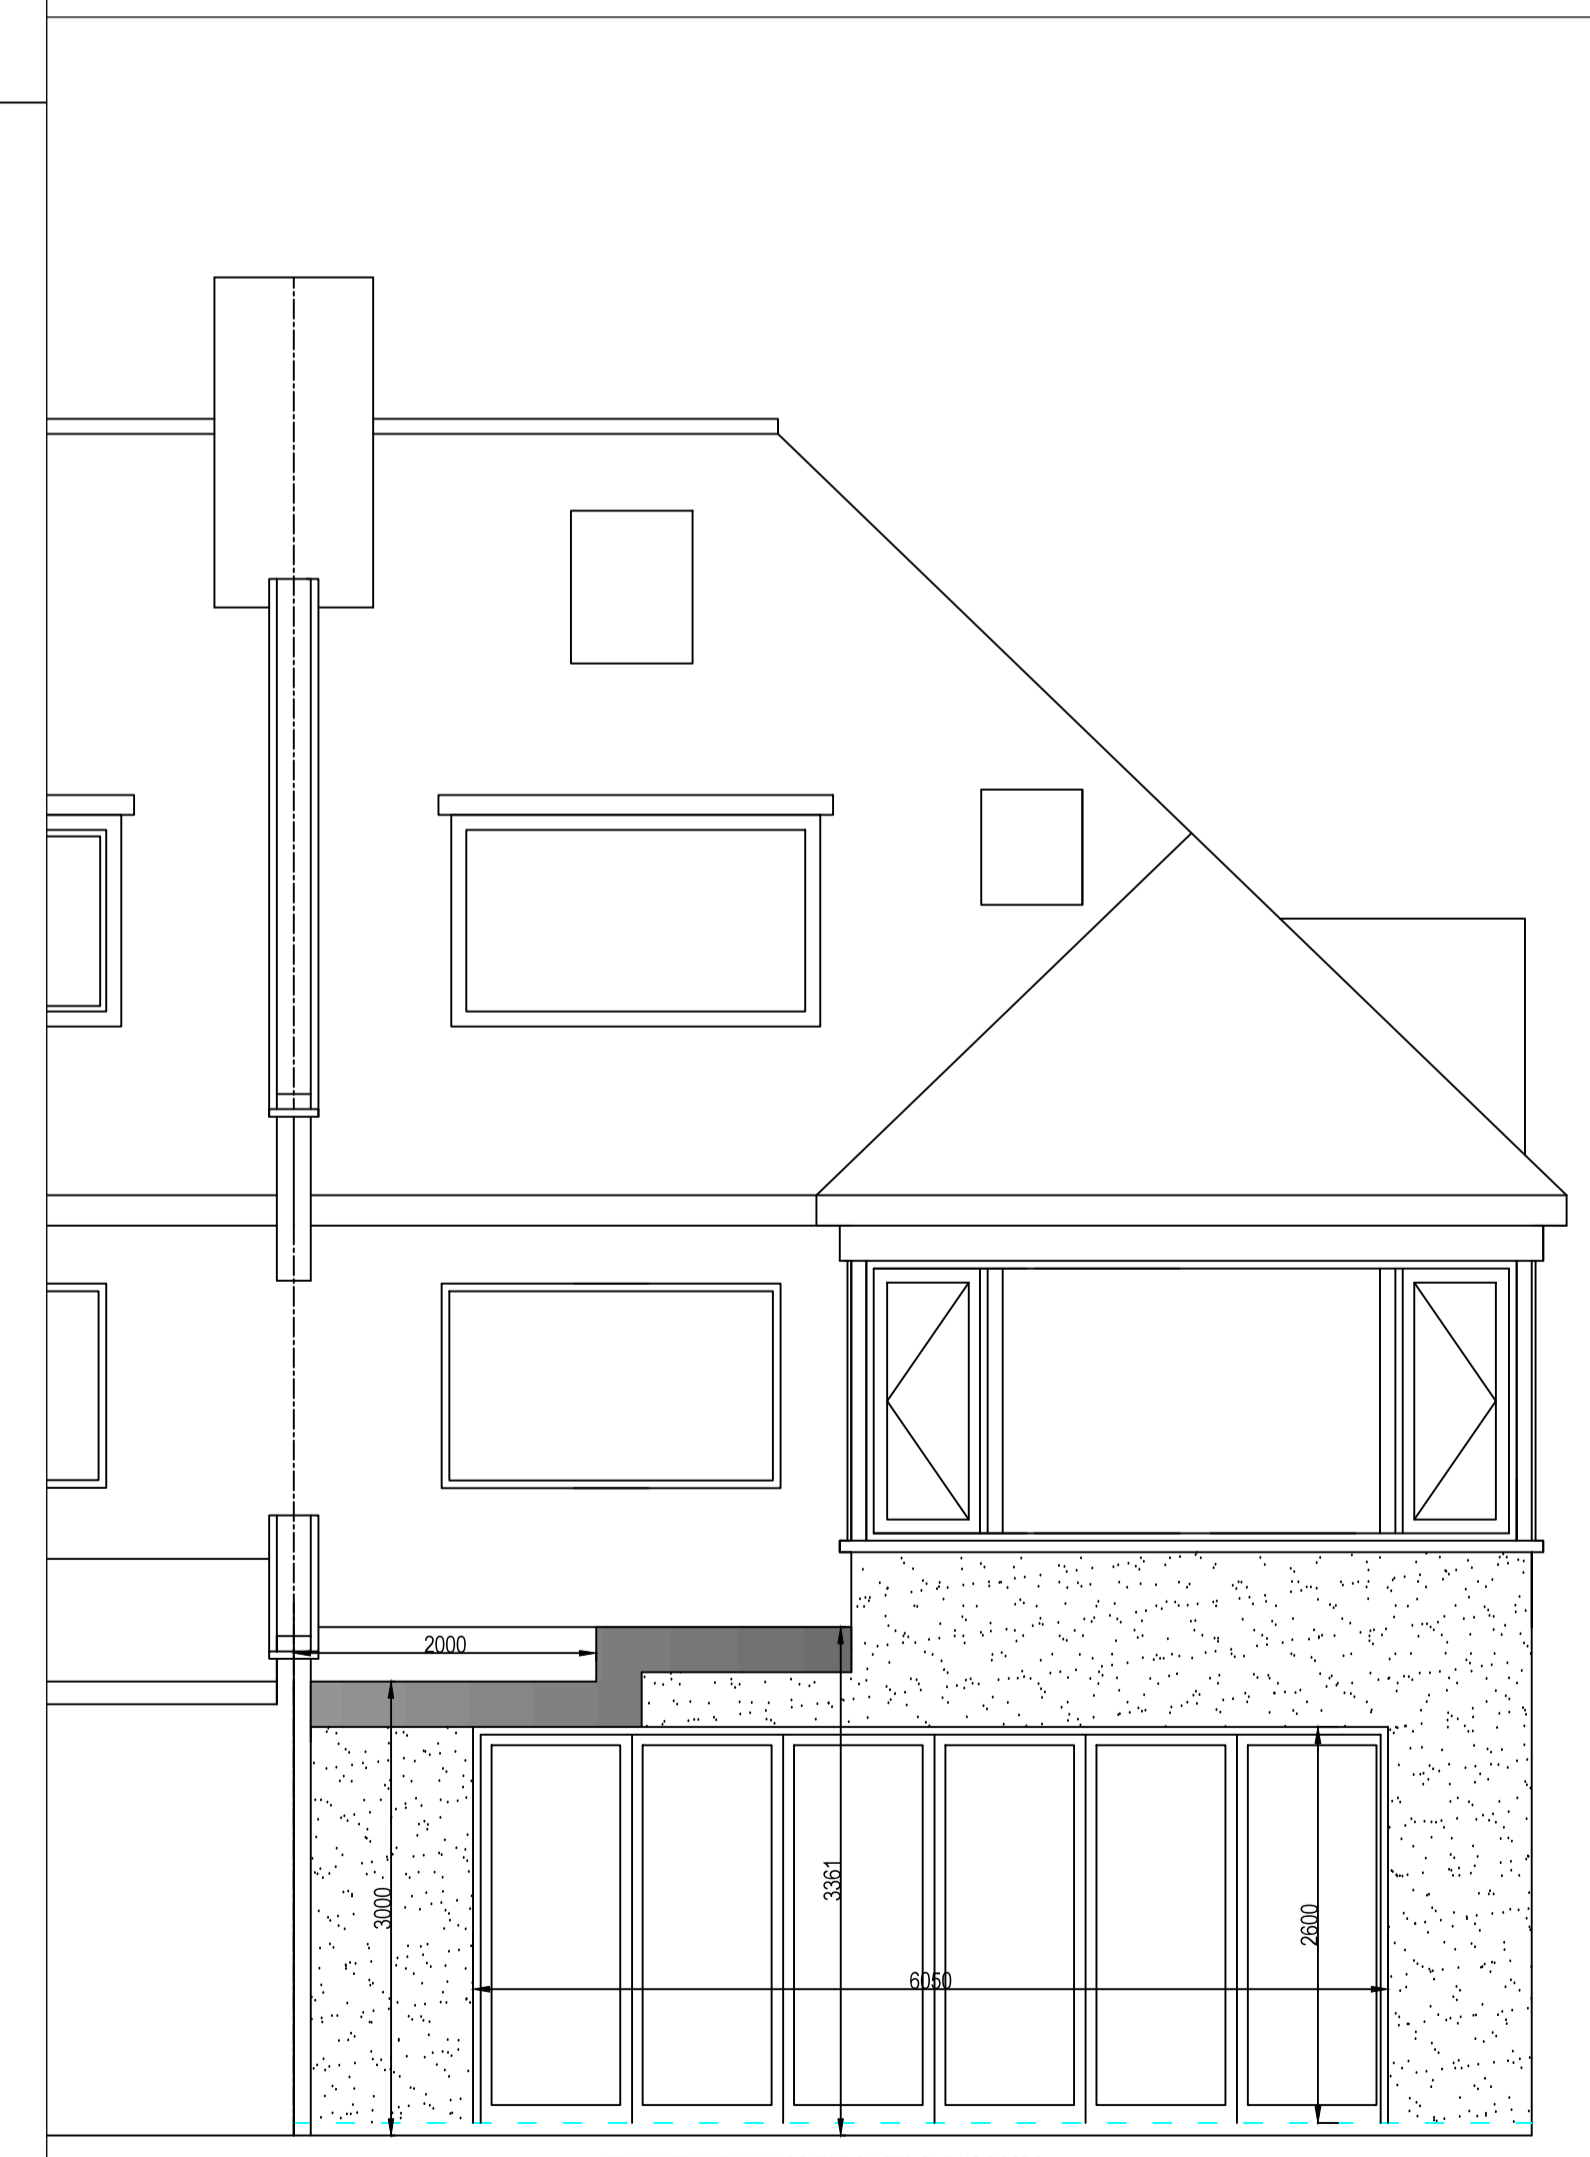

EAST ELEVATION

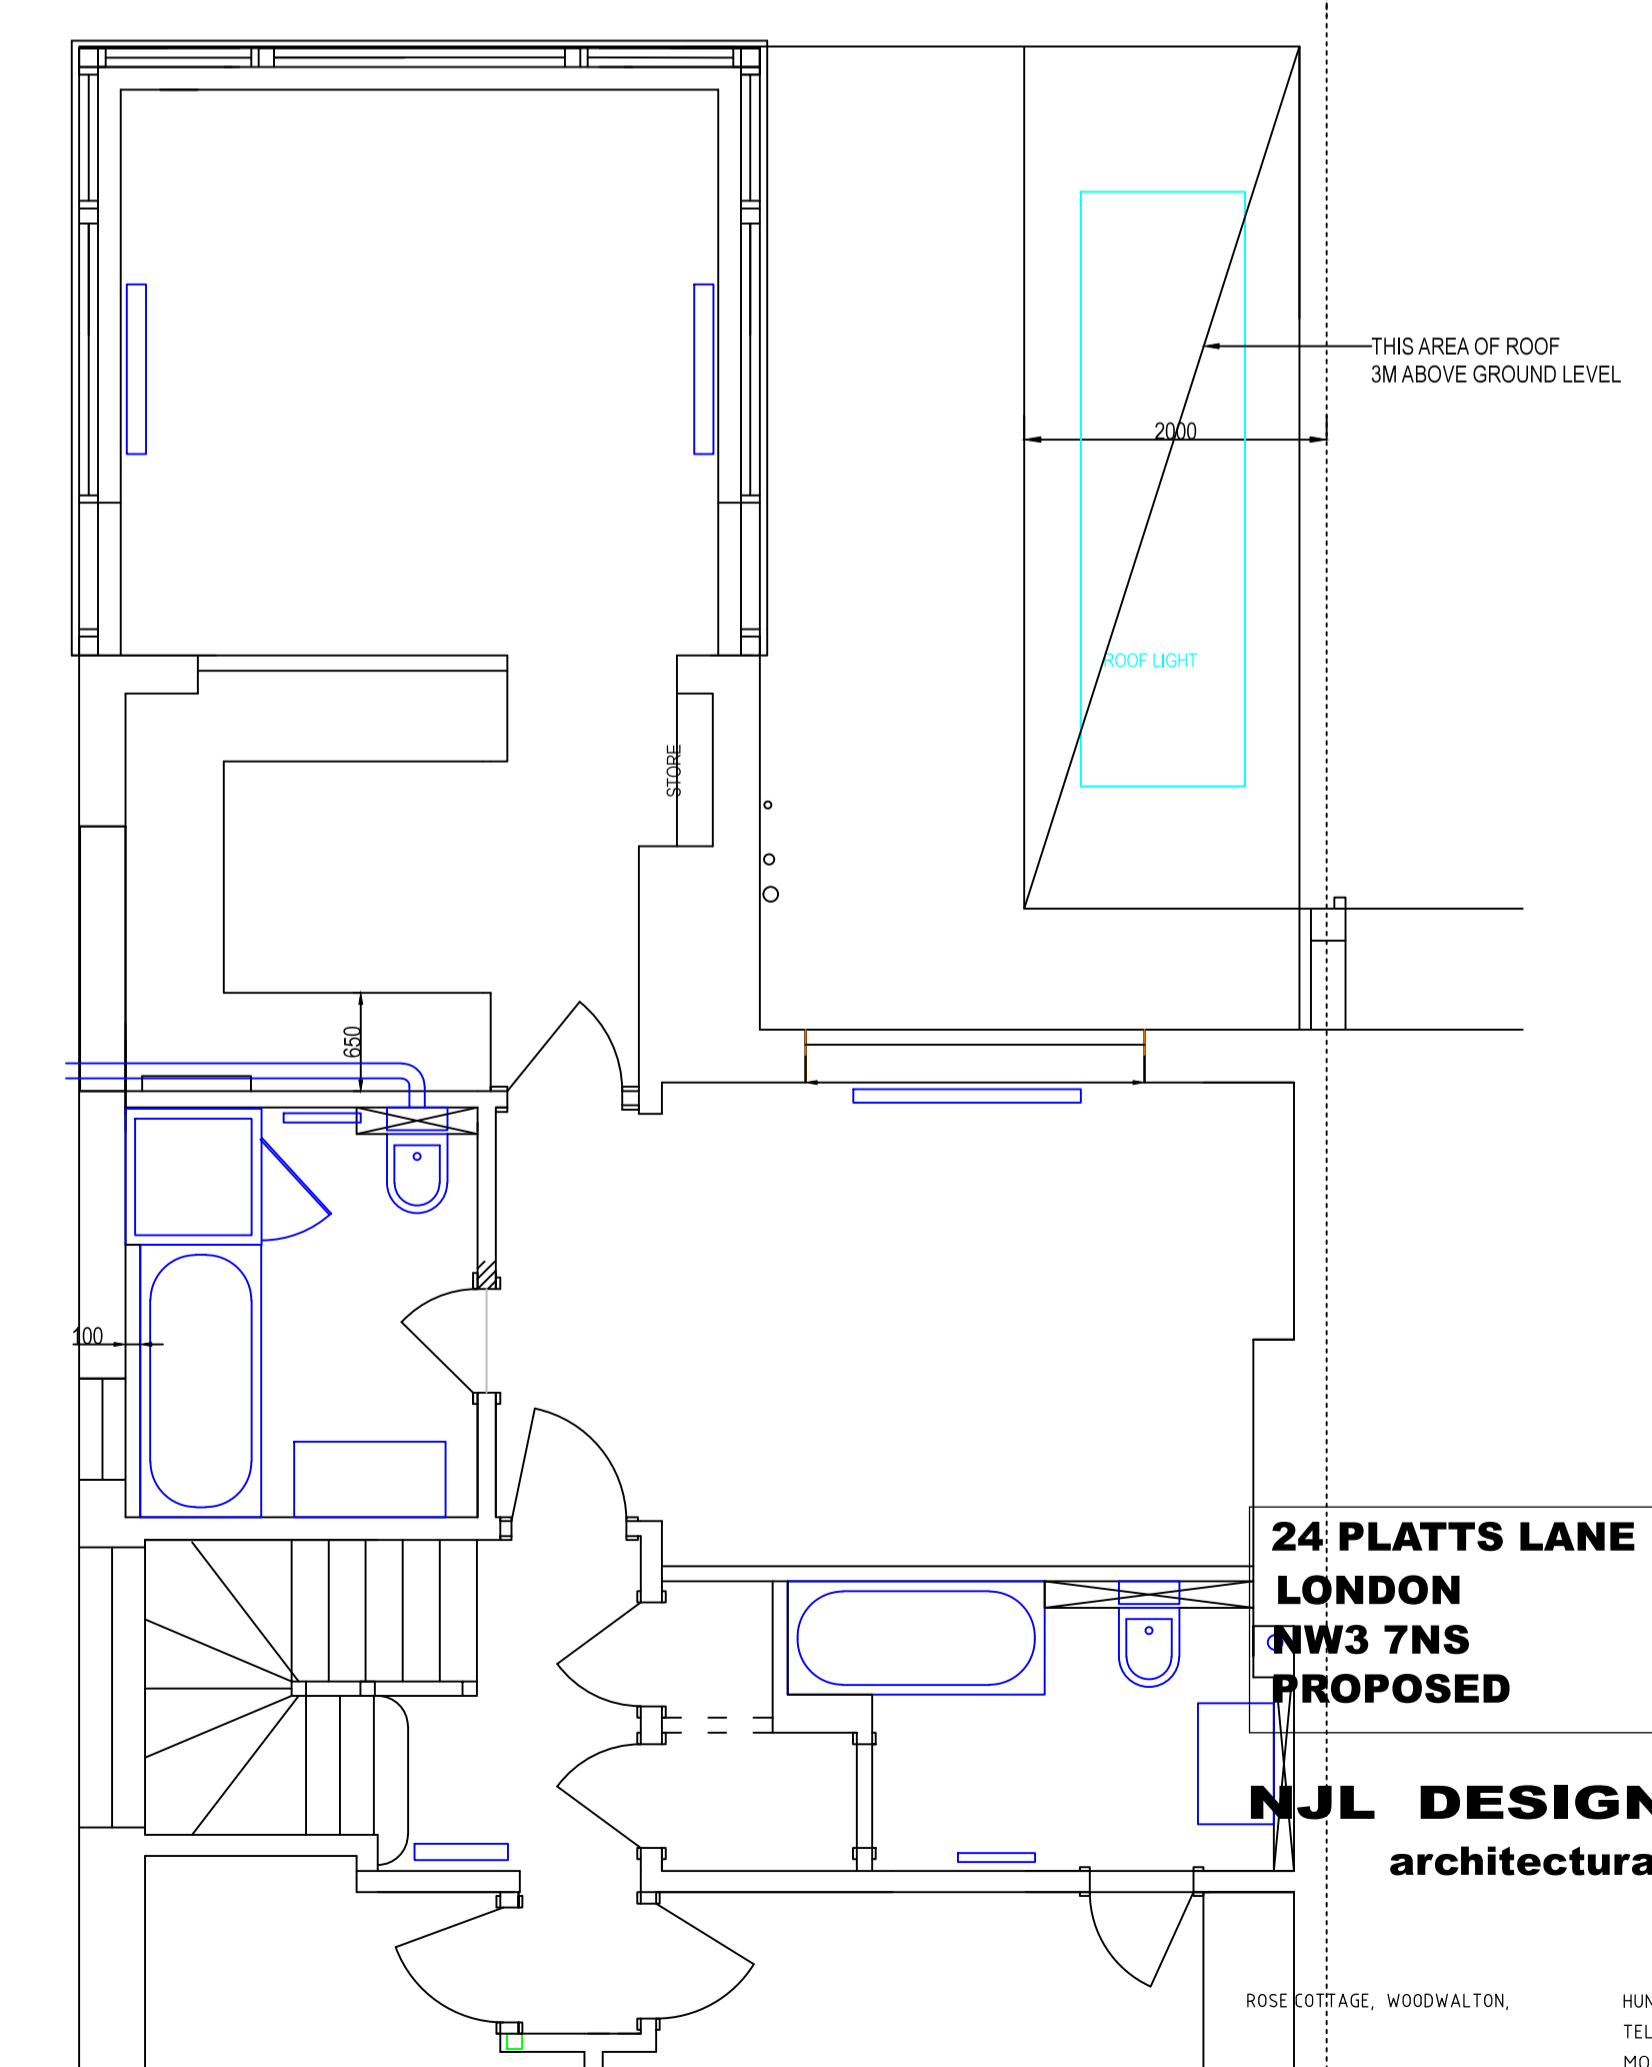

ROOF PLAN

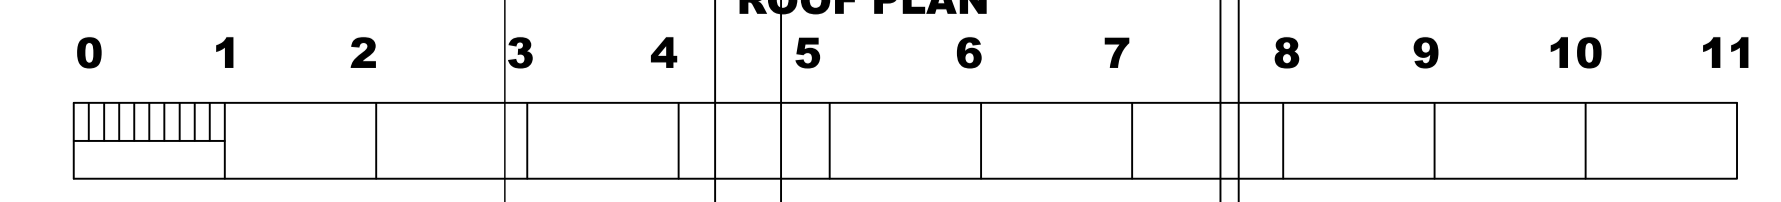

**24 PLATTS LANE
LONDON
NW3 7NS
PROPOSED**

**NJL DESIGN
architectural**

ROSE KOTTAGE, WOODWALTON, HUNTINGDON, CAMBS PE28 5YN
TEL/FAX 01487 77 33 46
MOBILE 07836 781658
OFFICE@njldesign.co.uk

DRGNO:	14/10/10	VERSION:	00
SCALE:	1:50 on A1 paper		
DATE:	01/07/2014		