
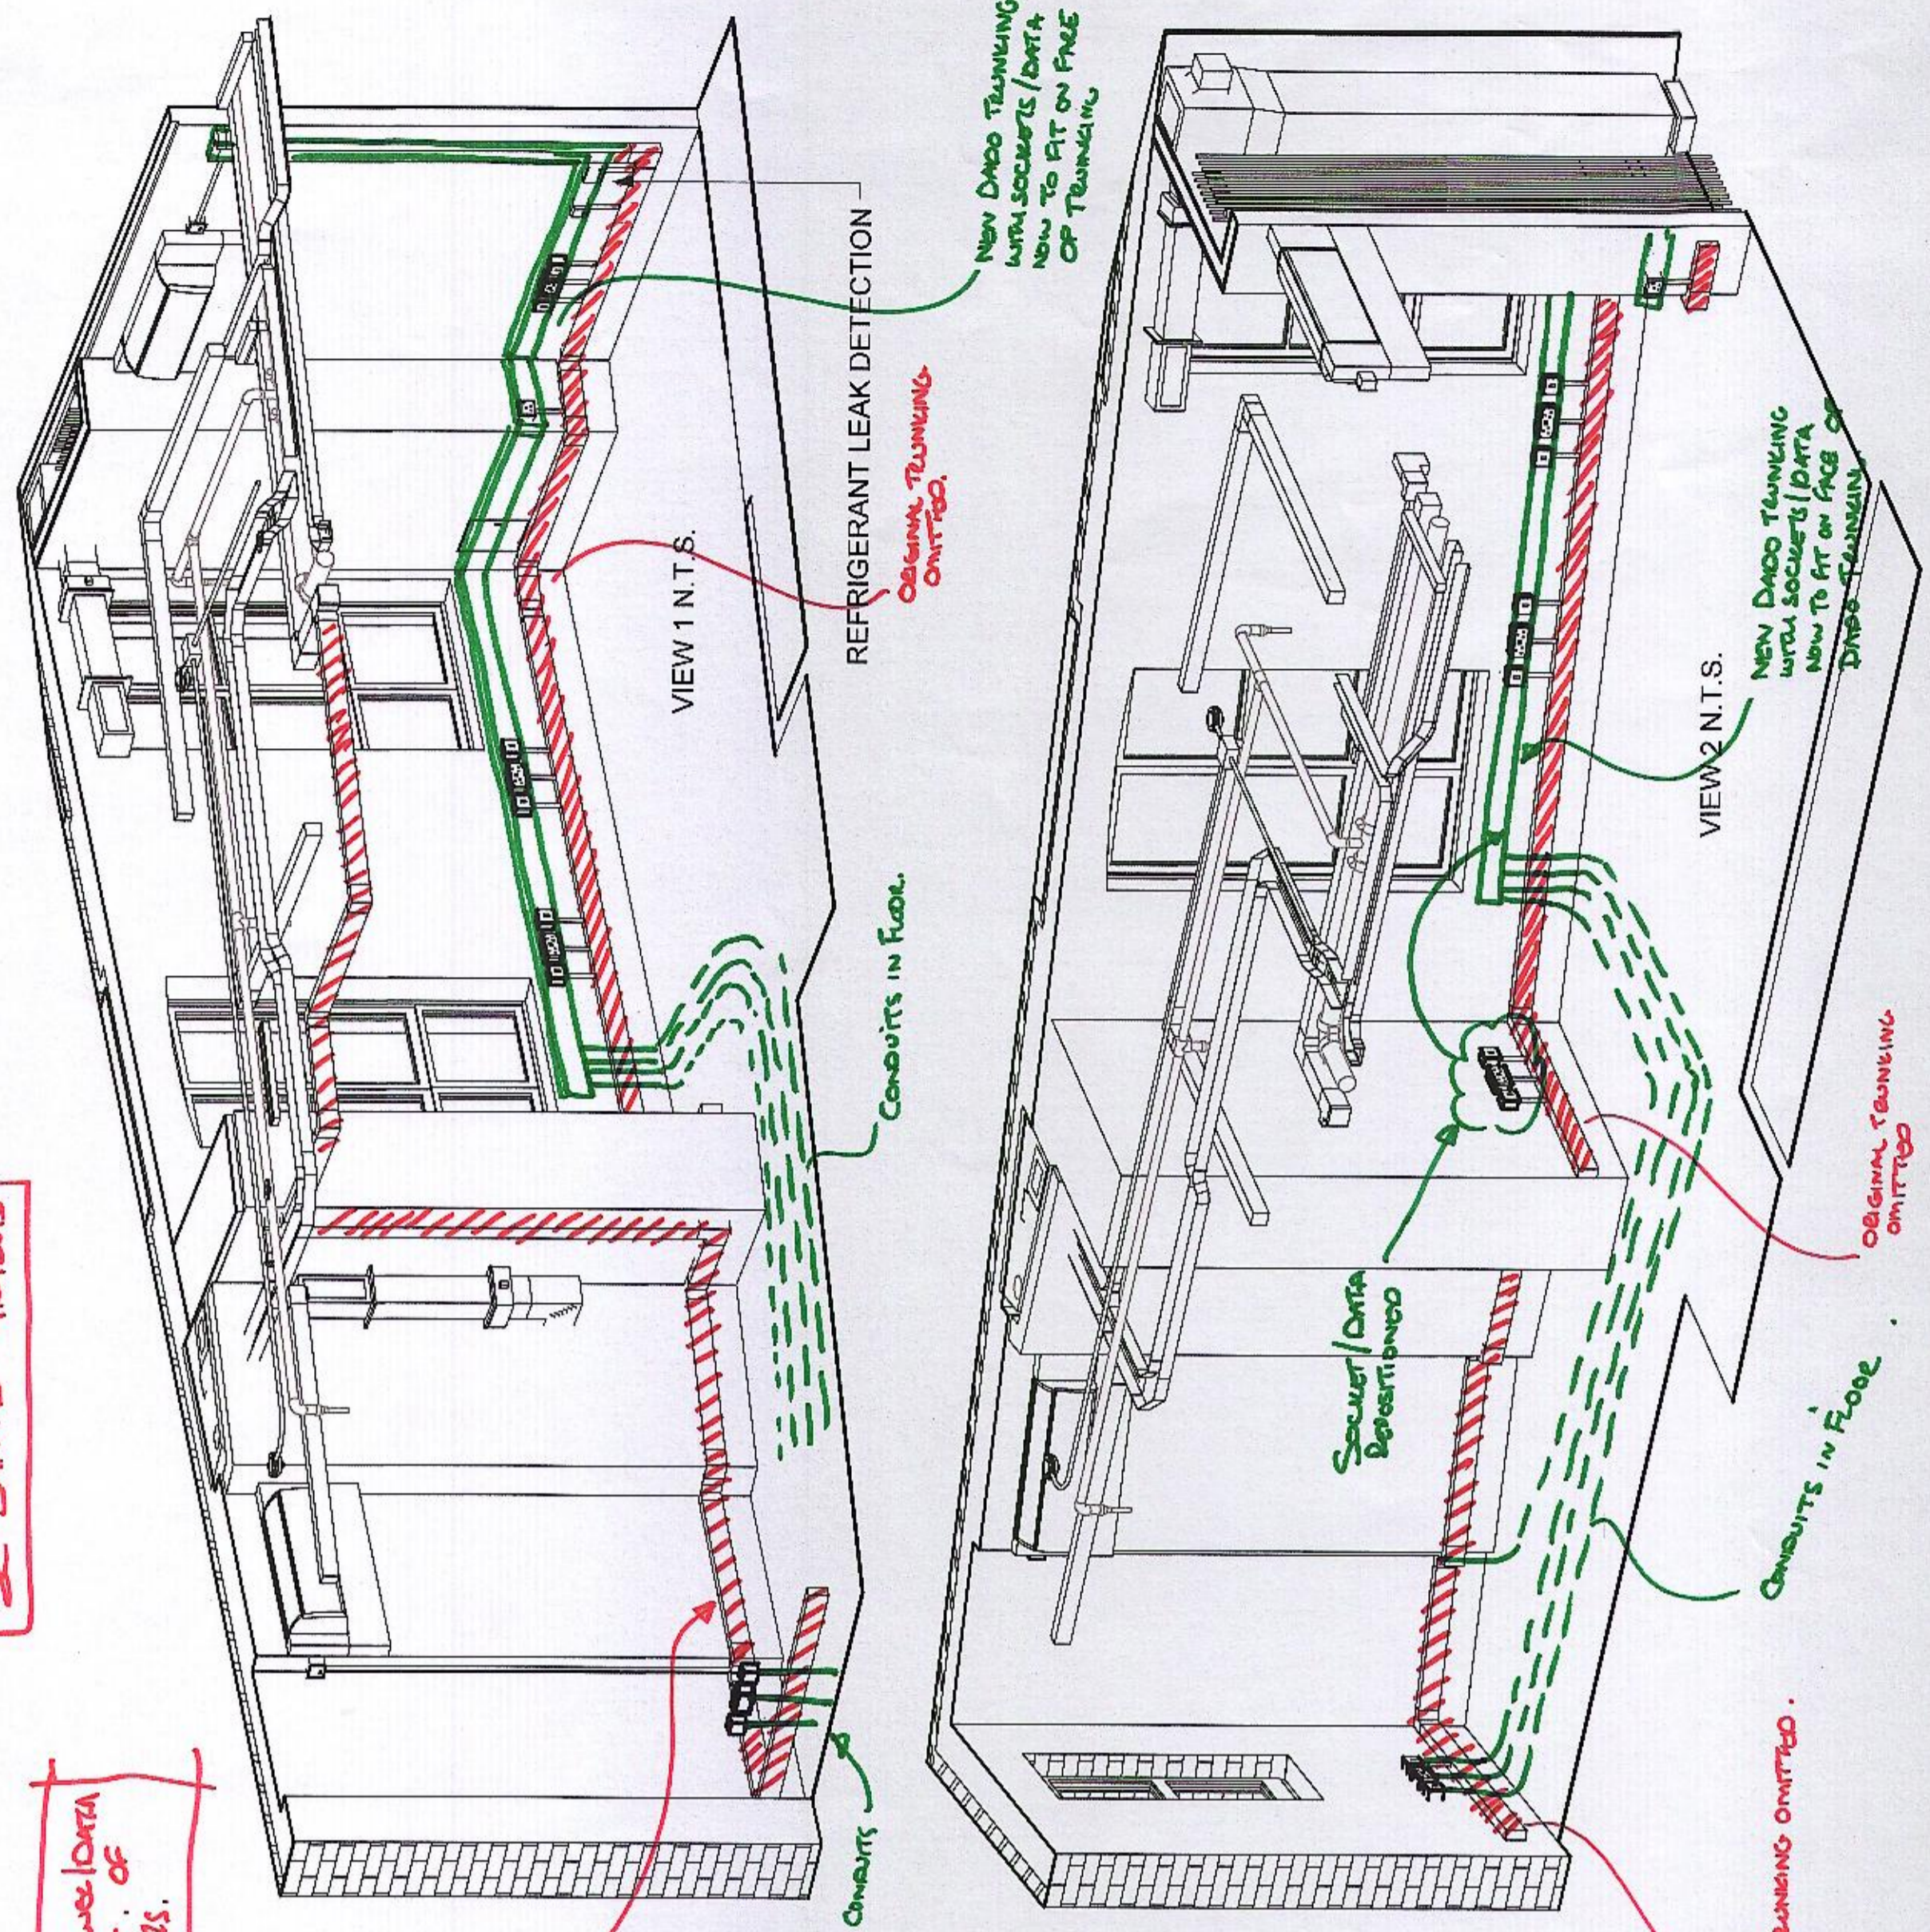


SE Bam D 9/15/2013

REINFORCEMENT OF SMALL POWER/DATA TRUNKING TO TAKE ACCOUNT OF CONSERVATION OFFICE COMMENTS.

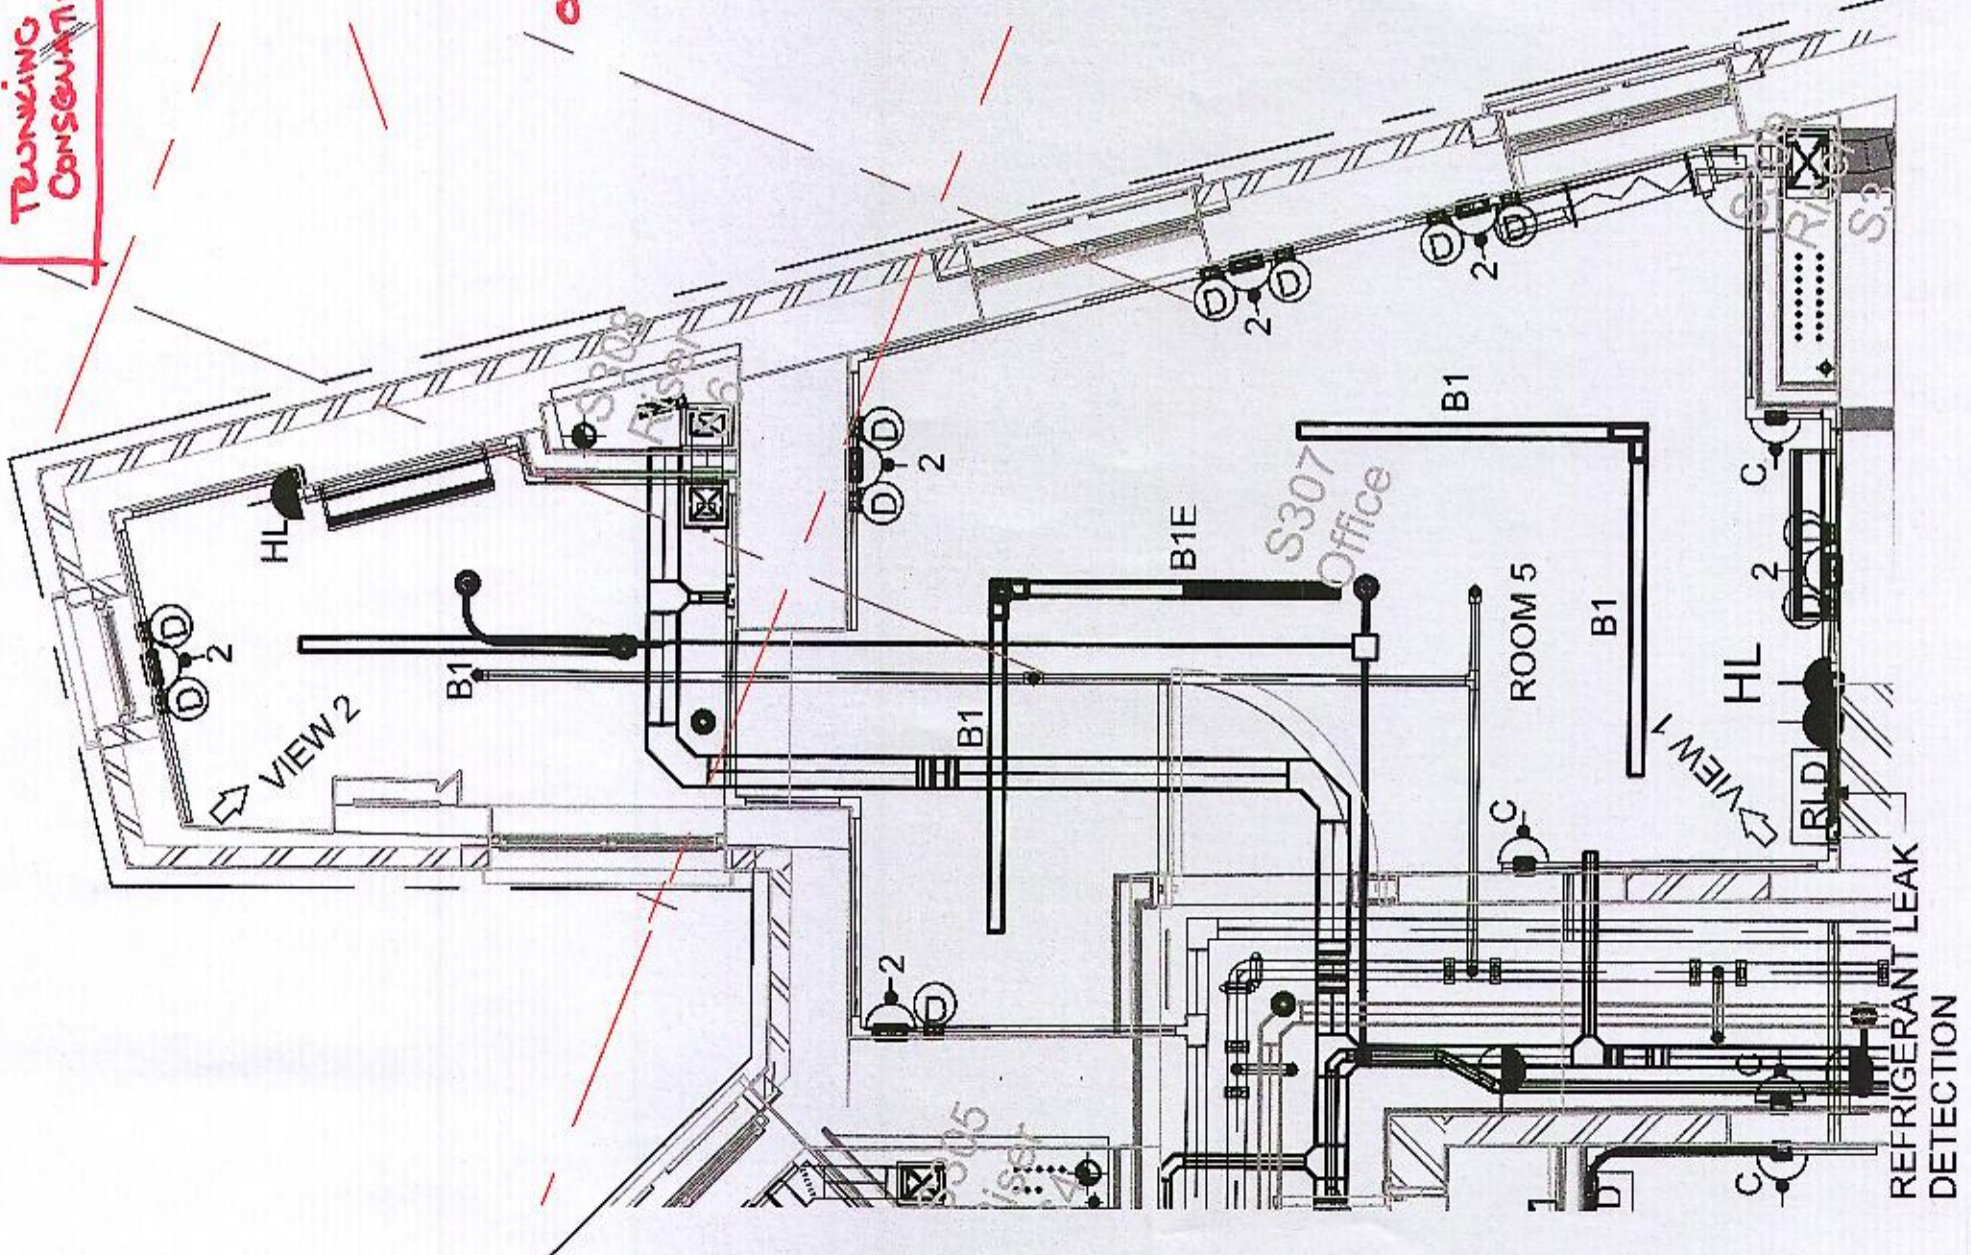

Proposed Low-voltage Trunking

Existing Trunking Now Removed

rev	by	date	chkd	amendments
11	GP	20-02-13	MP	ARCHITECTS COMMENTS & REFRIGERANT LEAK DETECTION INCORPORATED
10	GP	12-02-13	MP	ISSUED FOR INFORMATION

bam

BAM Design Ltd
An operating company of
Baker Construction UK Ltd
Cotton Business Park
Hemel Hempstead, AL1 2RD
T: 01727 846000
E: design@bam.co.uk
W: www.bam.co.uk

Architects
Structural Engineering
Environmental Services
Interior Design
Feasibility Studies
3D Visualisation

project Stanley South Building - Building E1

title STANLEY BUILDING ROOM 5 TYPICAL LAYOUT

INFORMATION			
contract no.	scale	1:50 @ A3	
client ref.	date	FEB '13	
drawn by	checked by	GP	
drawing no.	SERV	4142	SKE05 11