


This scheme is subject to Town Planning and all other necessary consents. Dimensions, areas and levels where given are only approximate and subject to site survey. All dimensions are to be checked on site. All feasibility studies are subject to full site survey. This drawing is to be read in conjunction with all relevant consultants and/or specialists drawings/documents and any discrepancies or variations are to be notified to the architects in writing before the affected work commences. All queries relating to design or structural elements are to be referred to the structural engineering consultant for resolution. The workmanship and materials of all trades and building operations shall comply with the recommendations of British Standard BS5800 parts 1 to 6 and with the recommendations of the Building Regulations 2010 (incorporating 2000 Amendments) of the Building Regulations 2010. All design and construction is to be in accordance with the Construction (Design and Management) Regulations 2007.

Rev	Date	Description
-----	------	-------------

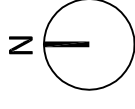

EHW London:
10 Margaret Street, London W1W 8RL
T 020 3170 7268

EHW Hitchin:
Hall's Yard, Tilehouse Street, Hitchin
Herts SG5 2DY T 01462 45257


E info@ehwarchitects.com
W ehwarchitects.com

ISO 9001:2008 Registered

Planning


Client
Chartered Society of Physiotherapy

Project			
Chartered Society of Physiotherapy 14 Bedford Row & 12-14 Jockey's Fields, London, WC1R 4ED.			
Drawing Title Location and Block Plan			
Drawn	Date	Checked	Scale @ A3
MEH	February 2013		As Shown
Job No	Drawing No	Revision	Note
2012-36	P200		DO NOT SCALE

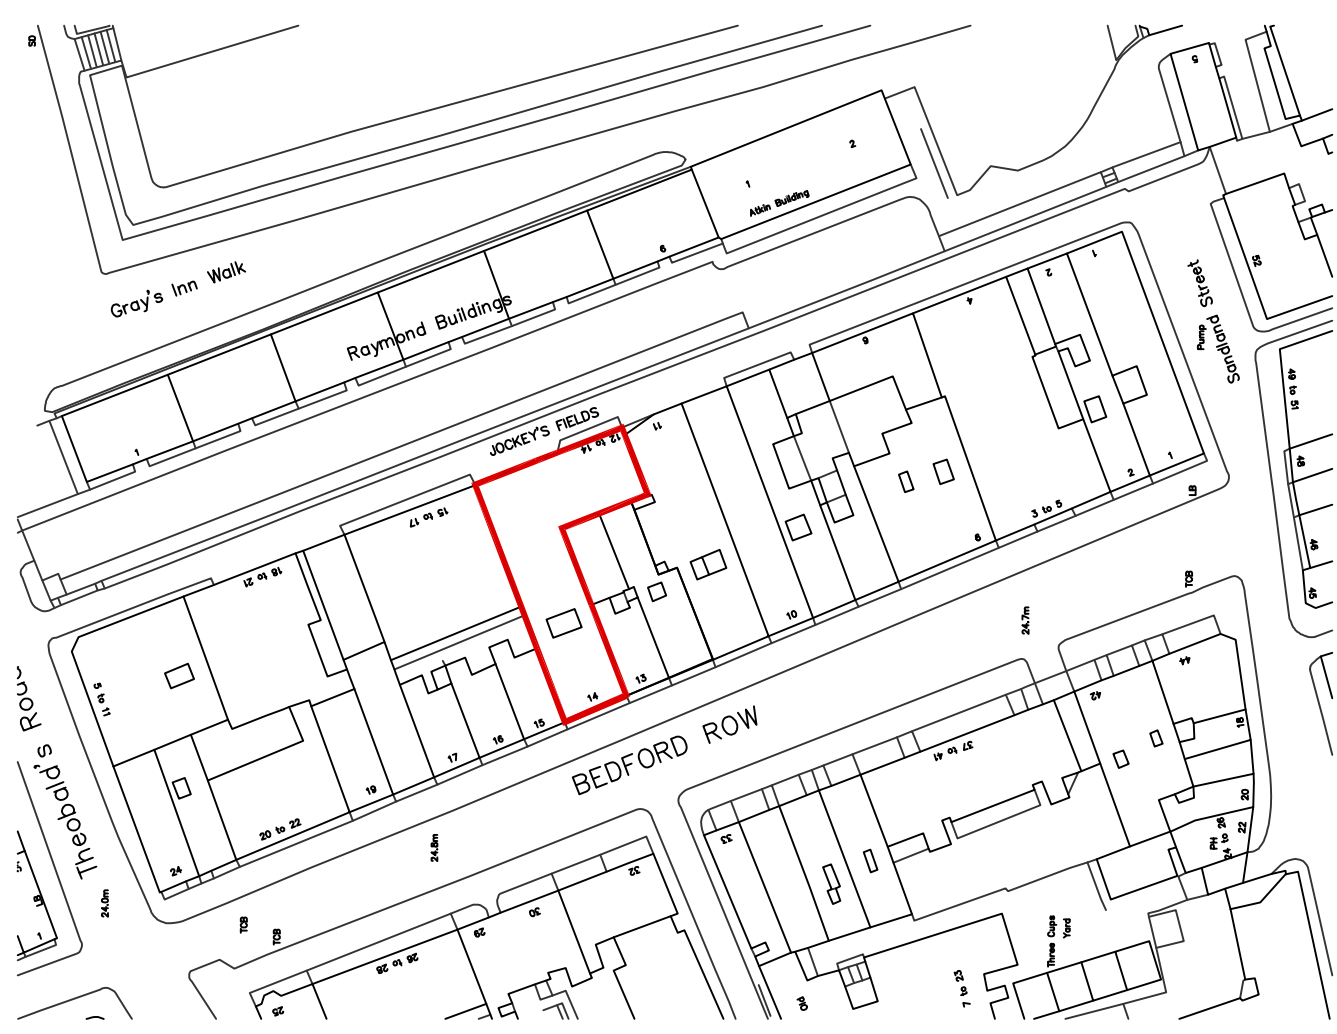


Location Plan

Scale 1:1250

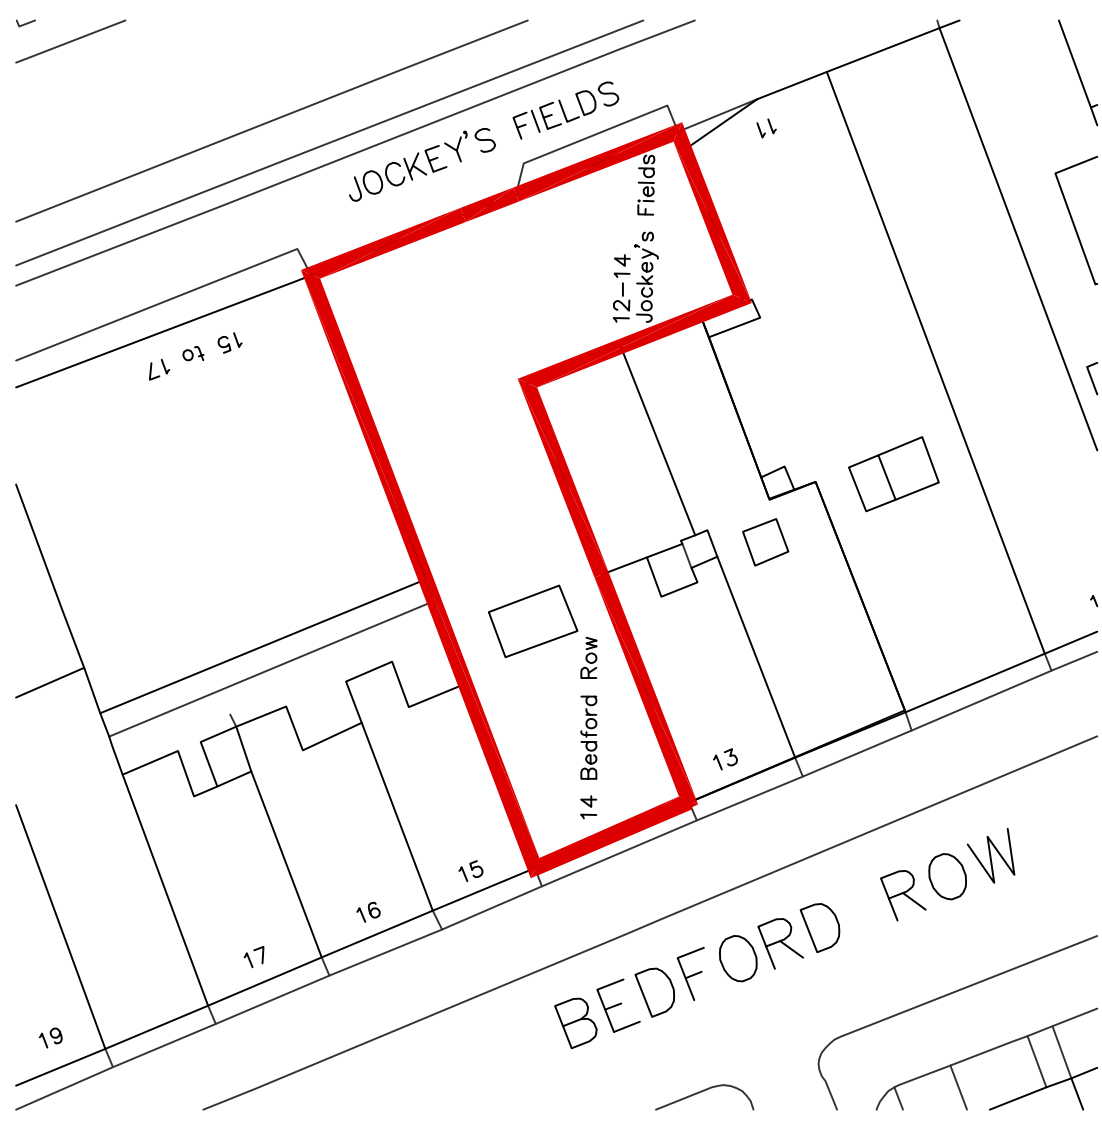

Block Plan

Scale 1:500

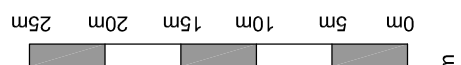

Scale @ 1:500