


01 PROPOSED FIRST FLOOR PLAN
scale 1:50

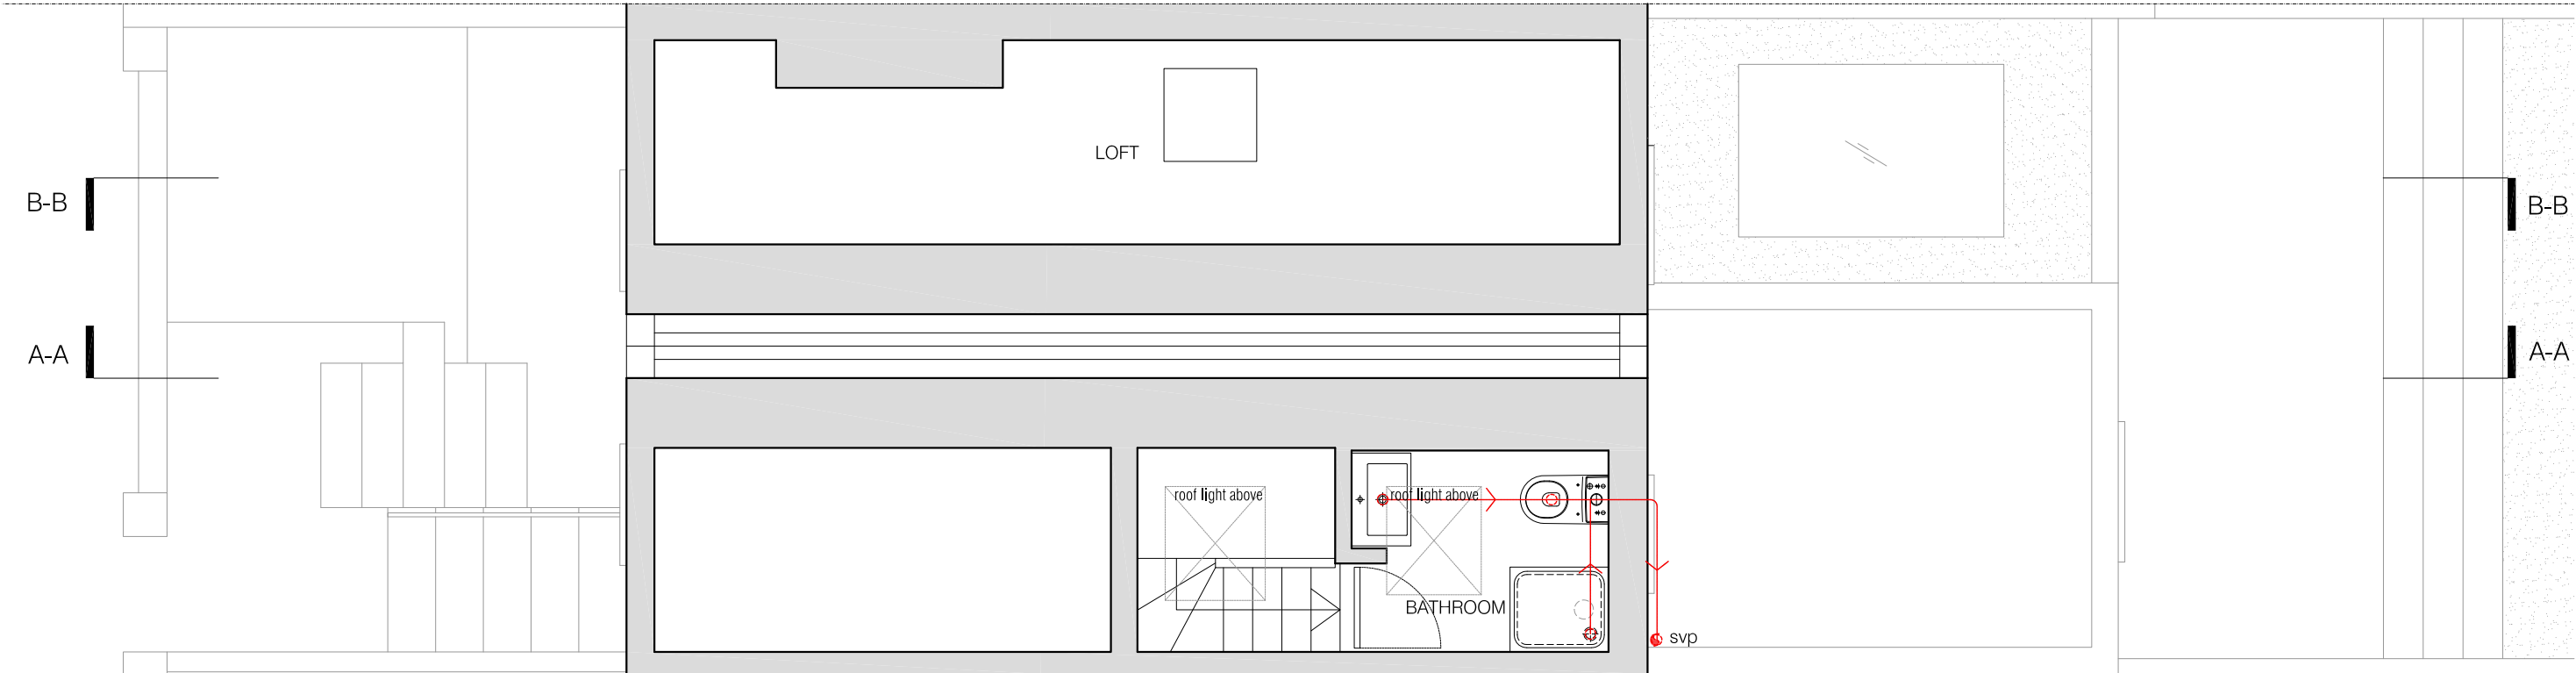


Meters




01 PROPOSED TOP FLOOR PLAN
scale 1:50



Meters

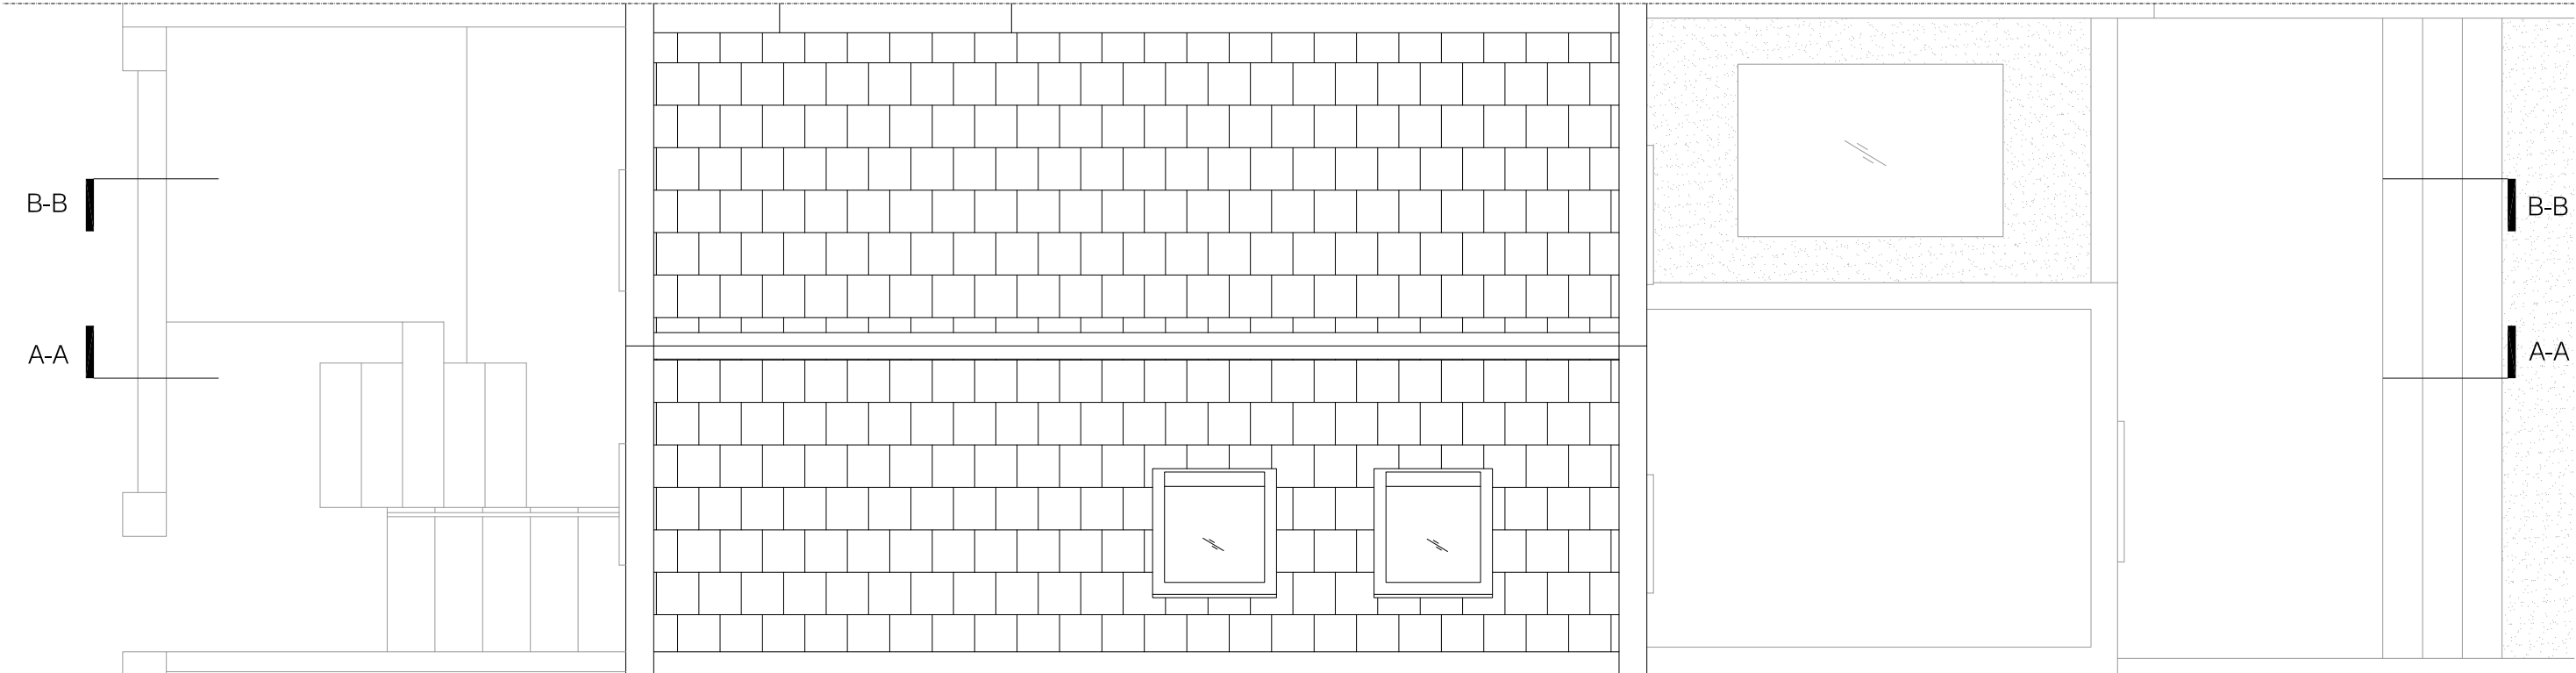

01 PROPOSED ROOF PLAN
scale 1:50

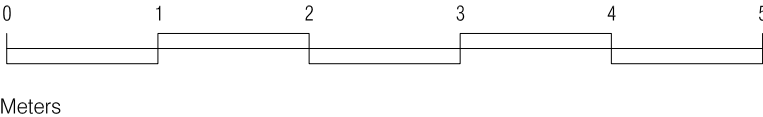



01 PROPOSED FRONT ELEVATION
scale 1:50



Meters

PLANNING rev A


project
16 MARSDEN STREET
NW5 3HD

drawing
PROPOSED FRONT ELEVATION

number	date
369-200-P	02.07.2014
scale	Revision
1:50@A3	rev A

BRIAN O'REILLY ARCHITECTS

31 Oval Road, LONDON NW1 7EA
Tel: +44 (0)20 7267 1184
www.brianoreillyarchitects.com
mail@brianoreillyarchitects.com

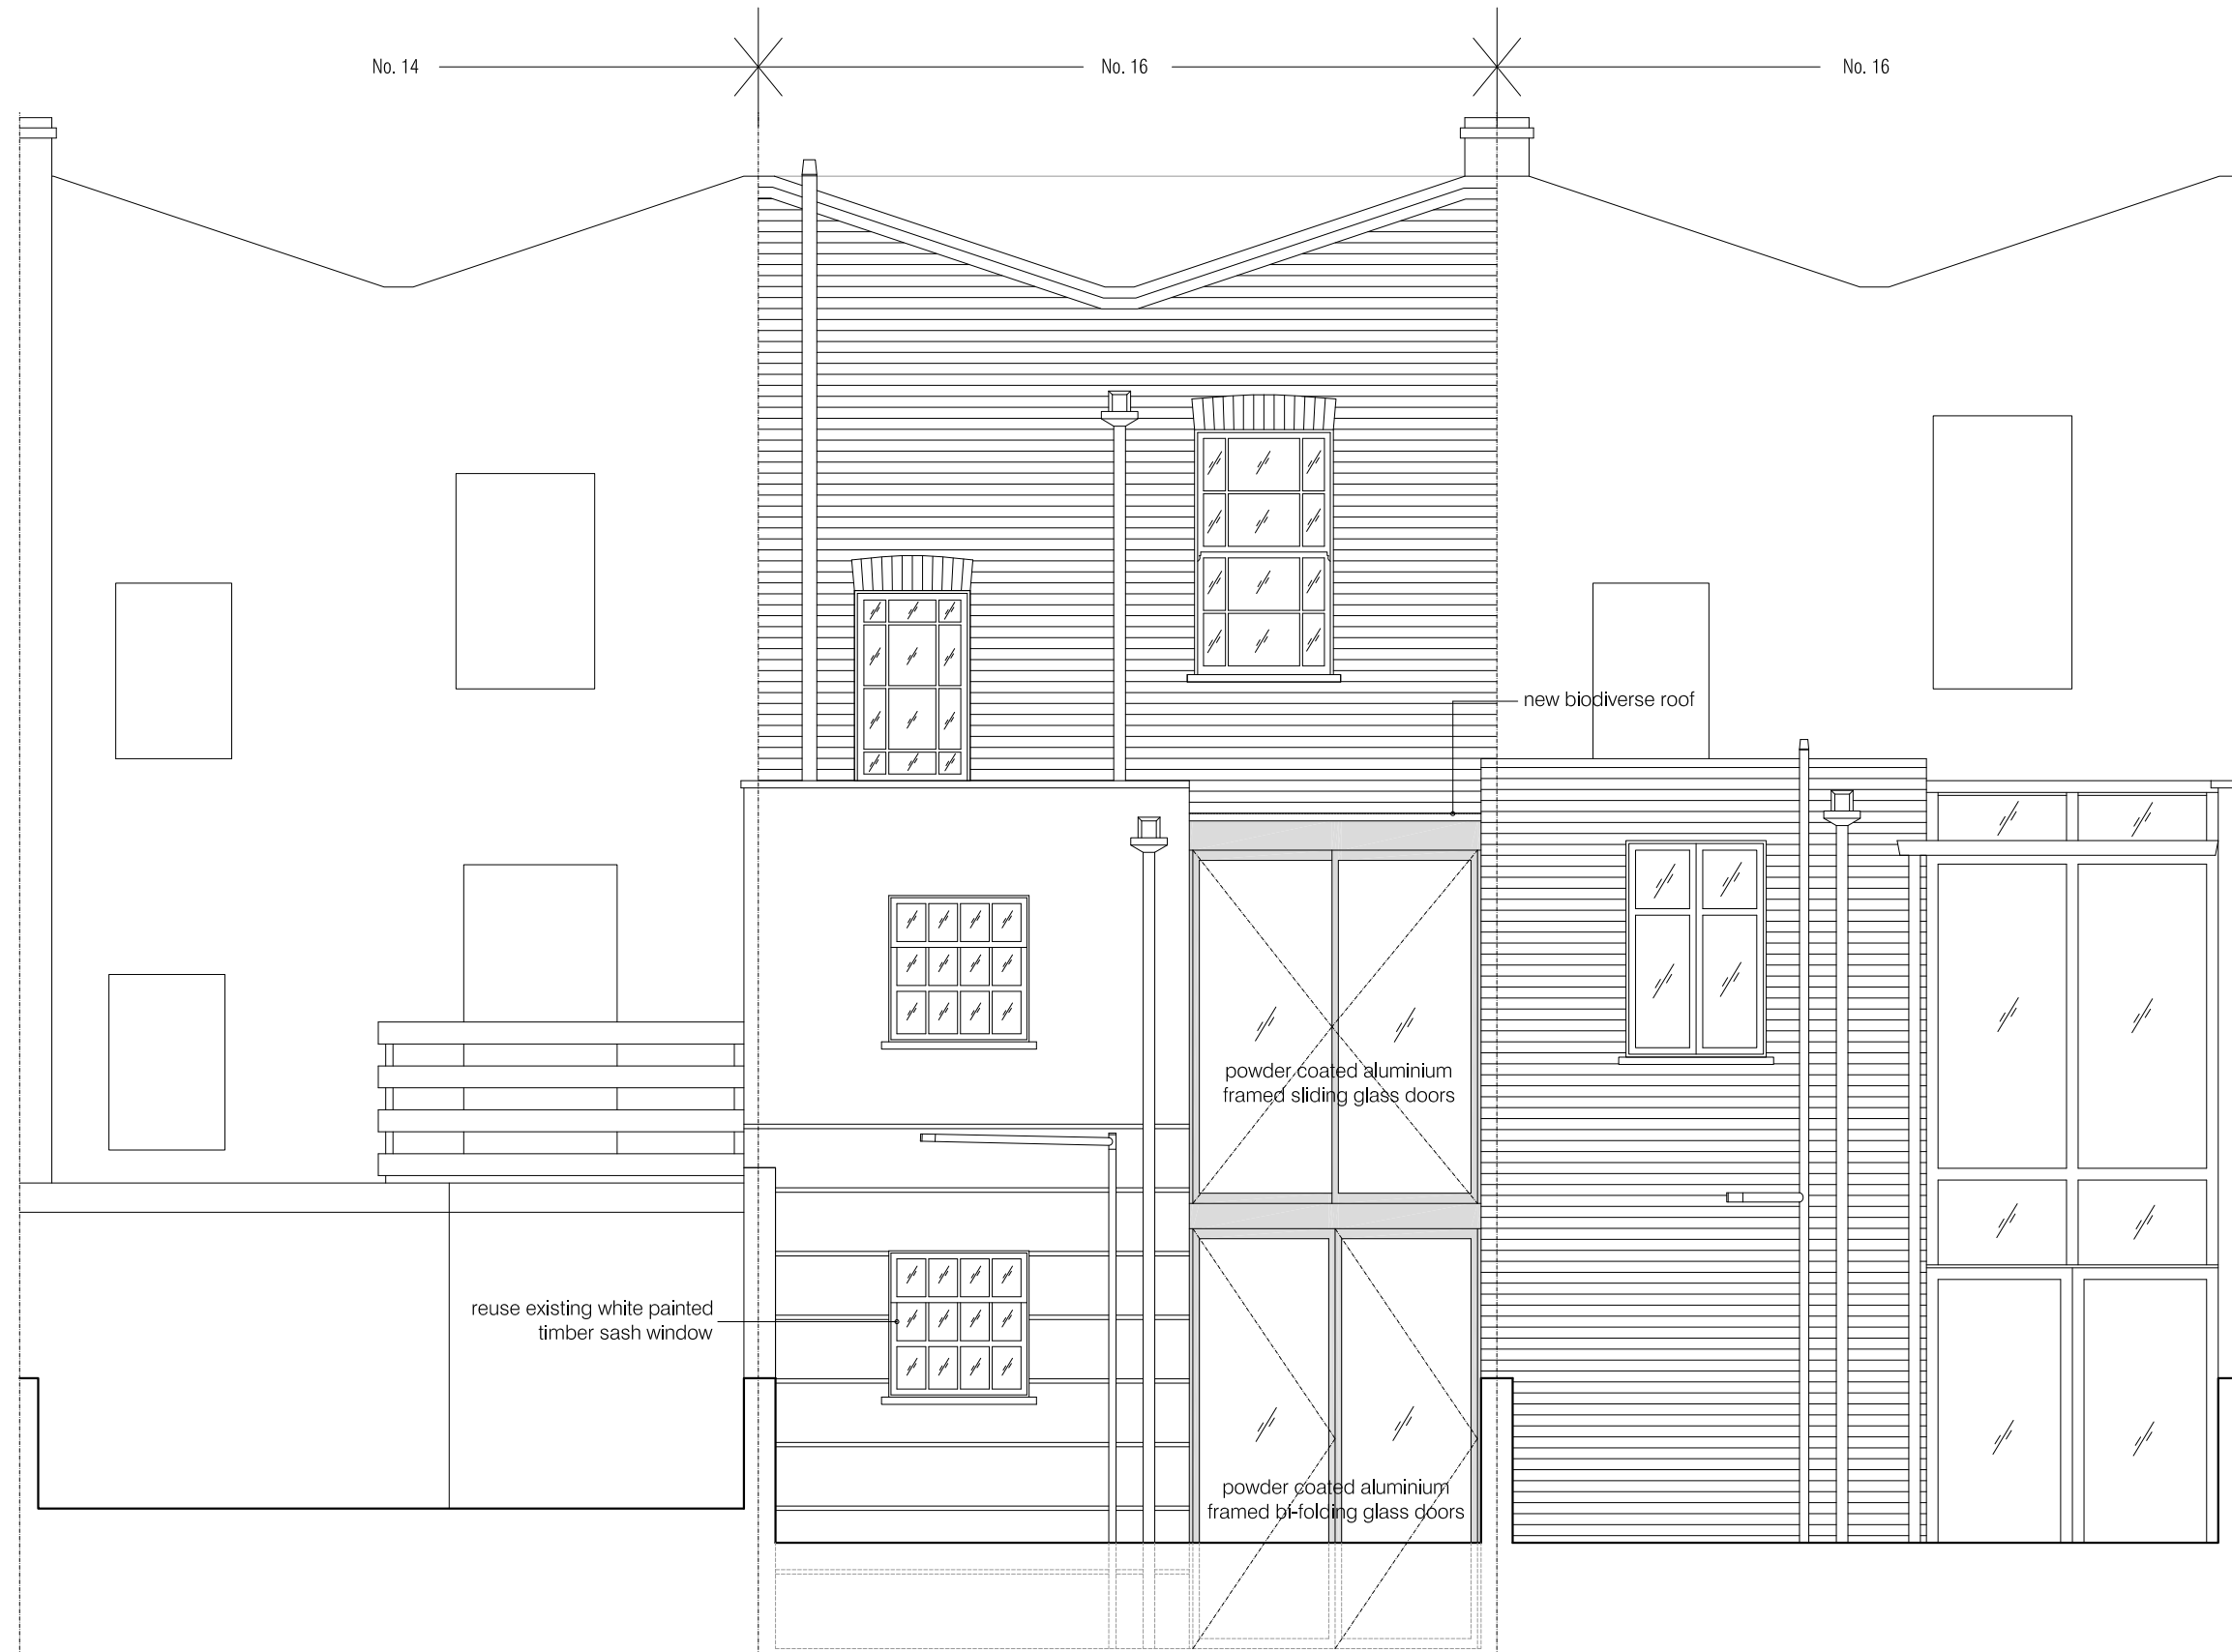

Meters

01 PROPOSED REAR ELEVATION
scale 1:50

PLANNING rev A

project
16 MARSDEN STREET
NW5 3HD

drawing
PROPOSED REAR ELEVATION


number	date
369-201-P	02.07.2014
scale	Revision
1:50@A3	rev A

BRIAN O'REILLY ARCHITECTS

31 Oval Road, LONDON, NW1 7EA
Tel: +44 (0)20 7267 1184
www.brianoreillyarchitects.com
mail@brianoreillyarchitects.com




01 PROPOSED SECTION A-A
scale 1:50

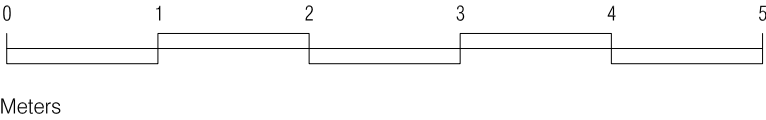

PLANNING rev A
project
16 MARSDEN STREET
NW5 3HD
drawing
PROPOSED SECTION A-A
number
369-300-P
scale
1:50@A3
date
02.07.2014
Revision
rev A

BRIAN O'REILLY ARCHITECTS
31 Oval Road, LONDON, NW1 7EA
Tel: +44 (0)20 7267 1184
www.brianoreillyarchitects.com
mail@brianoreillyarchitects.com

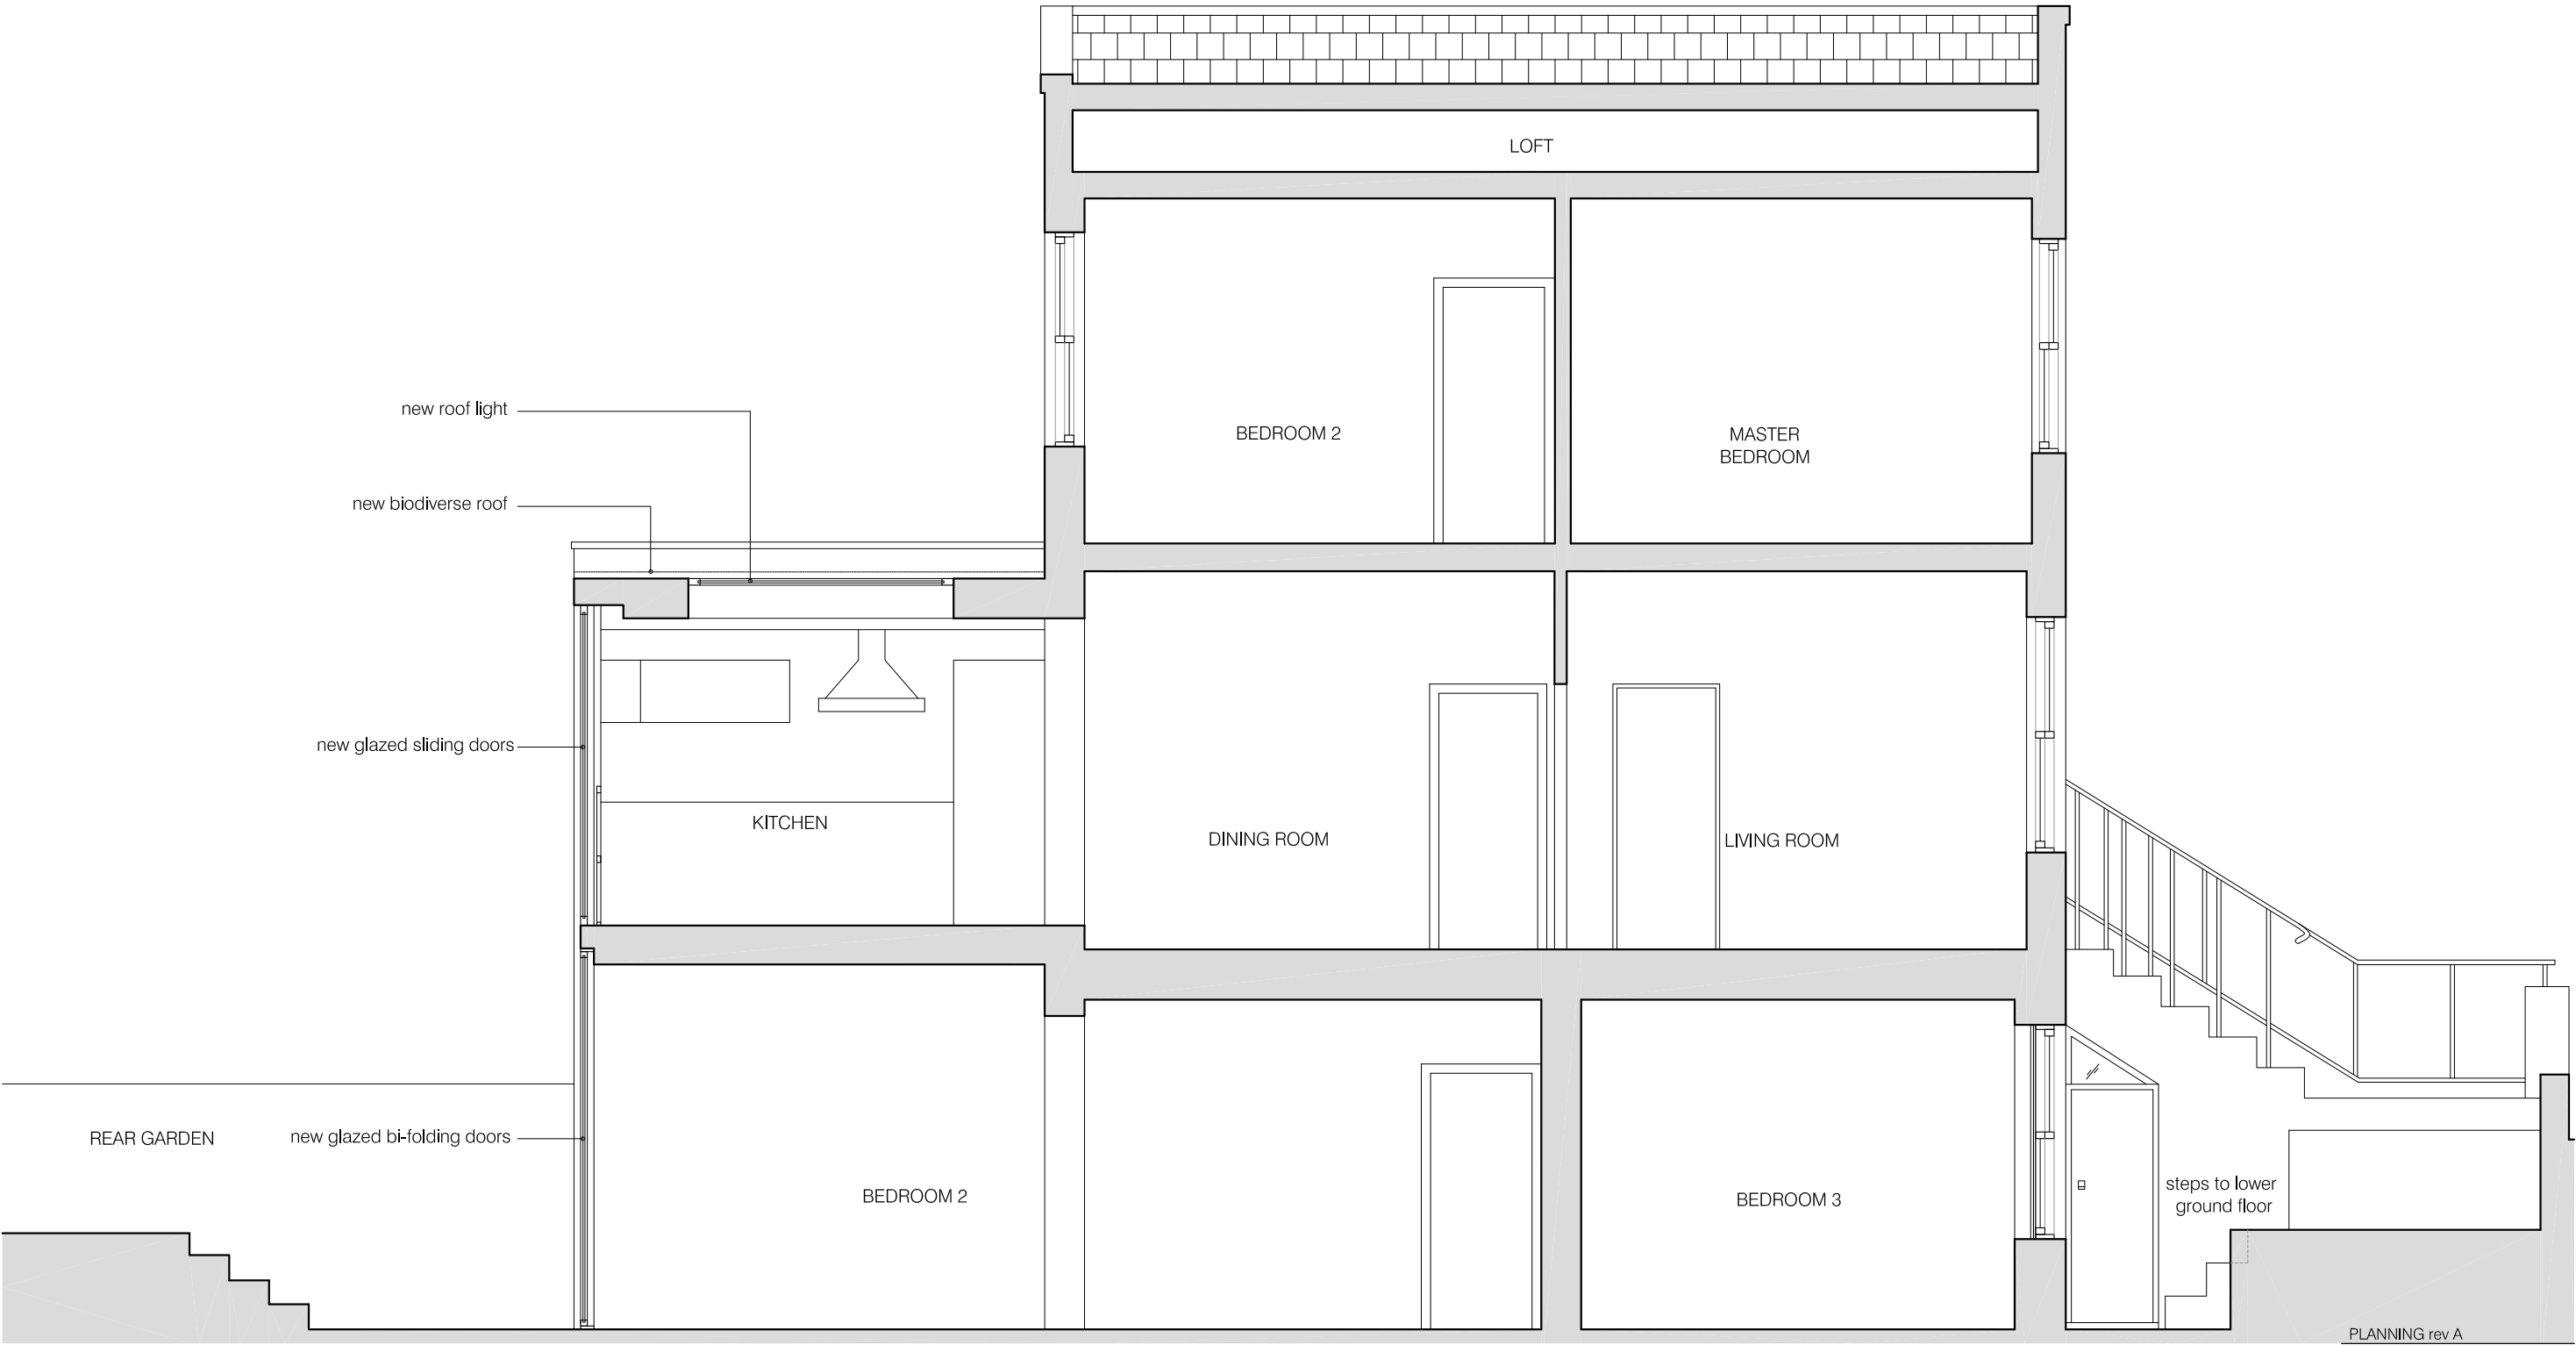

01 PROPOSED SECTION B-B
scale 1:50



PLANNING rev A
project
16 MARSDEN STREET
NW5 3HD
drawing
PROPOSED SECTION B-B
number
369-301-P
scale
1:50@A3
date
02.07.2014
Revision
rev A

BRIAN O'REILLY ARCHITECTS
31 Oval Road LONDON NW1 7EA
Tel: +44 (0)20 7267 1184
www.brianoreillyarchitects.com
mail@brianoreillyarchitects.com