


Location Plan - Not to scale

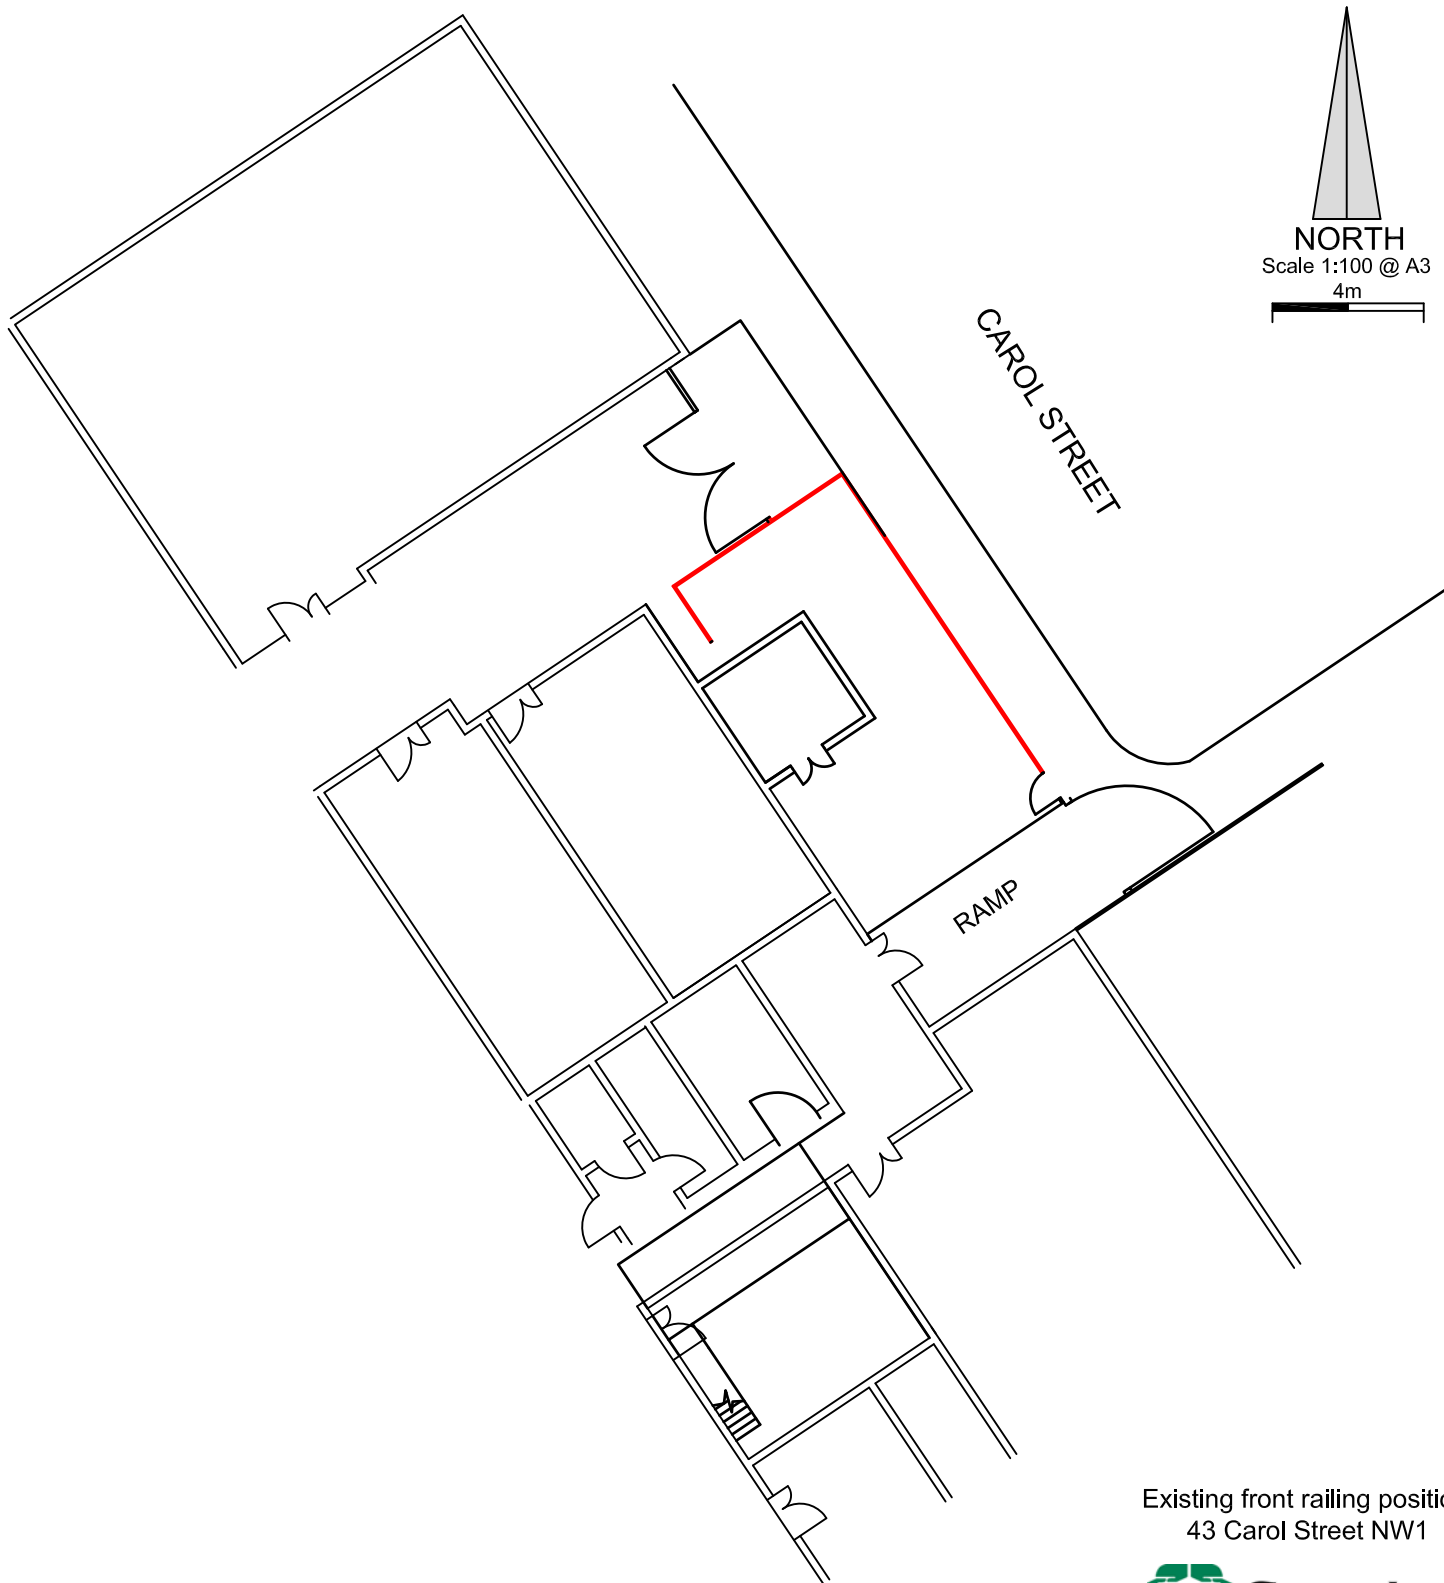

Existing front railing position
43 Carol Street NW1



Property Services Division, London Borough of Camden.
2nd Floor, Town Hall Extension, Argyle Street, WC1H 8NN