


Location Plan - Not to scale

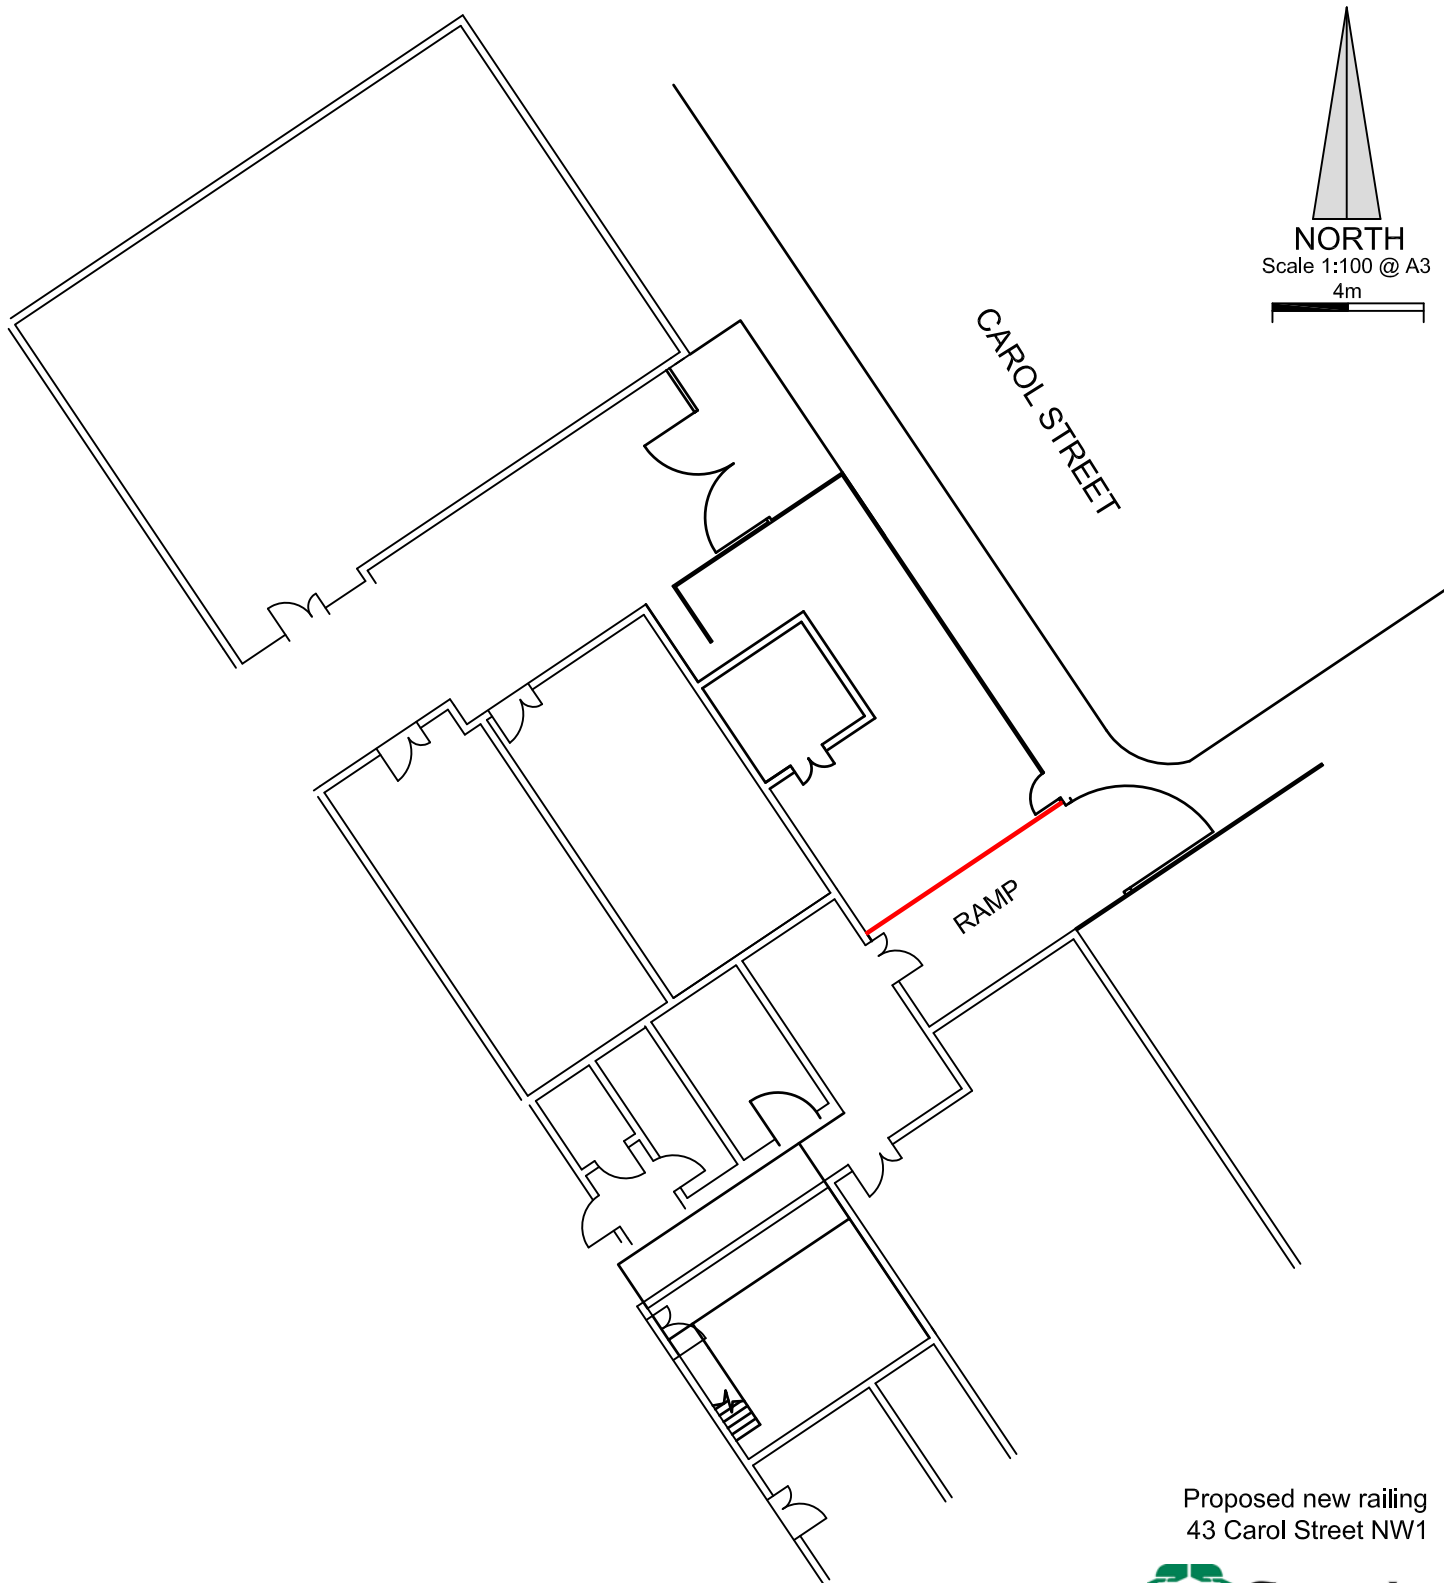

Proposed new railing  
43 Carol Street NW1



Property Services Division, London Borough of Camden.  
2nd Floor, Town Hall Extension, Argyle Street, WC1H 8NN