


NOTES

© This drawing copyright Barnaby Gunning 2013  
 Do not scale from this drawing.  
 Dimensions to be verified on site prior to construction.  
 Unless otherwise indicated, all dimensions are in millimetres.

KEY

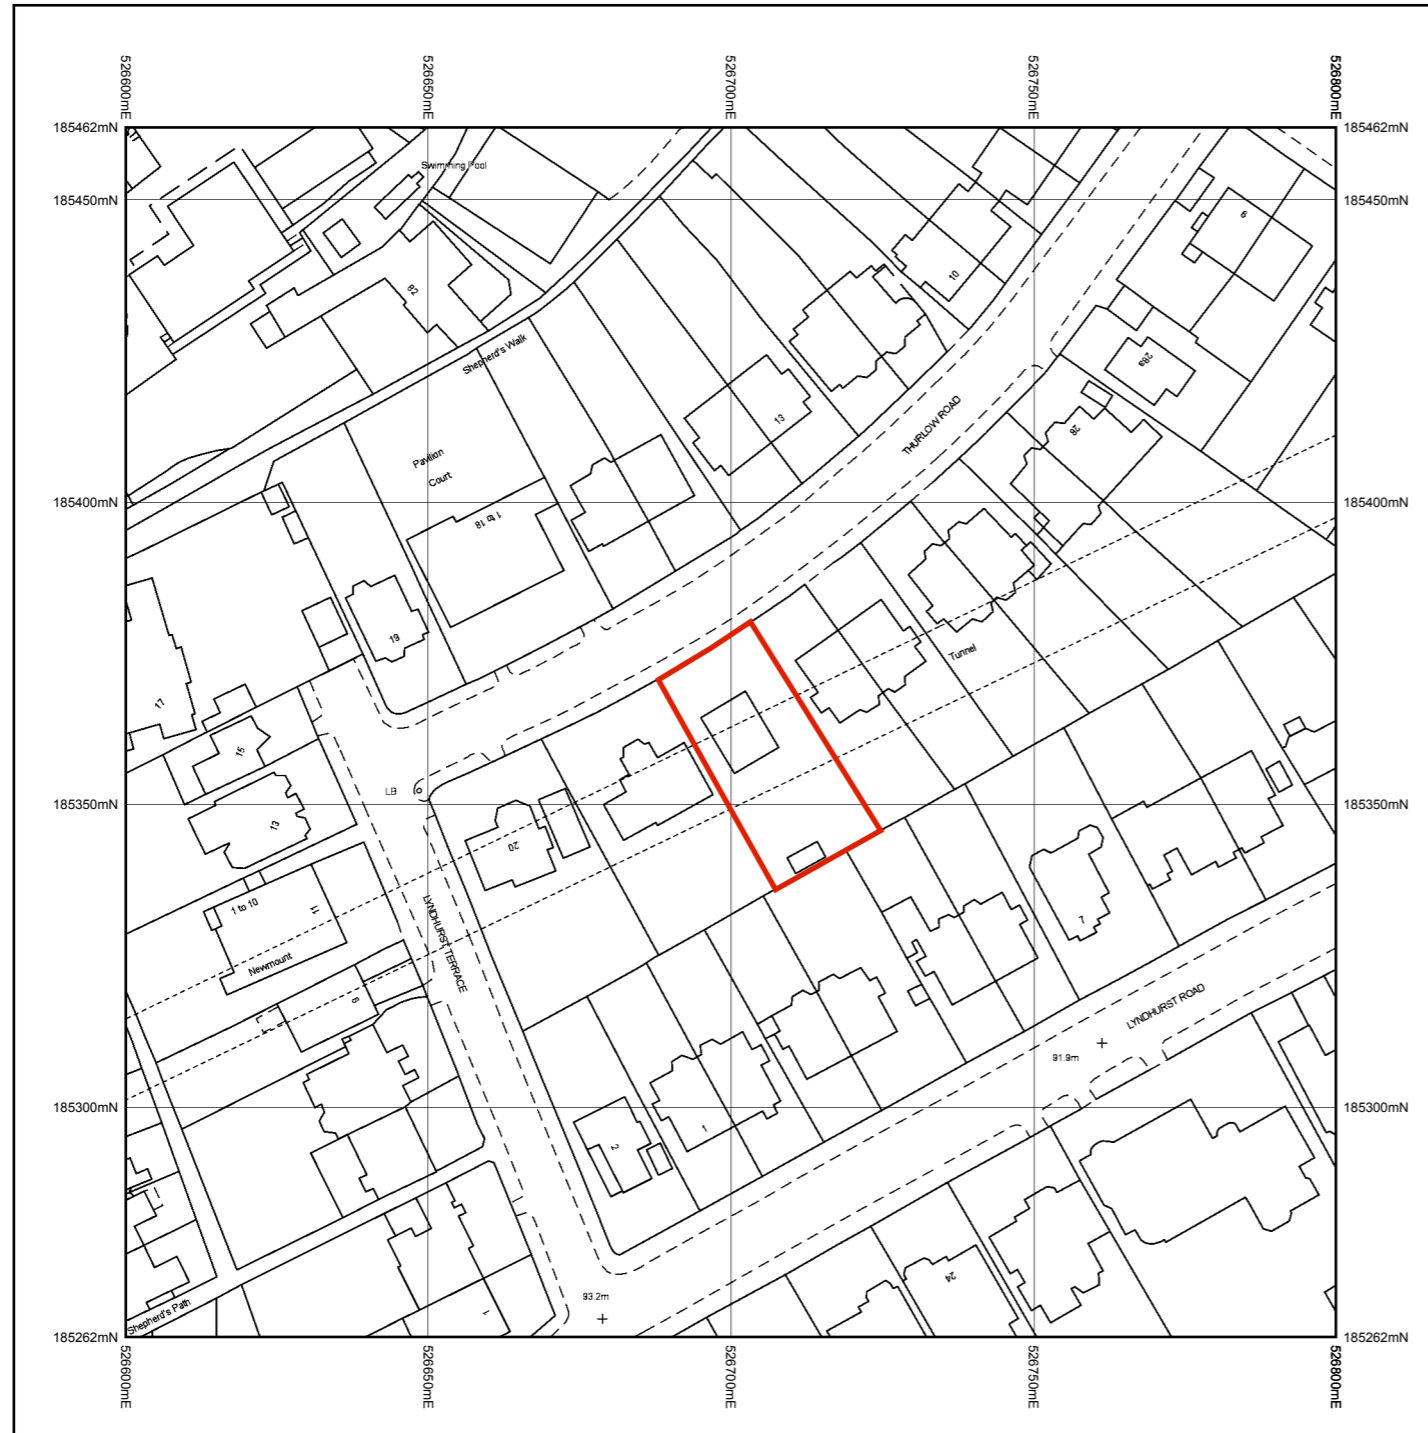

© Crown Copyright and database rights 2014 Ordnance Survey 100048957. The representation of road, track or path is no evidence of a boundary or right of way. The representation of features as lines is no evidence of a property boundary.

Supplied by: [www.ukmapcentre.com](http://www.ukmapcentre.com)  
 Serial Number: 51461  
 Centre Coordinates: 526700,185362  
 Production Date: 18 Jun 2014 10:49

revision	description	date
A	Issued for planning	18/06/2014

Architecture

63 Loudoun Rd, London NW8 0DQ, UK  
 +44 20 73 72 24 24  
[barnabygunning.com](http://barnabygunning.com)



Barnaby Gunning

drawing no: 266\_G\_001 revision: A  
 date: 18 June 2014  
 site address: 22 Thurlow Road  
 London  
 NW3 5PP  
 title: Site Location Plan  
 scale: 1:1250@A3  
 purpose: PLANNING