




**Section 01**  
 Typical Set Back Window Reveal  
 1:20 @ A1

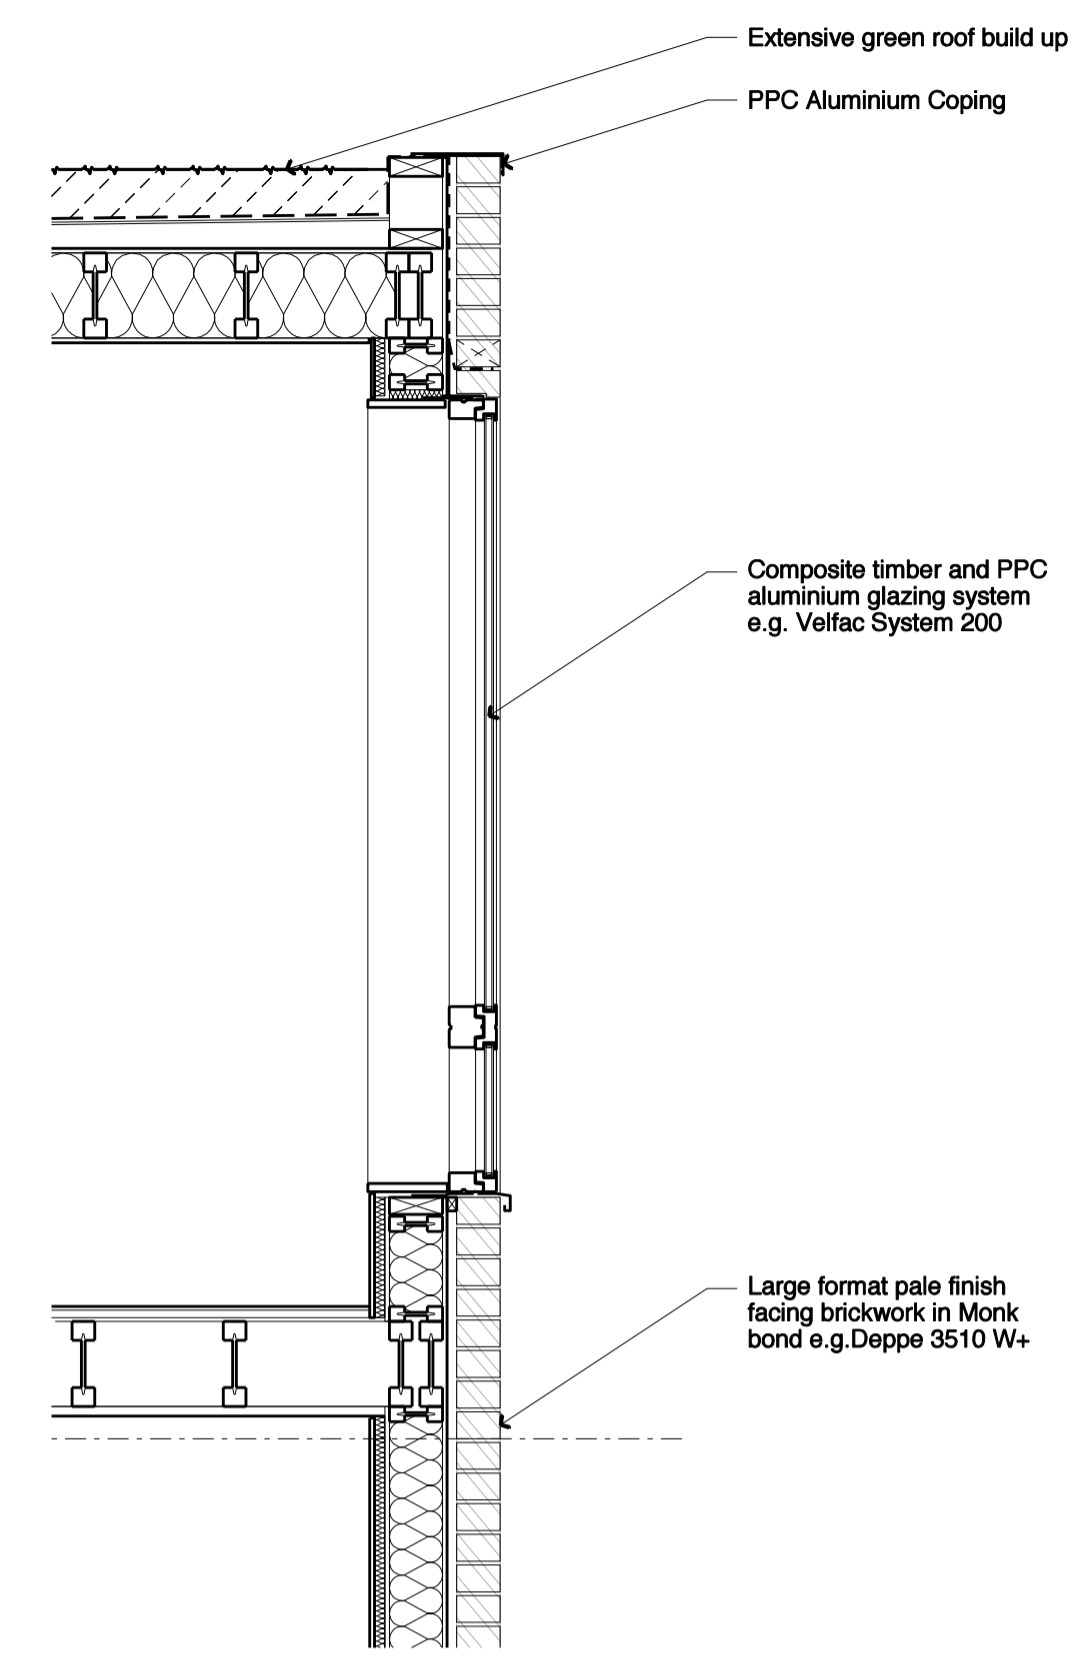


**Section 02**  
 Typical Flush Window Reveal  
 1:20 @ A1

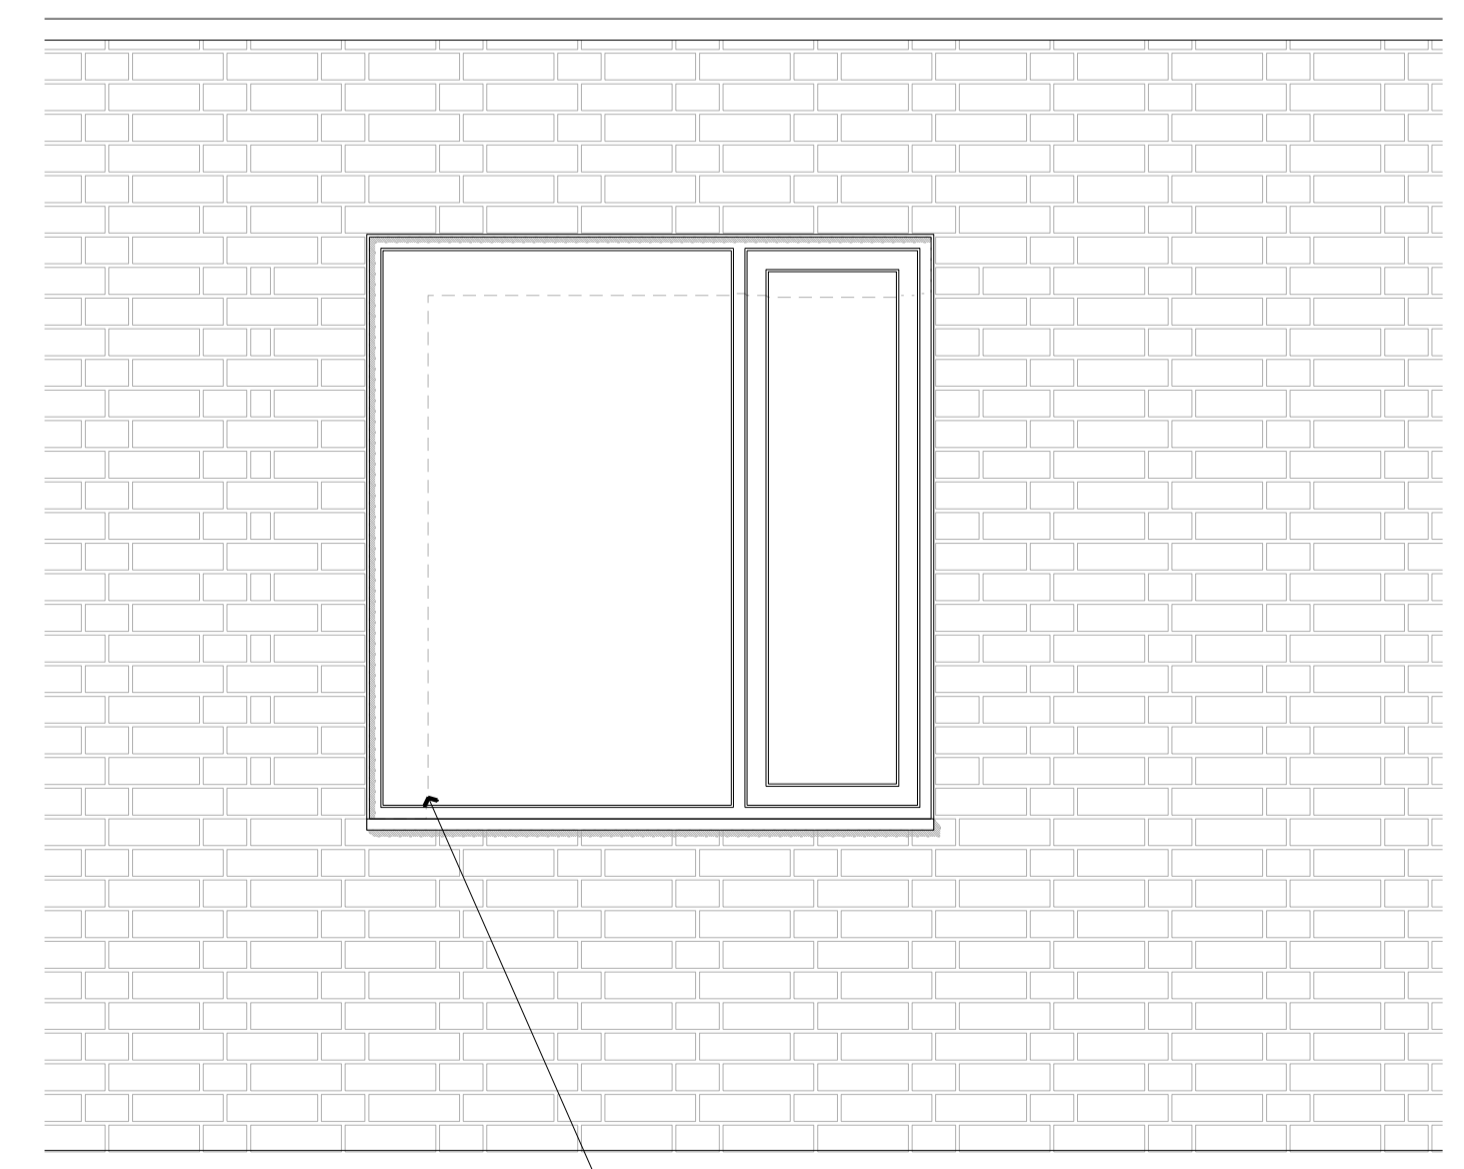


**Elevation 01**  
 Typical Brickwork Bond & Window  
 1:20 @ A1

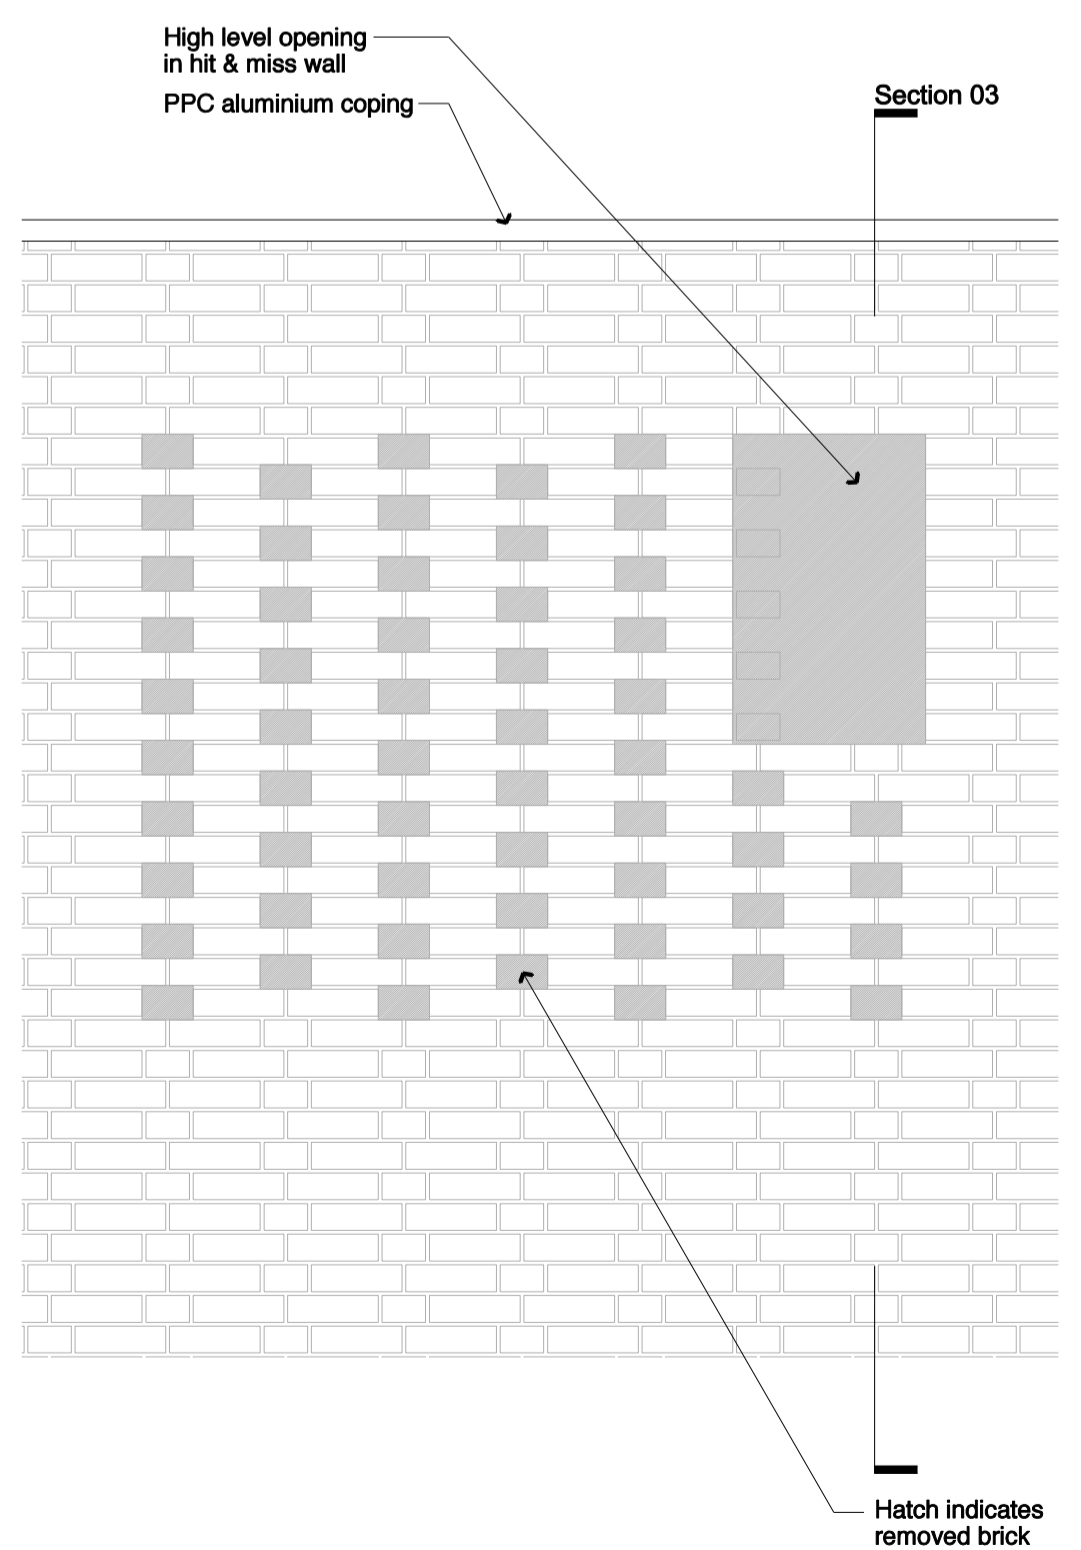

**Elevation 02**  
 Typical 'Hit & Miss' Brickwork Bond to balconies of Unit 1, Site 3  
 1:20 @ A1

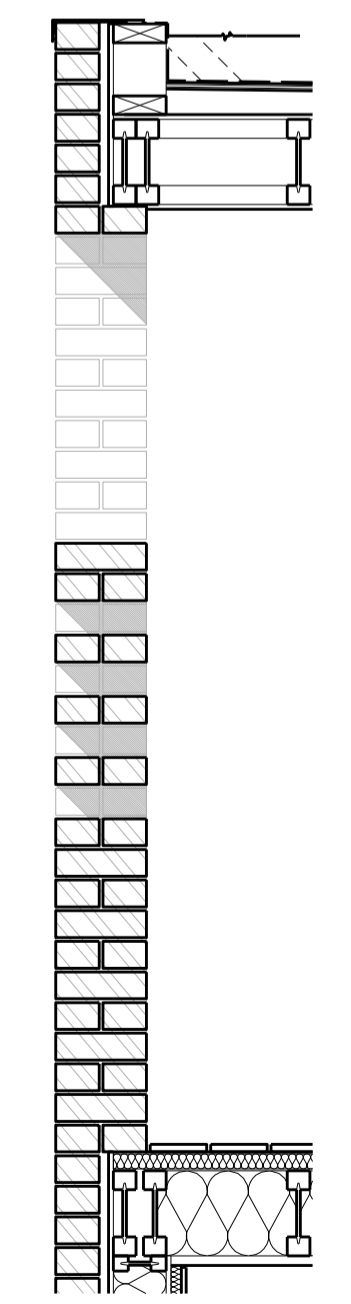

**Section 03**  
 Typical 'Hit & Miss' Brickwork Section  
 1:20 @ A1

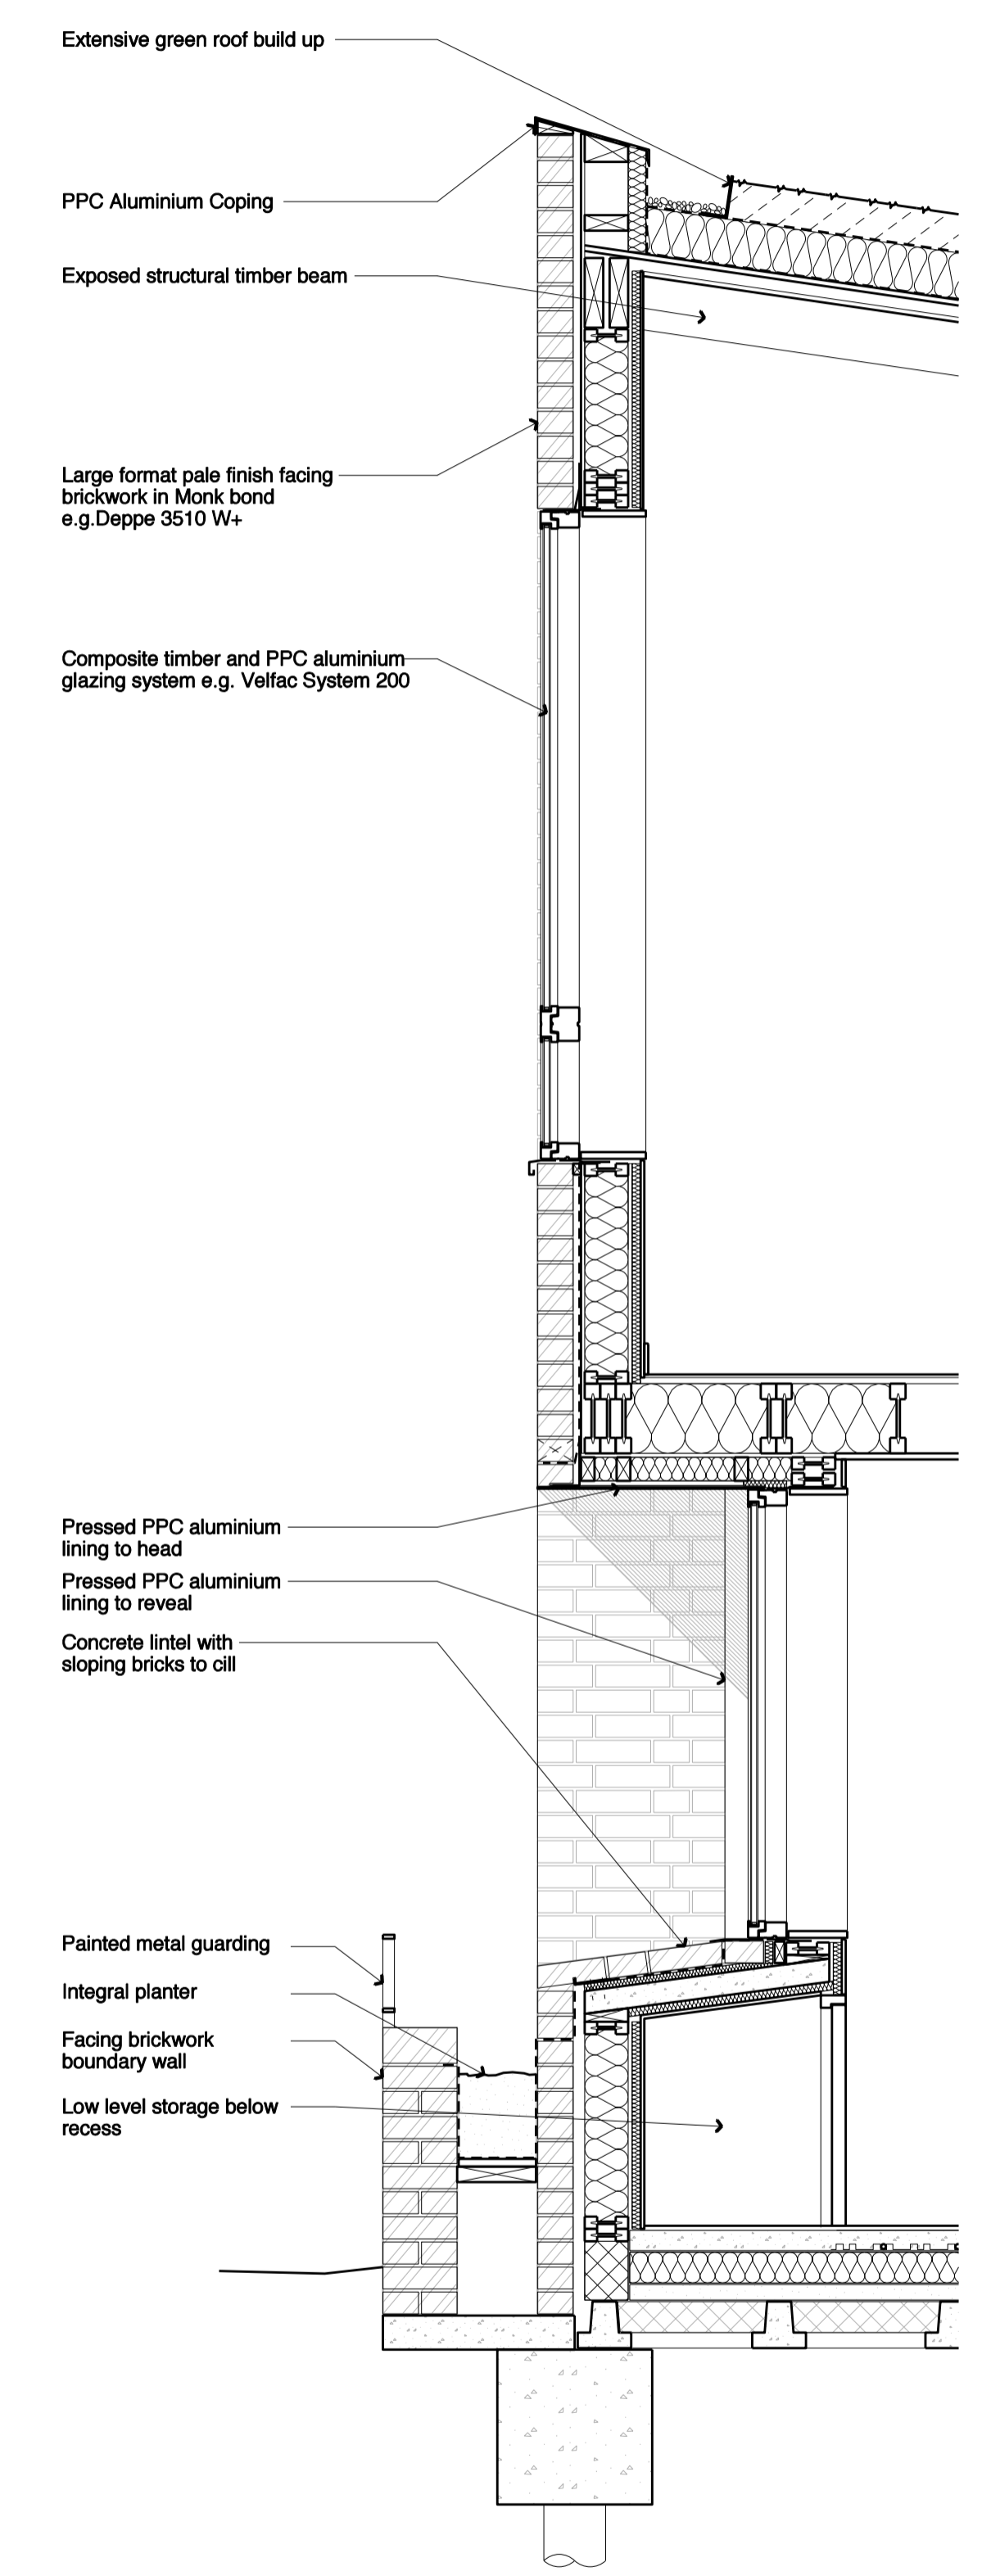

**Section 04**  
 Site 3 Railway Path Section  
 1:20 @ A1

04.04.14	TS	CB
Issued for Planning		
Revision	Date	By Checked

For Planning

**Generic Window Details**  
 Barrington & Lamble Infill Sites

**1381\_P40**

Scale: 1:20 at A1  
 1:40 at A3  
 Date: 20/03/14  
 Drawn: TS

**BHA**  
 BURD HAWARD ARCHITECTS LTD  
 Unit C1, Linton House  
 39-51 Highgate Road  
 London NW5 1RS  
 T +44 20 7267 9815  
 E studio@burdward.com