
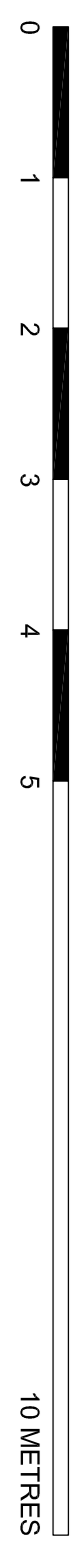


GROUND FLOOR

FIRST FLOOR

CONWAY STREET

CONWAY STREET

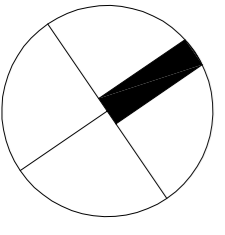

10 METRES

ADDRESS	2A CONWAY STREET LONDON W1T 6BA	PIV/PIED
REV. DATE	DESCRIPTION	CF CT
P1	13/12/11 PLANNING ISSUE	CF CT
TITLE GROUND & FIRST FLOOR PLANS PROPOSED		
STATUS	PLANNING	DESIGNED BY CF
SCALE	1:50@A1 & 1:100@A3	CHECKED BY CF
DATE	OCTOBER 2013	DWG. REV. 301 P1
PROJECT	850 (08)	