

TREVORI | LAIFF ARCHITECTS

geneva house
99 Knatchbull road
London SE5 9QU
design@tlastudio.co.uk
www.tlastudio.co.uk
T +44(0)20 7737 5181
F +44(0)20 7326 0349

CLIENT APPONNEE RAE LTD

TREVORI LAIFF ARCHITECTS

1. Do not scale off this drawing, use figured dimensions only. All dimensions and levels to be checked on site. All dimensions and levels to be checked on site to promptly report all errors, discrepancies and omissions to TLA

2. Based only for purposes indicated

3. This drawing is to be read in conjunction with conditions drawings and specifications before proceeding with construction. It is the responsibility of the contractor to ensure compliance with local and statutory building regulations and Building Act standards

4. This drawing is copyright and sole property of TLA and may not be reproduced, stored in a retrieval system or used in any form without the prior written consent of TLA


5. The main contractor should be consulted with the statutory obligations under the CDM regulations

6. The dimensions shown on this drawing have been based on the measurements provided by an independent survey company


7. Samples to be provided by main contractor for TLA approval

8. TLA to approve all drawings and look prior to construction

SPECIFIC NOTES:

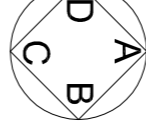


EXISTING

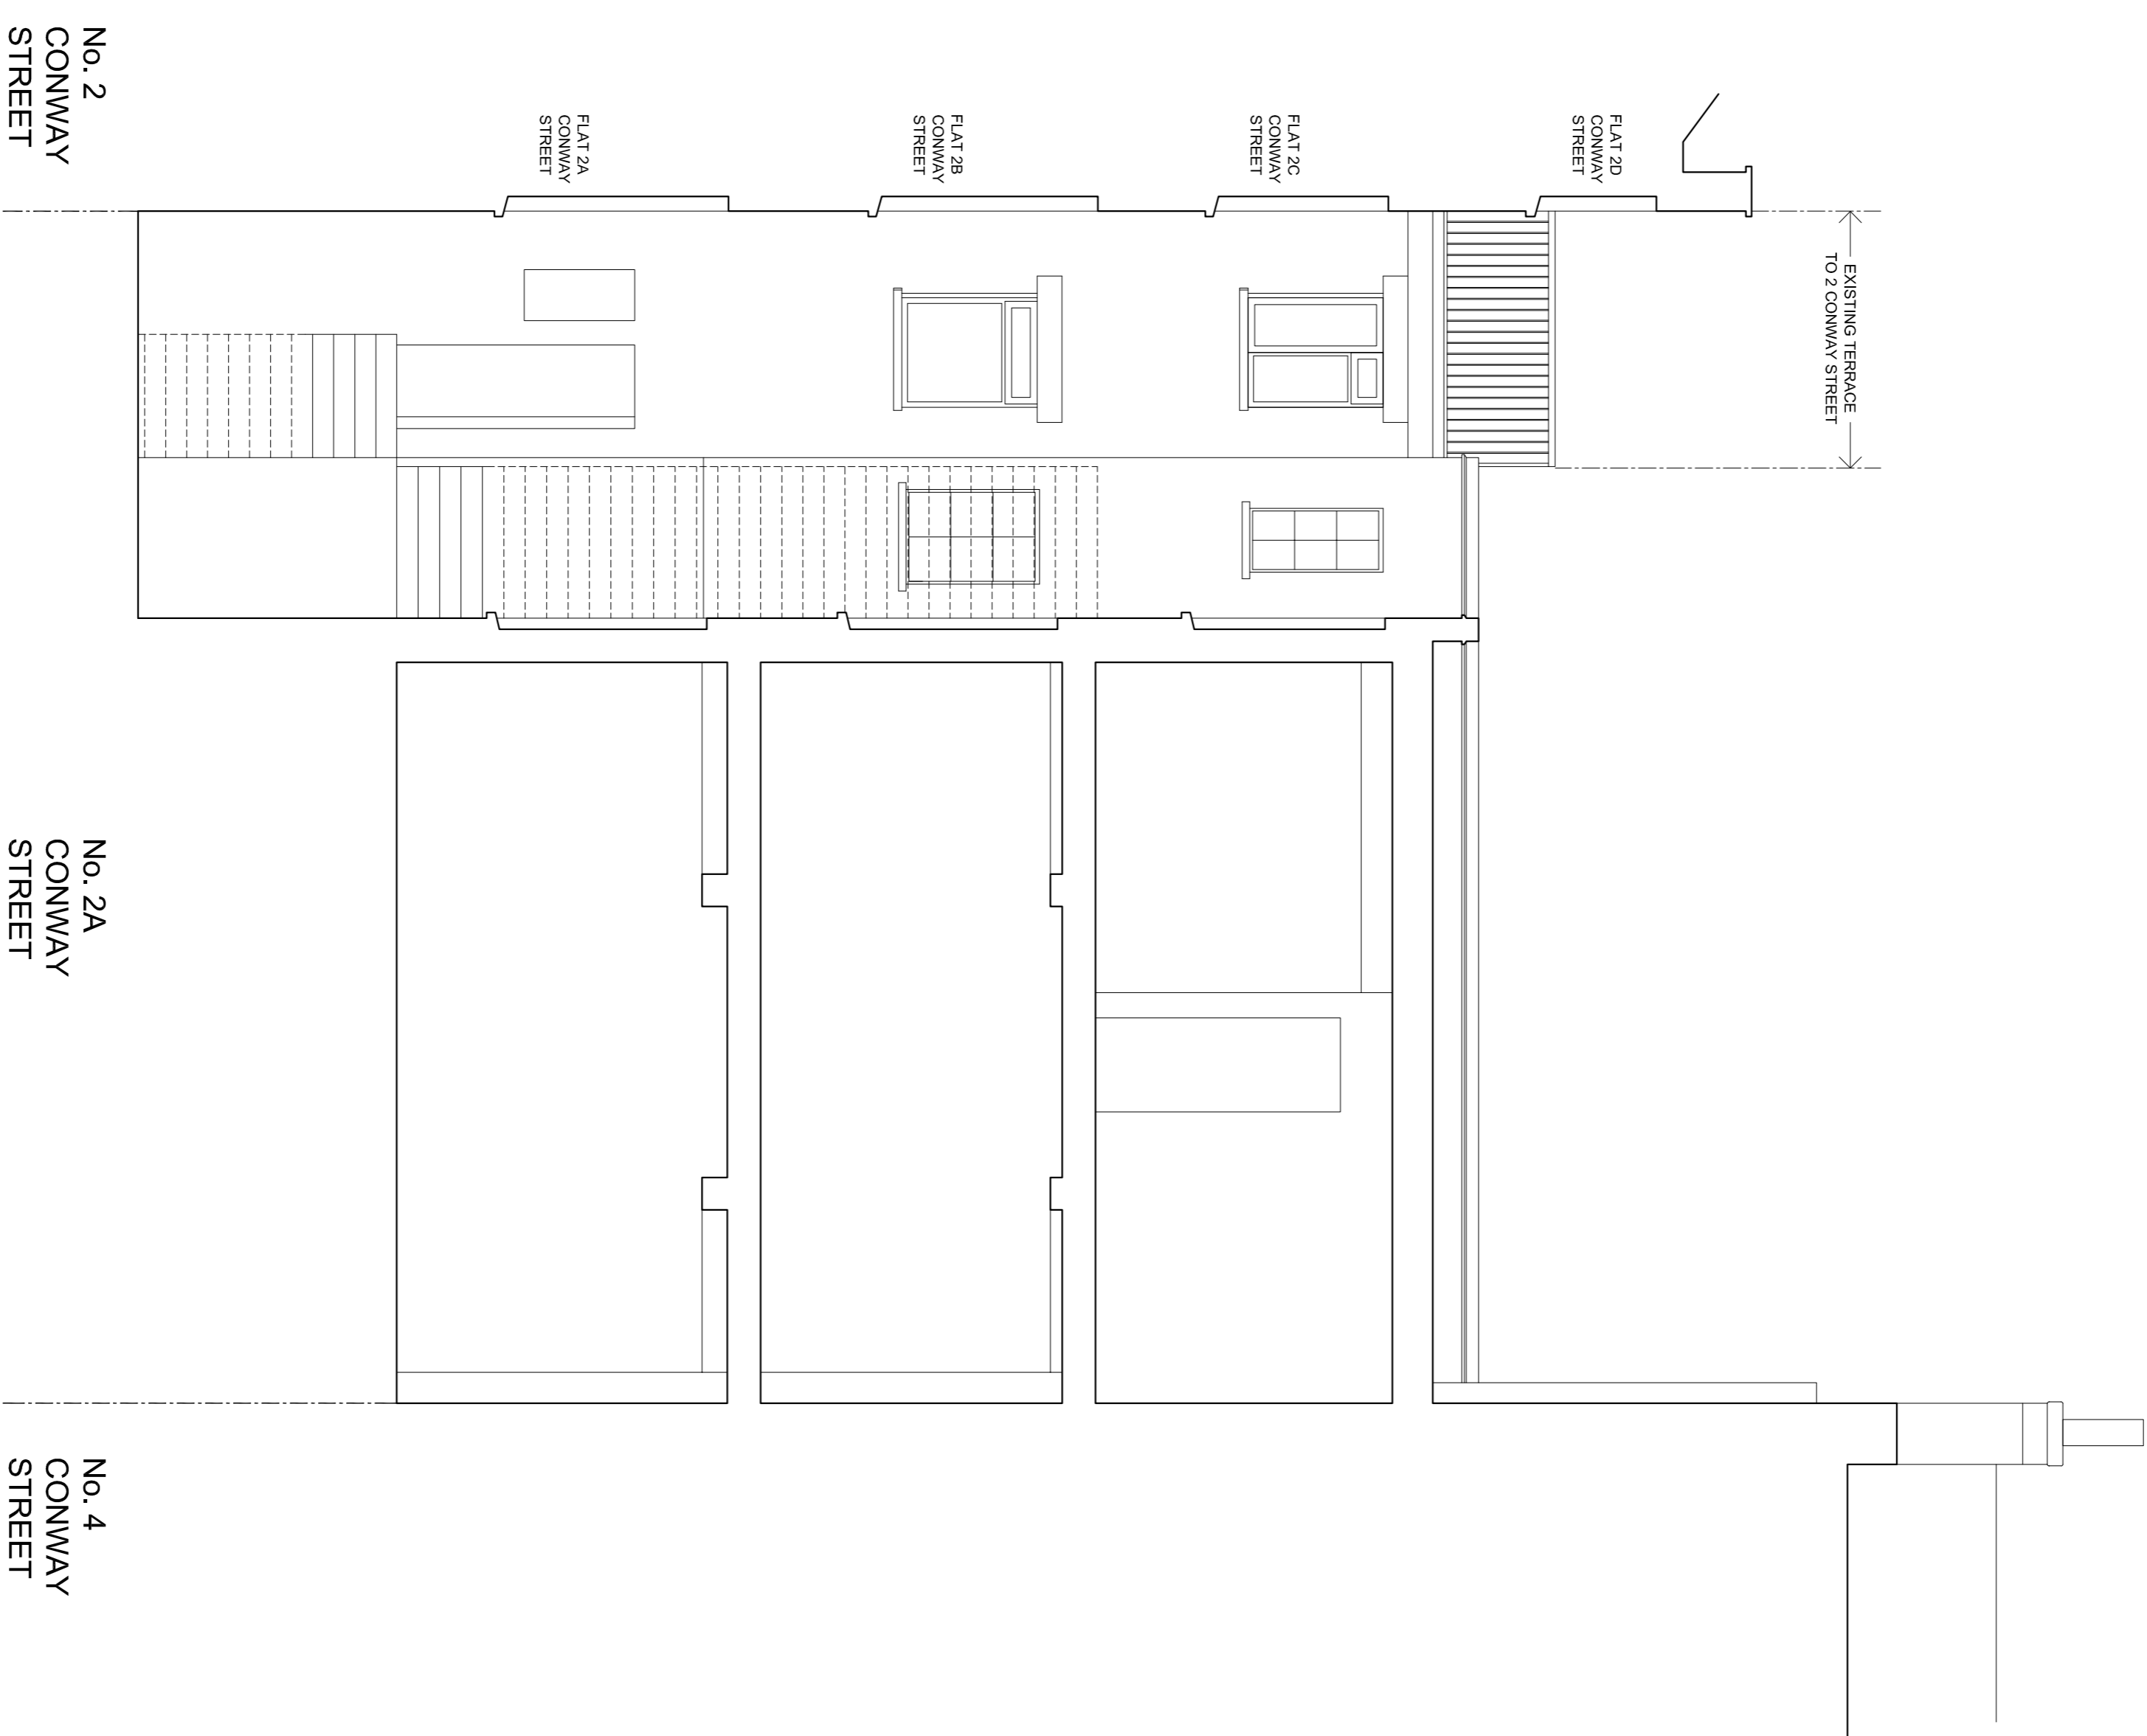

SECTION CC

EXISTING SECTION CC - 1:50 @ A1 & 1:100 @ A3

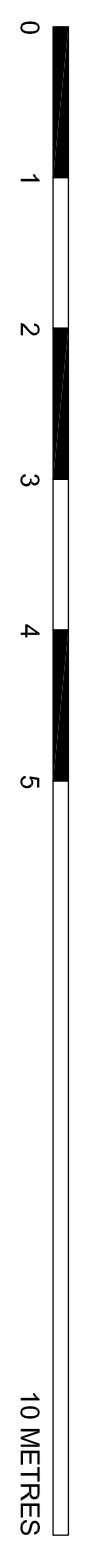

10 METRES

©2013

STATUS	PLANNING	DESIGNED BY	CF
SCALE	1:50@A1 & 1:100@A3	CHECKED BY	CF
DATE	OCTOBER 2013	DATE	21
PROJECT	850	NO.	(08)
NO.		REV.	P1

ADDRESS
 2A CONNWAY STREET
 LONDON
 W1T 6BA

REV.	DATE	DESCRIPTION	CF	CT
P1	13/11/14	PLANNING ISSUE		

TITLE EXISTING SECTION CC