


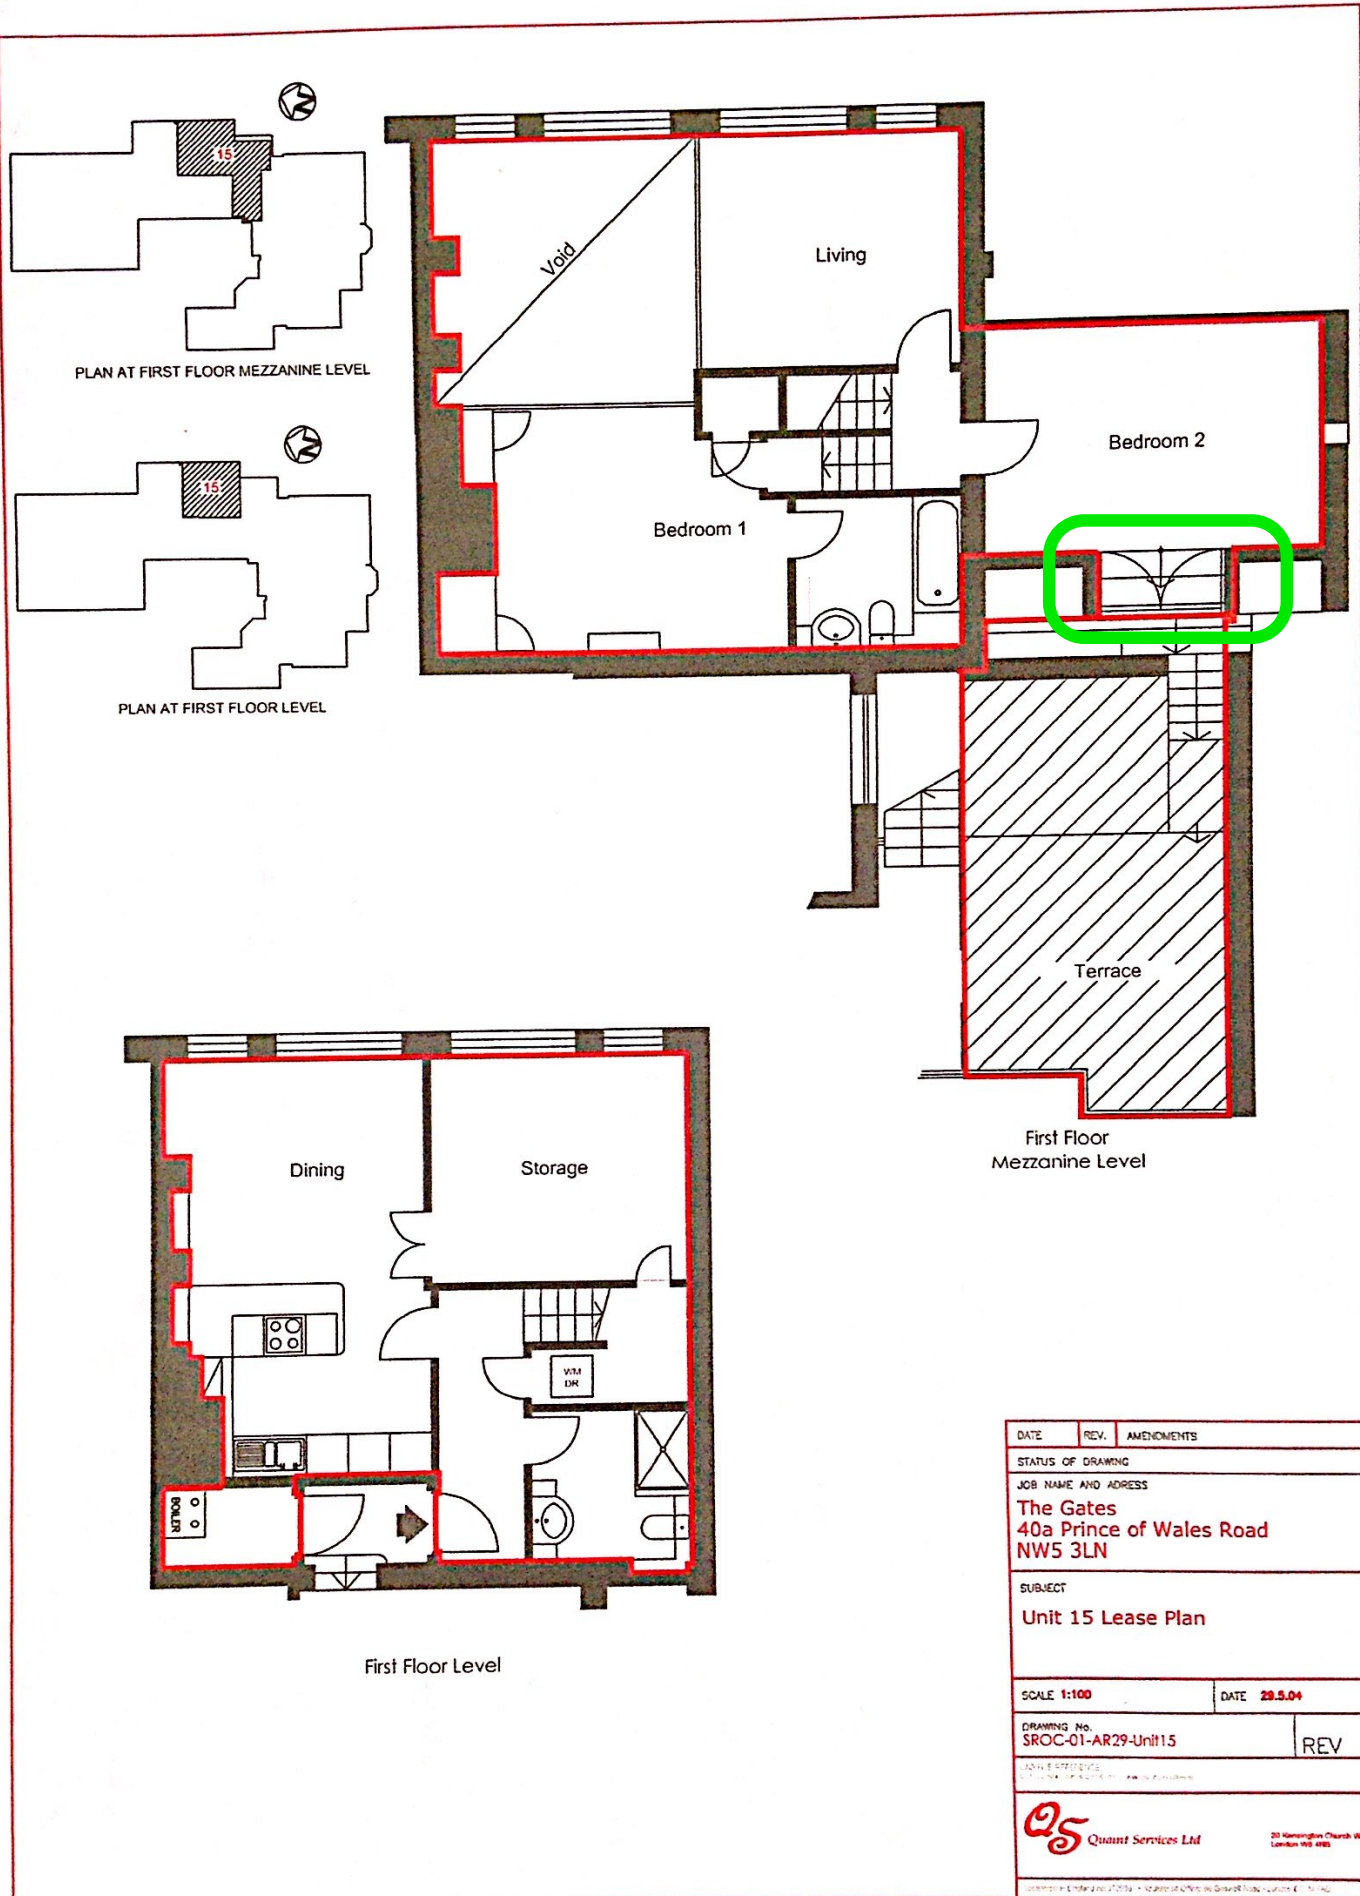

DATE	REV.	AMENDMENTS
STATUS OF DRAWING		
JOB NAME AND ADDRESS		
The Gates 40a Prince of Wales Road NW5 3LN		
SUBJECT		
Unit 15 Lease Plan		
SCALE 1:100		DATE 29.5.04
DRAWING No. SROC-01-AR29-Unit15		REV
QS Quant Services Ltd 20 Kensington Church Walk London W8 4NS		