


A - WEST PART OF WEST BUILDING

© Liam O'Connor Architects & Planning Consultants

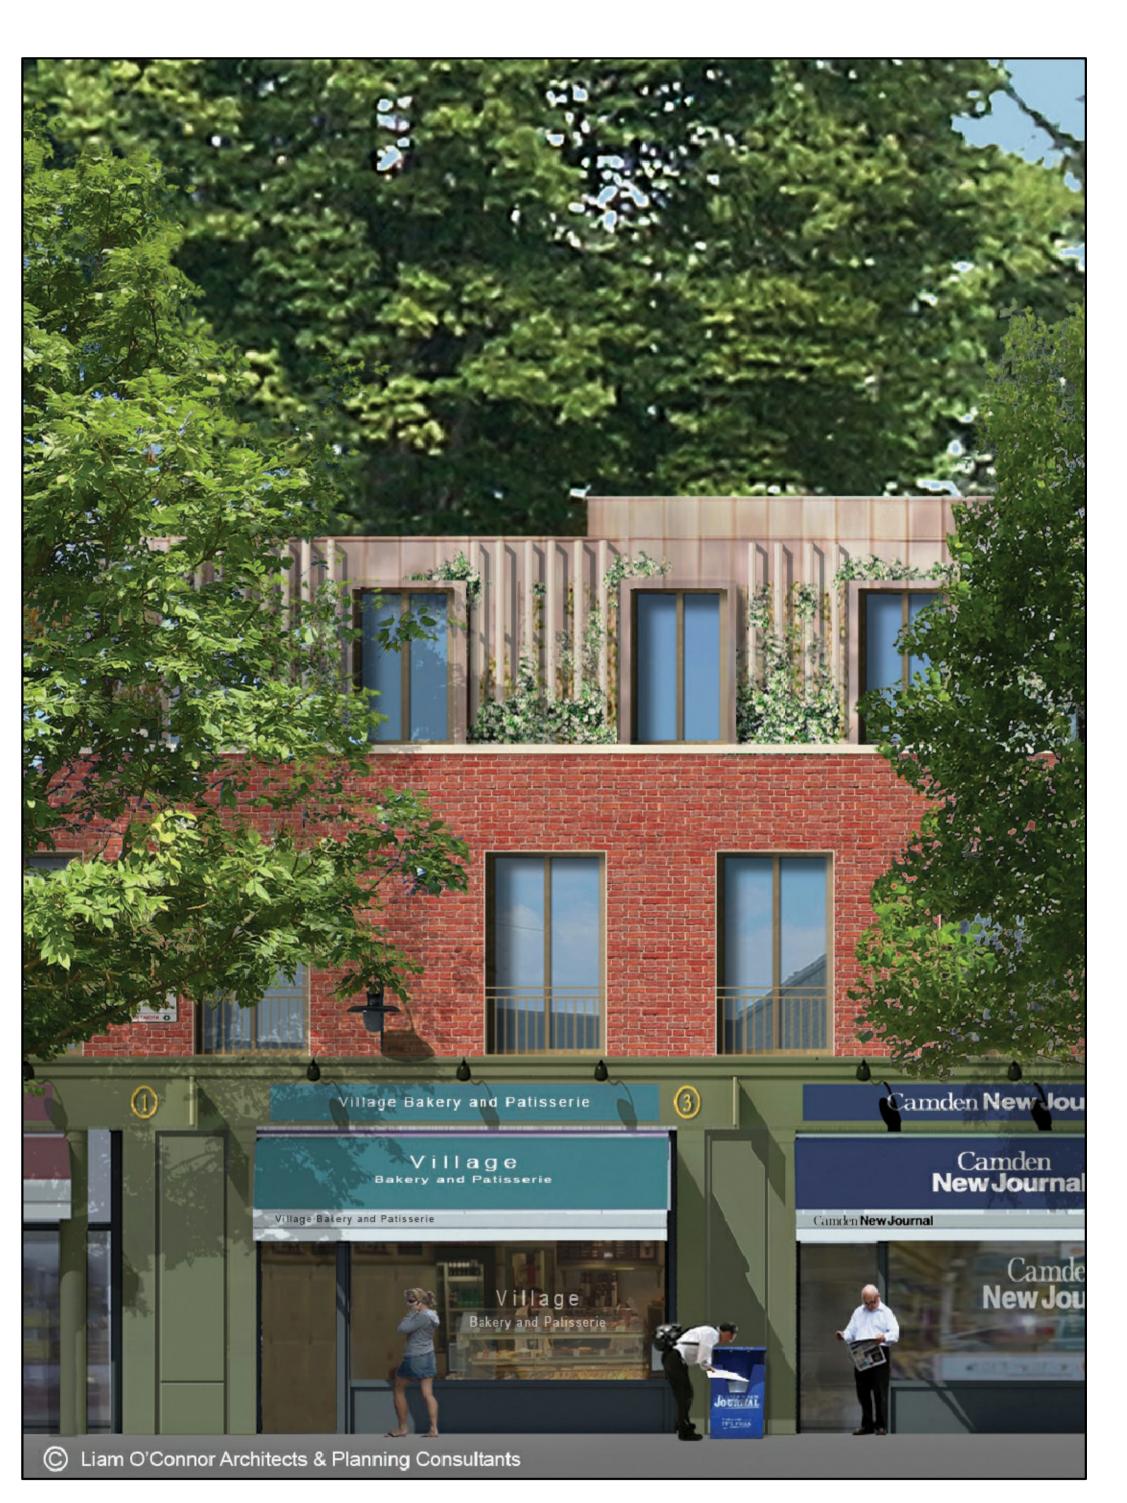

B - TYPICAL ELEVATION DETAIL

AMENDED PLANNING SCHEME (APRIL 2014)

STATUS:

	В	20.06.14	Amended Planning issue
	Α	22.04.14	Amended Planning issue
	REV	DATE	AMENDMENT

THE EARL OF LISTOWEL

PROJECT

SWAIN'S LANE LONDON, N6 6QX

LIAM O'CONNOR

ARCHITECTS

AND PLANNING CONSULTANTS

75 COWCROSS STREET LONDON EC1M 6EL

TEL.NO: 0207 250 1983 FAX.NO: 0207 251 6310 E-MAIL: info@liamoconnor.com

PROPOSED ELEVATION DETAILS A & B

SCALE: N/A	DATE: SEPT 2013	DRAWN:
@A1	3E1 1 2013	CHECKED.

DRAWING NUMBER: REVISION:
SWL/DAS/15.5 B