

EXISTING ELEVATION CAMDEN HIGH STREET



JAMESTOWN ROAD

CAMDEN HIGH STREET

0m 2m 4m 6m 8m



Scale 1:100@A4

outdoor...
plus

Site:
Oxford Arms, 265 Camden High Street,
Camden, London, NW1 7BU


Proposal:
Scaffold Shroud

Scale:
1:100@A4

Date:
20 March 2014

Dwg No:
PY2043/007 rev A

EXISTING ELEVATION JAMESTOWN ROAD

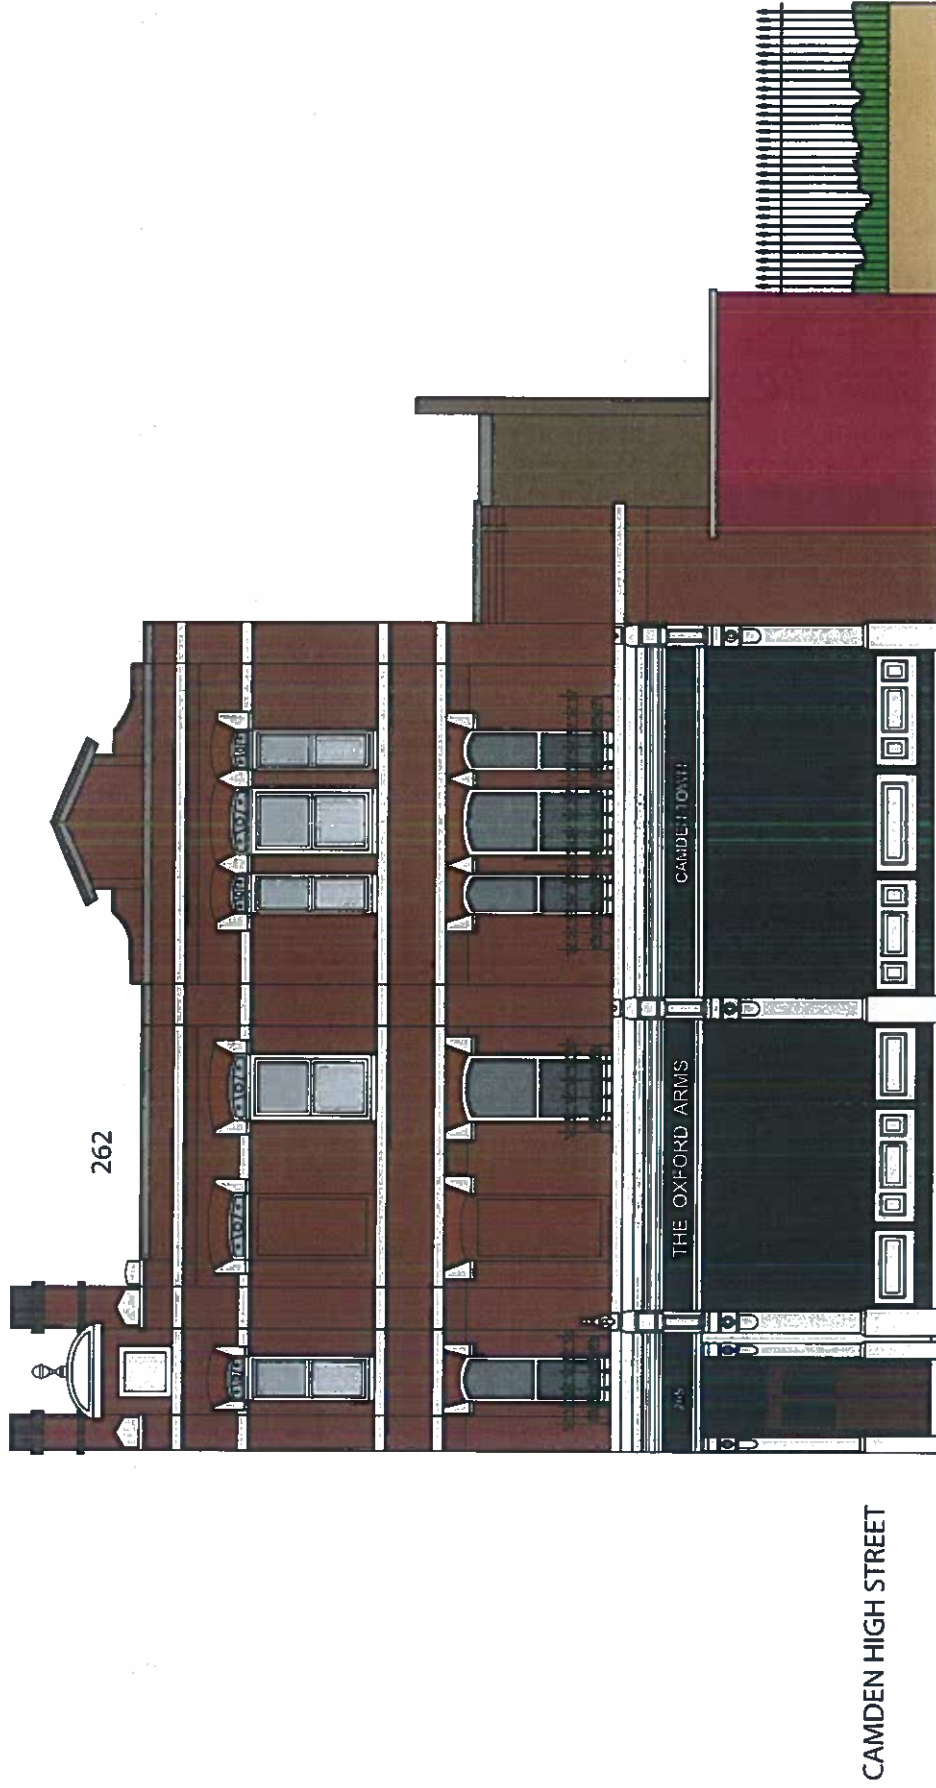

0m 2m 4m 6m 8m
Scale 1:100@A4

outdoor
plus

Site:
Oxford Arms, 265 Camden High Street,
Camden, London, NW1 7BU

Proposal:
Scaffold Shroud
Scale: 1:100@A4

Date: 20 March 2014
Dwg No: PY2043008 rev A