



PROPOSED ENTRANCE PLAN (GROUND FLOOR)

1:50

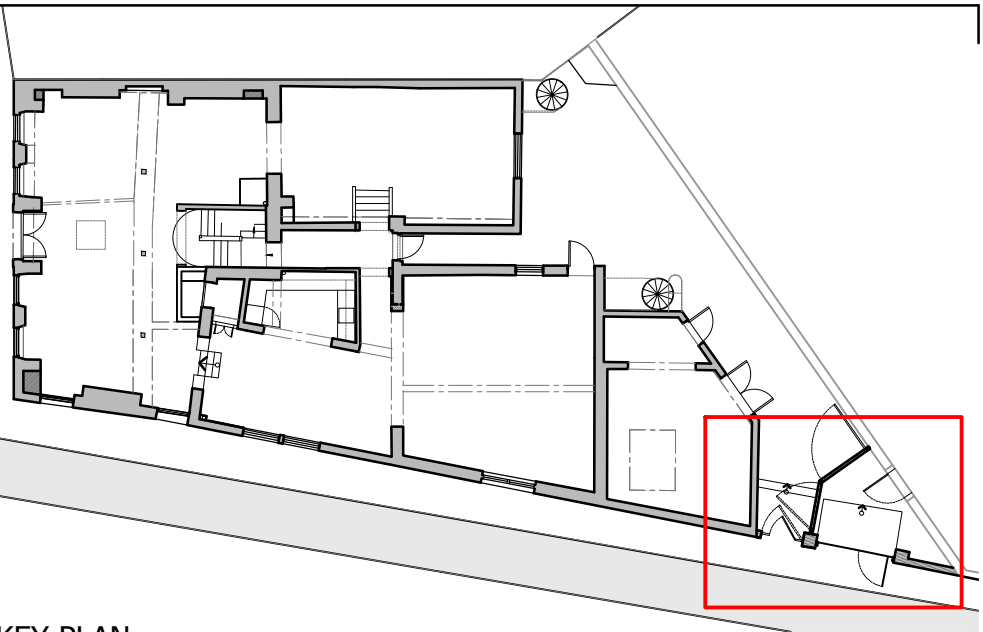

KEY PLAN

NTS

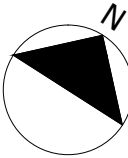

0 500 1000

DO NOT SCALE	REV	DATE	DRN	CHK	DESCRIPTION	REV	DATE	DRN	CHK	DESCRIPTION	SCALE 1:50	SIZE A3	DATE 25 JUN 14	846	THREE SIX SIX		
DESIGN INTENT INFORMATION															Proposed GA - Entrance Plan		
STRUCTURE, FRAMING & SUPPORT INDICATIVE																	
M&E SERVICES INDICATIVE											DRAWN SN	CHECKED MB	REV 00	STATUS CODE 3	STATUS PLANNING	846-HS-XX-L1-DR-A-GP-1102	
											Web: http://www.Heatherwick.com Email: studio@Heatherwick.com						Heatherwick studio
© COPYRIGHT : Heatherwick Studio											356 - 364 Gray's Inn Road London tel: +44 (0)20 7833 8800 fax: +44(0)20 7833 8400						