



1 Proposed Section A-A
Proposed section through playground and new classroom space

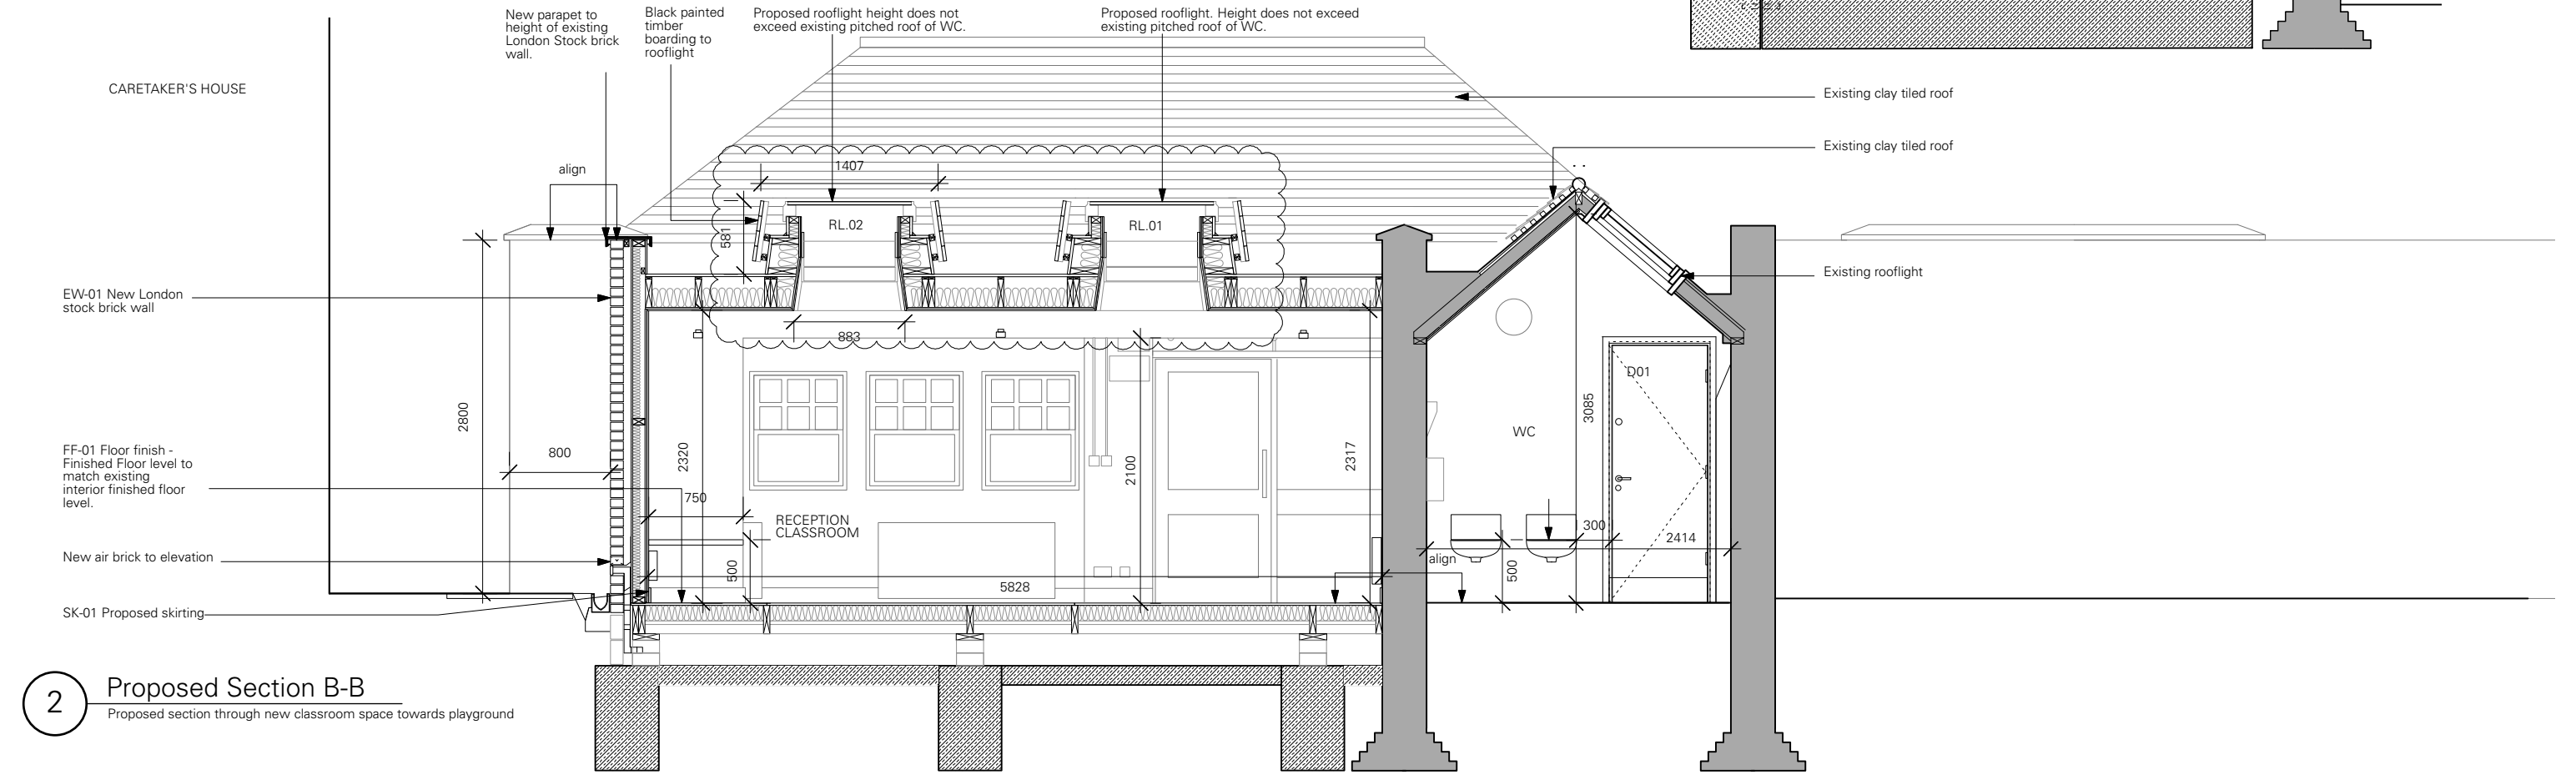

2 Proposed Section B-B
Proposed section through new classroom space towards playground

PLANNING

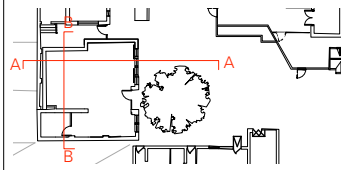

Date	Revision	Description
19.06.2014	A	Rooflight design has been modified from one large roof light to two smaller rooflights. See bubbles. Detail added to drawings.

NOTE:
To be read in conjunction with -SE specification and drawings -Architects specification and drawings

Notes:
1. Do not scale from this drawing.
2. All dimensions in mm unless noted otherwise.
3. All dimensions to be checked on site and discrepancies to be notified to A&S in writing.
4. Copyright Adams & Sutherland Ltd.
5. If in doubt, ask.

Date: 10.04.2014	Drawn: SI	Checked: FR	Approved: GS
------------------	-----------	-------------	--------------

Client: Client Name
Job: Beckford Classroom Works
Plot:
Drawing Title: Proposed Sections A-A and B-B Little Beckford

Adams & Sutherland
architecture landscape urban design
Tel: 020 7267 1747
Fax: 020 7482 2359
info@adams-sutherland.co.uk
Studio 1K, Highgate Business Centre
33 Greenwood Place, London NWS 1LB

Drawing No. **240_110** Rev. **A**