




notes:  
Do not scale from this drawing  
All dimensions to be checked on site and any discrepancies reported to the Architect/Contract Administrator before proceeding with the works on site, or off-site fabrication

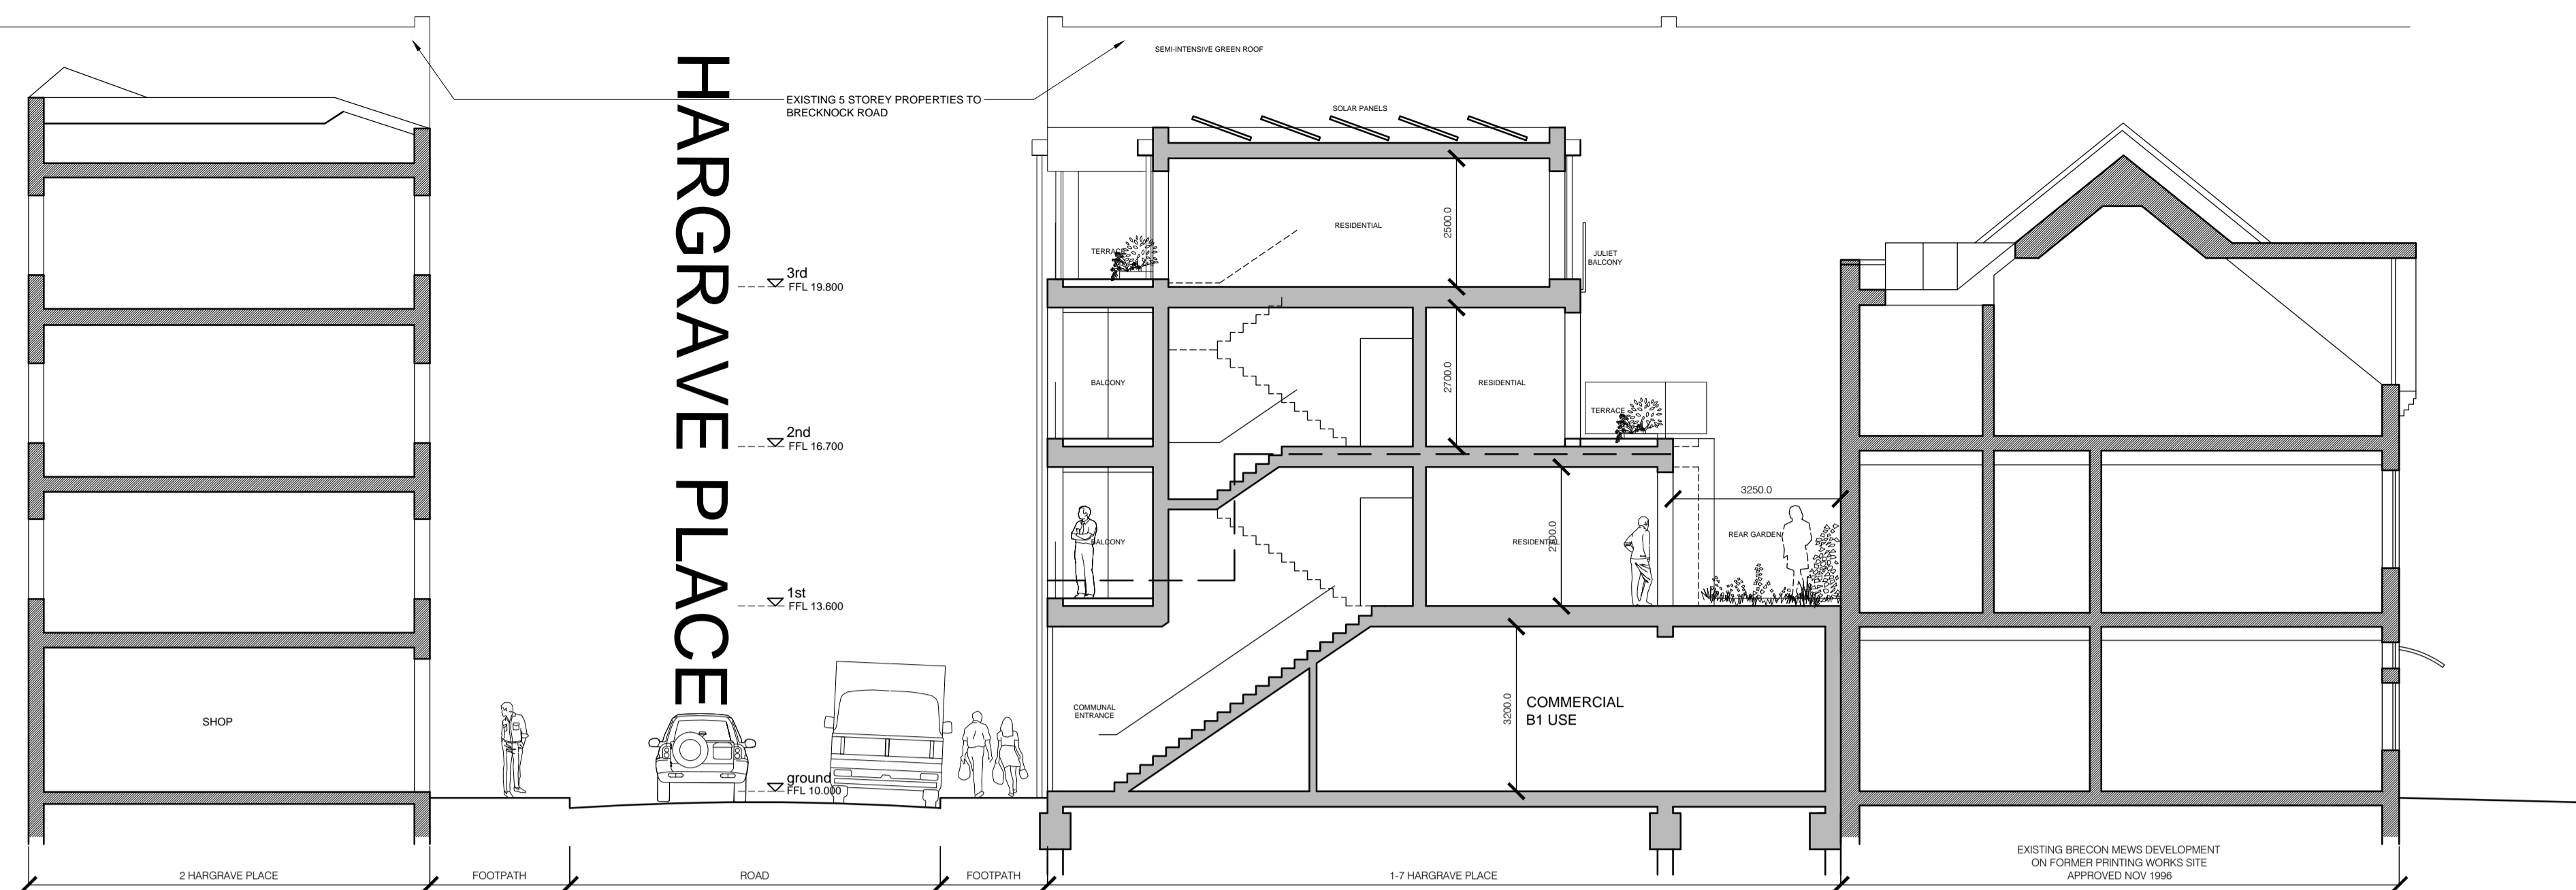

SITE SECTION A-A 1:100

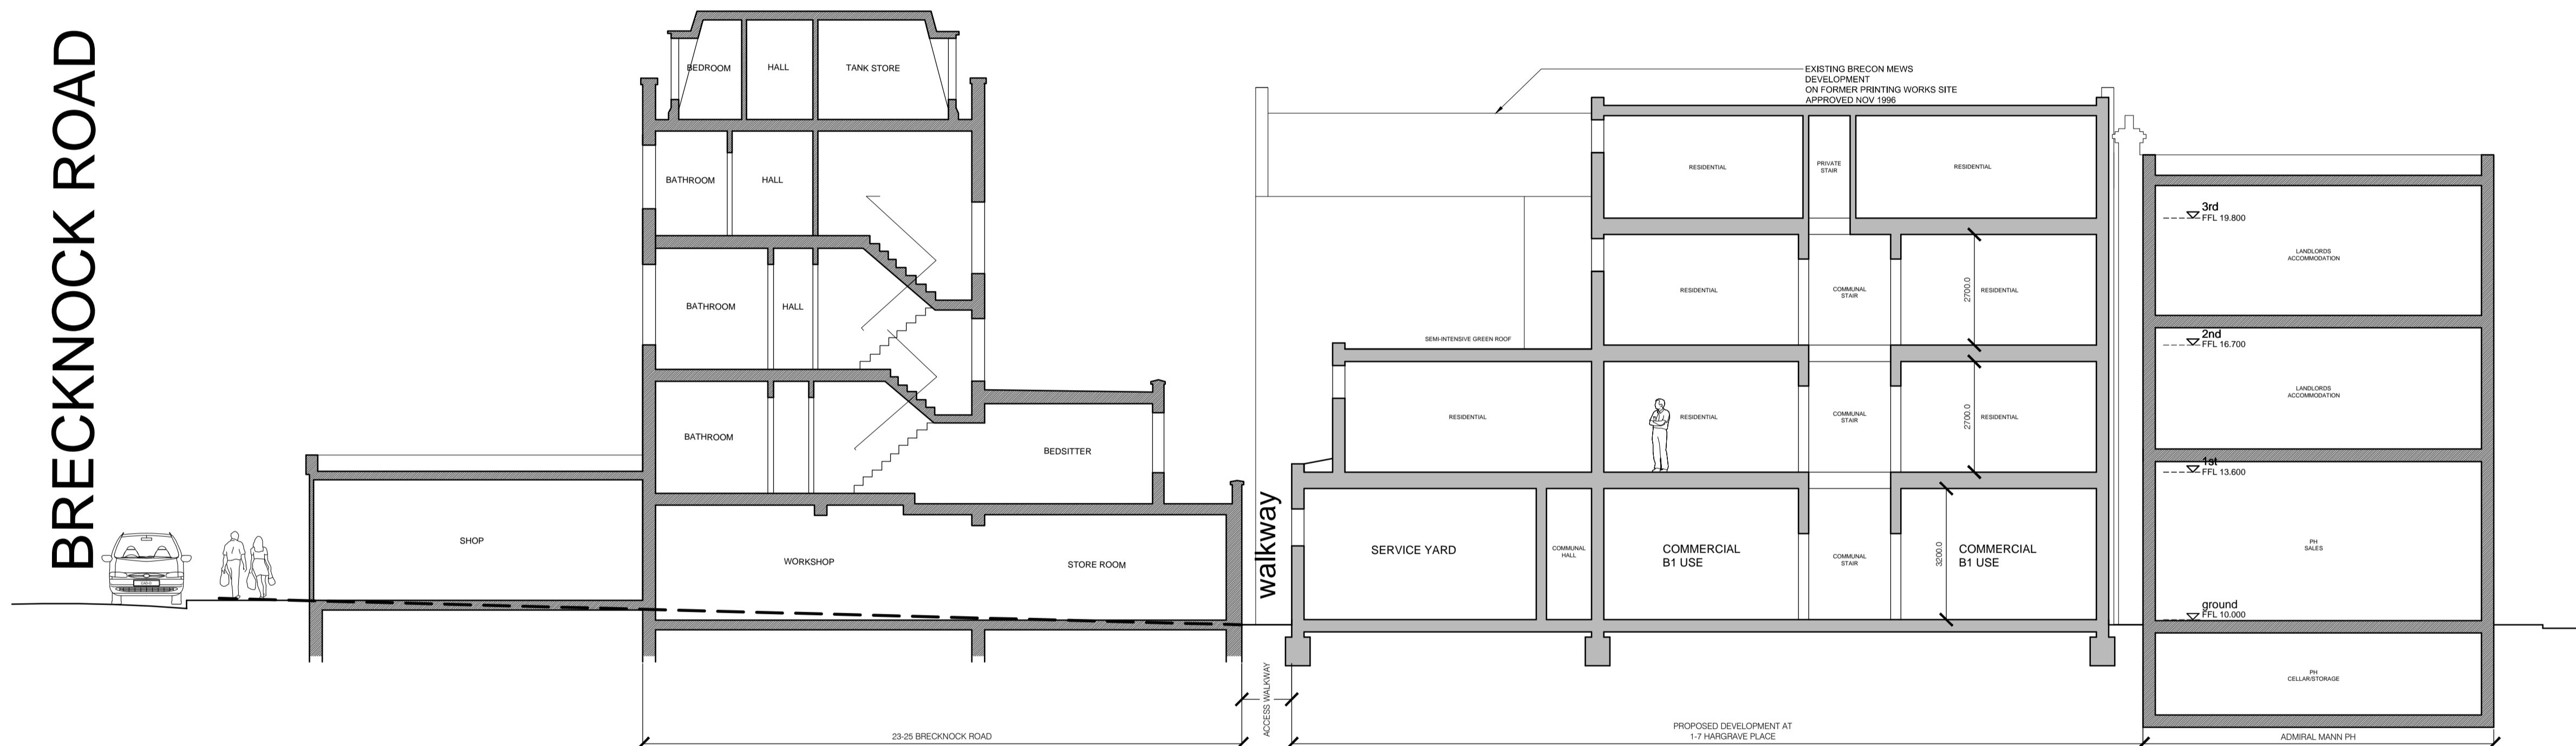

SITE SECTION B-B 1:100

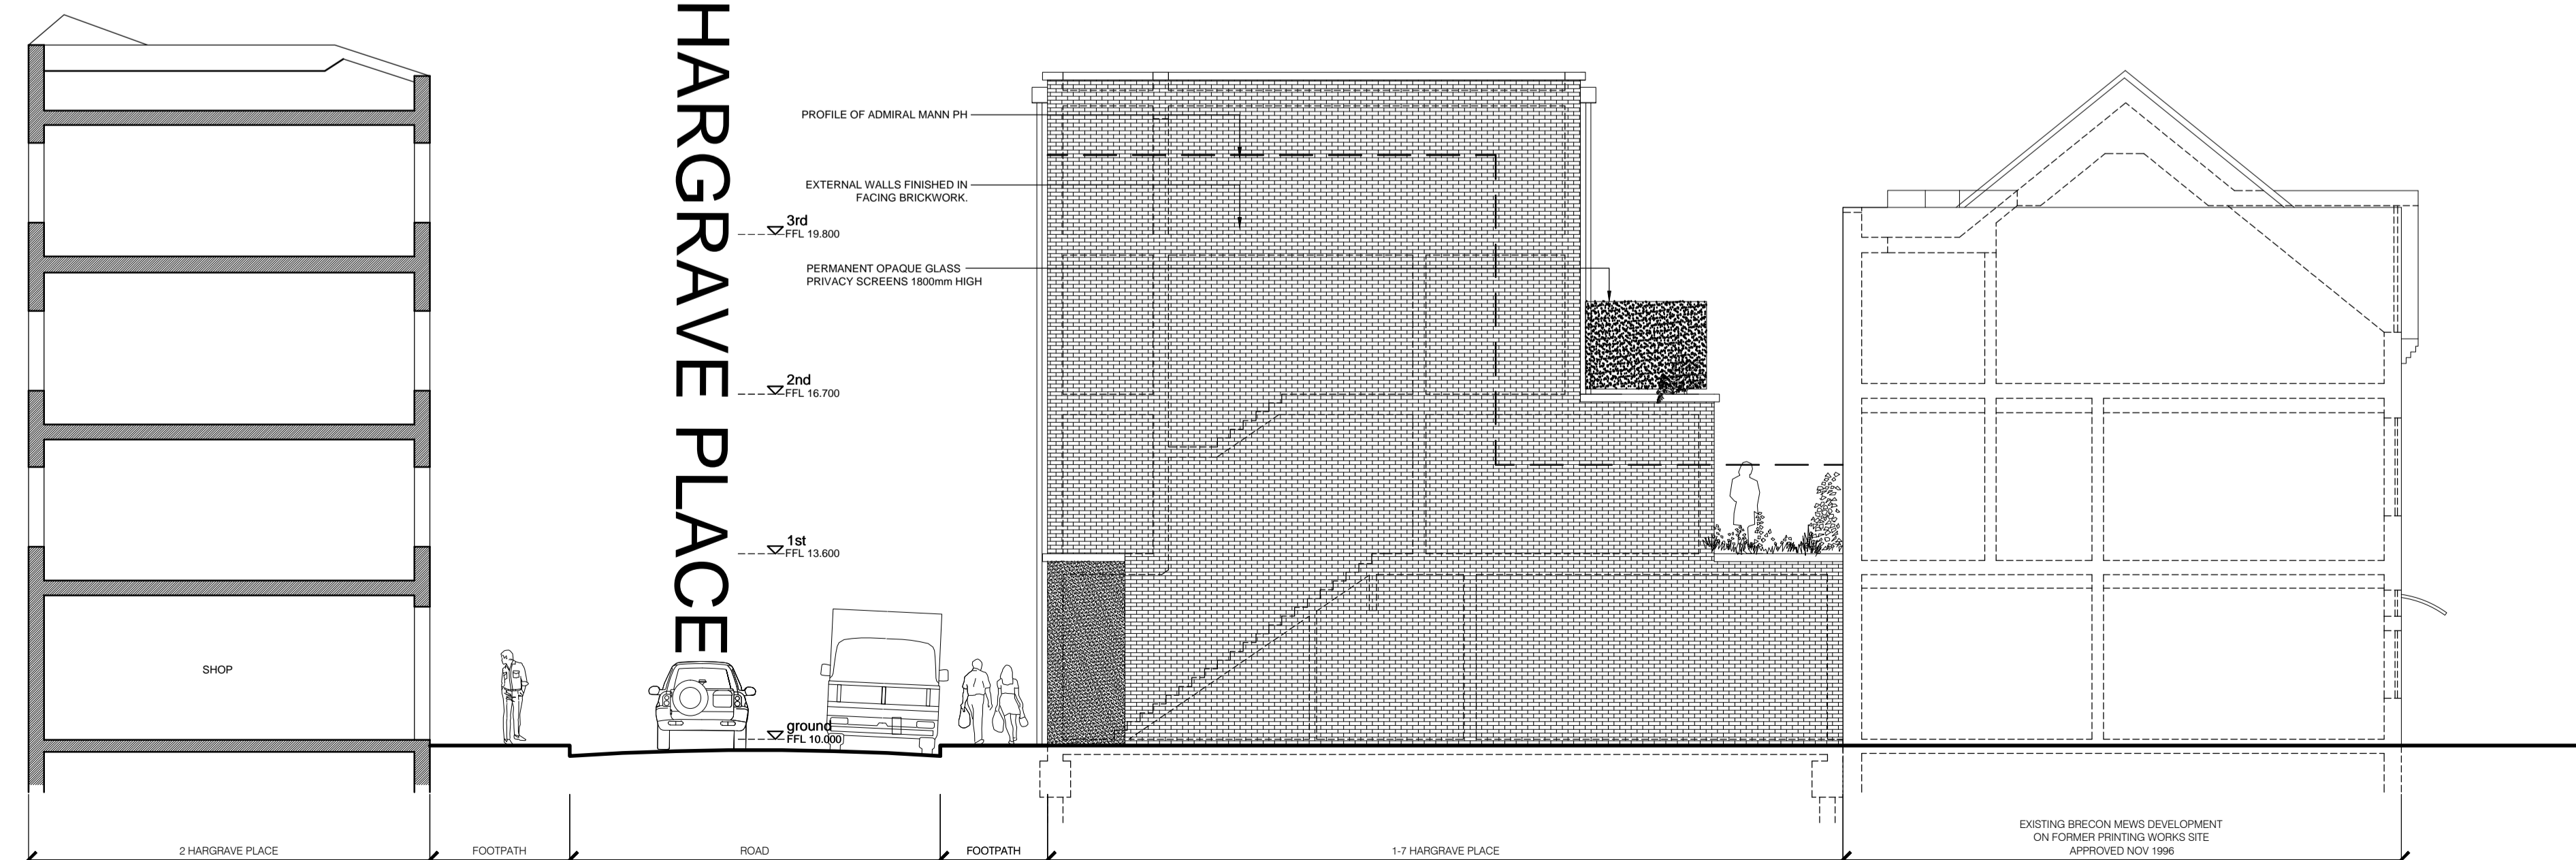

SIDE ELEVATION 1:100

For Approval

A	REVISED FOLLOWING COMMENTS FROM PLANNING DEPARTMENT	25.08.14
1		IRMB

revision	description	date

client  
Hargrave Developments Ltd

project  
RESIDENTIAL DEVELOPMENT AT  
1-7 HARGRAVE PLACE  
LONDON  
N7 0BP

title  
PROPOSED SITE SECTIONS  
AND SIDE ELEVATION

date	JUNE 14	scale	AS SHOWN	drawn	IRMB
drawing no					revision

GAL 200 (PC) 004 A