


General Note:  
 This drawing is not to be scaled electronically or otherwise. It is the contractor's responsibility to both check and take dimensions before putting any work in hand.  
 Note: Contractor to take all measurements from the existing buildings.

Revision:

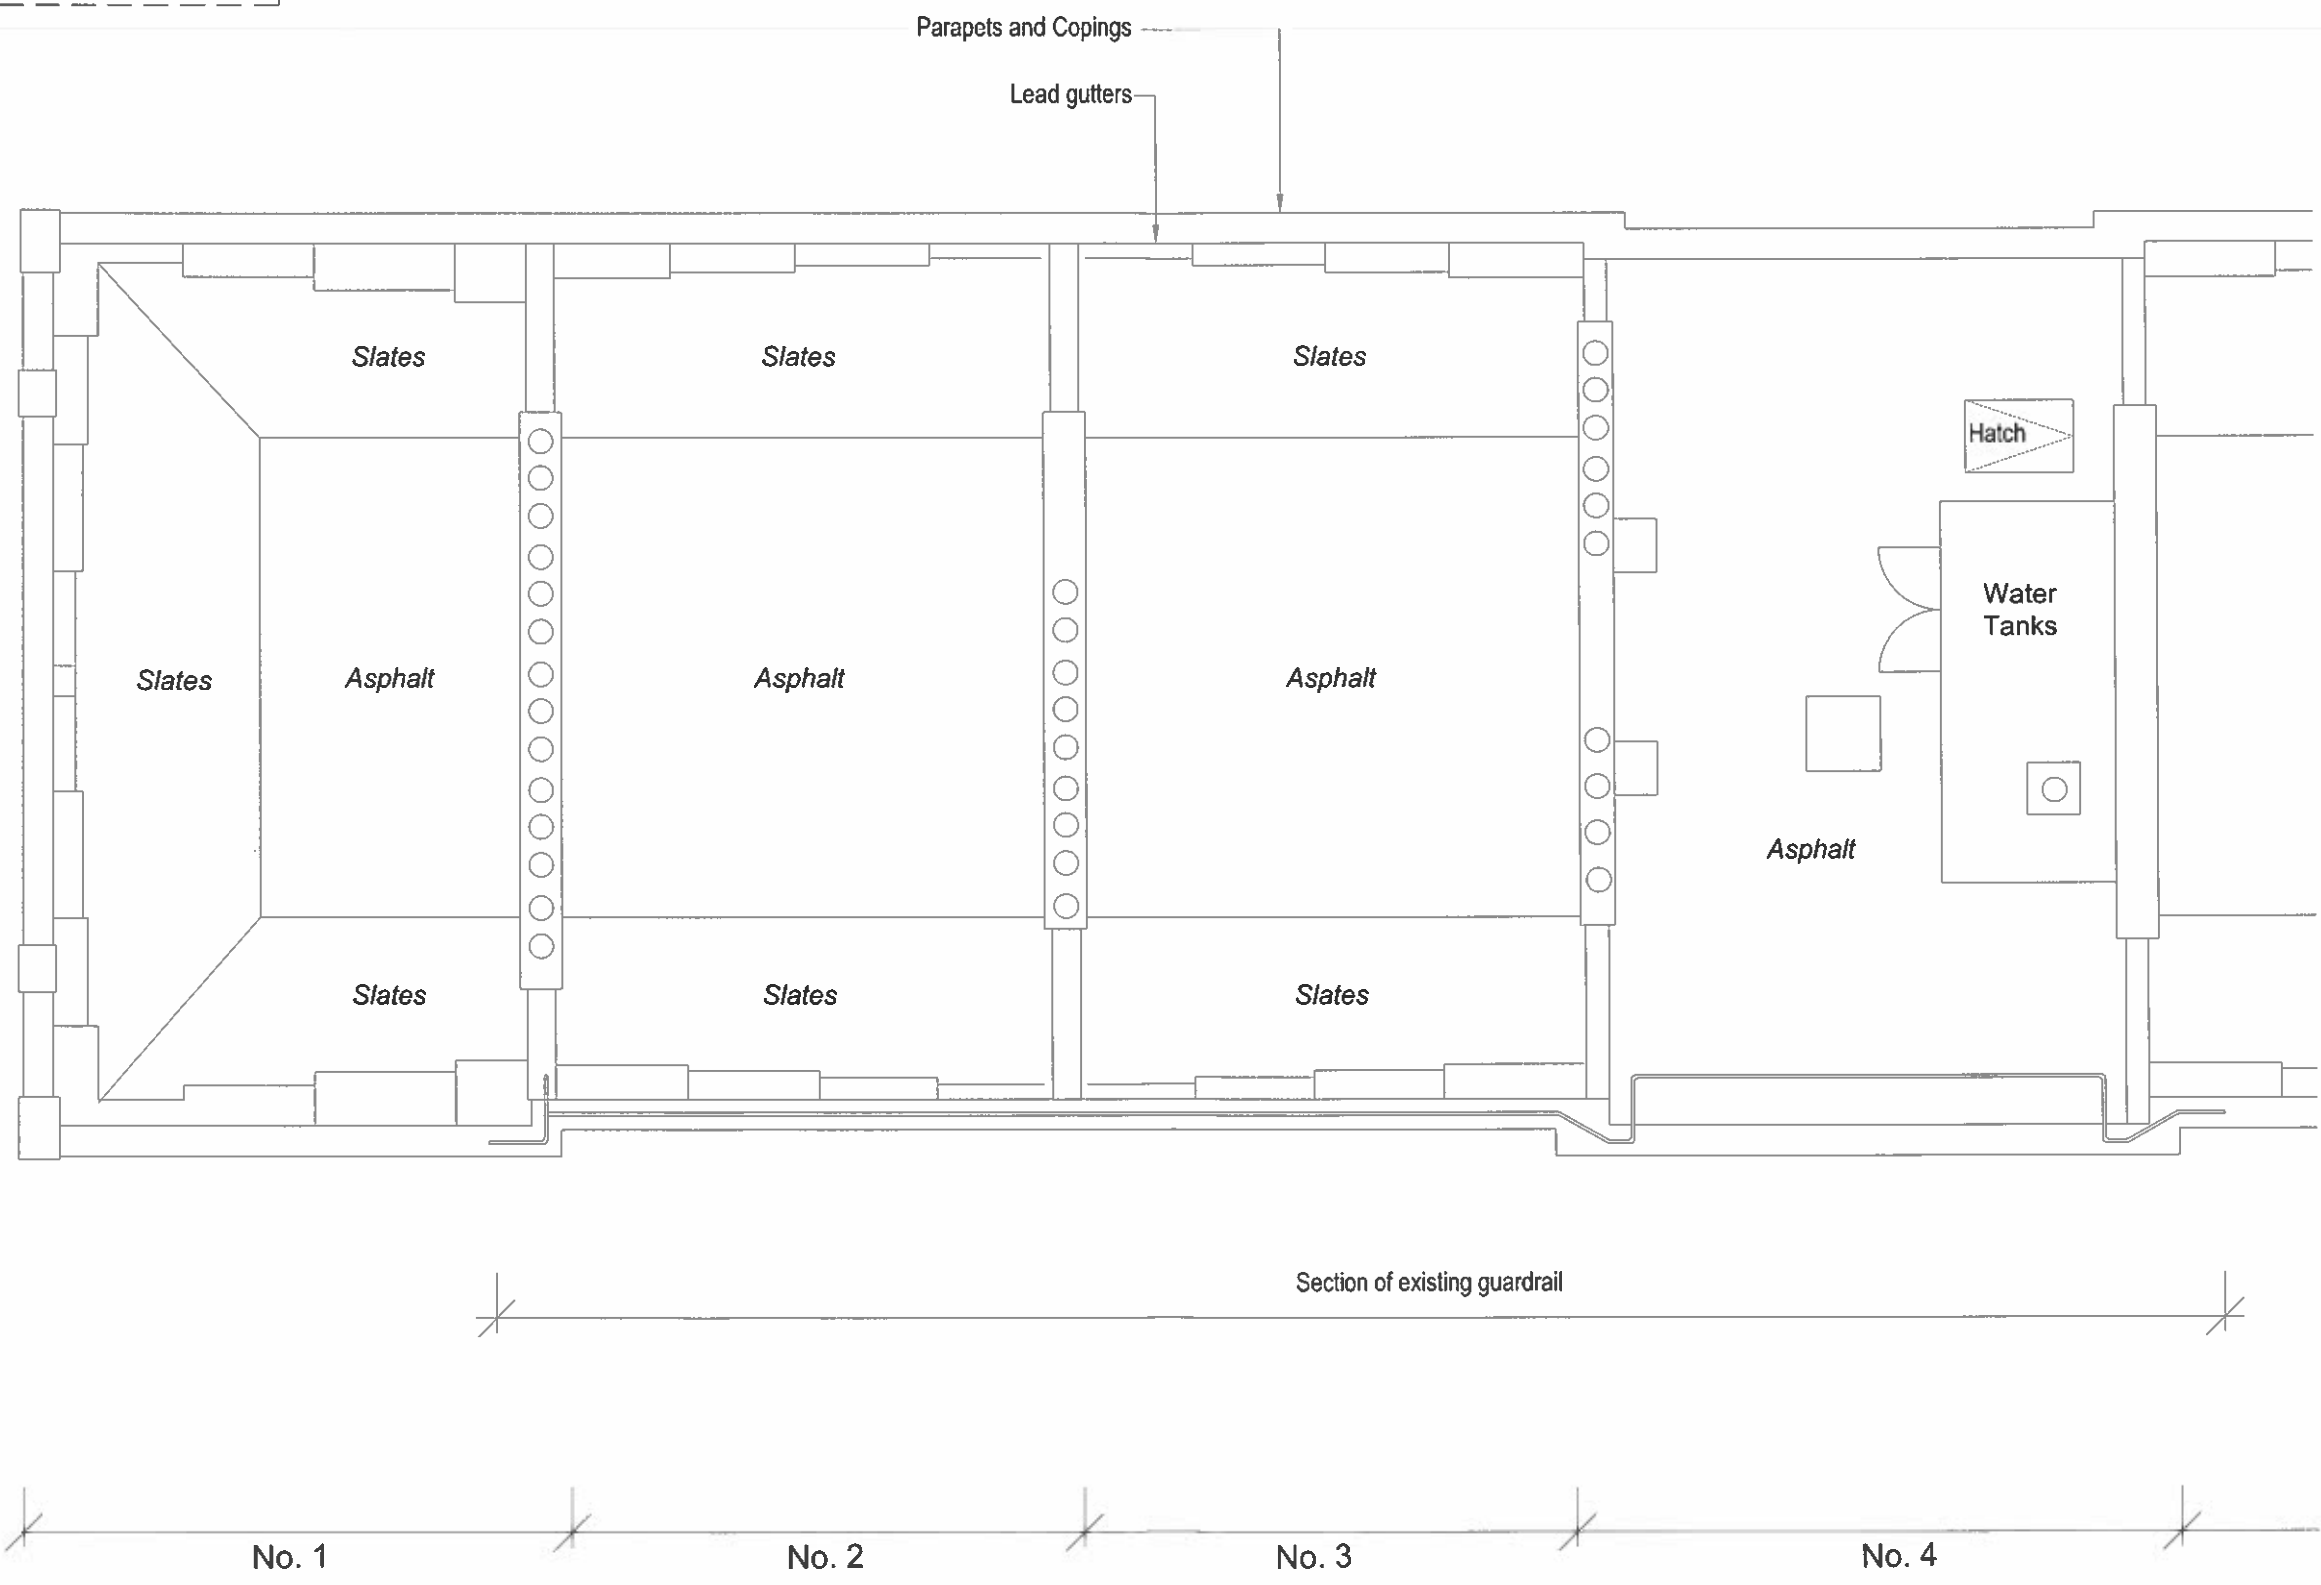

Project  
 Passfield Halls  
 Facade Repairs

Client  
 London School of Economics

Drawing  
 KEY PLAN: ROOF  
 MAIN BUILDING Nos 1-4 incl  
 AS EXISTING

Scale Approx 1:50 @ A3  
 Date June 2014

**MOLYNEUX KERR**  
 ARCHITECTS

Unit 14, 112 Tabernacle Street  
 London, EC2A 4LE  
 Tel No: 020 7250 3330  
 Fax No: 020 7250 3334

Drawing Number 1408 - 002