


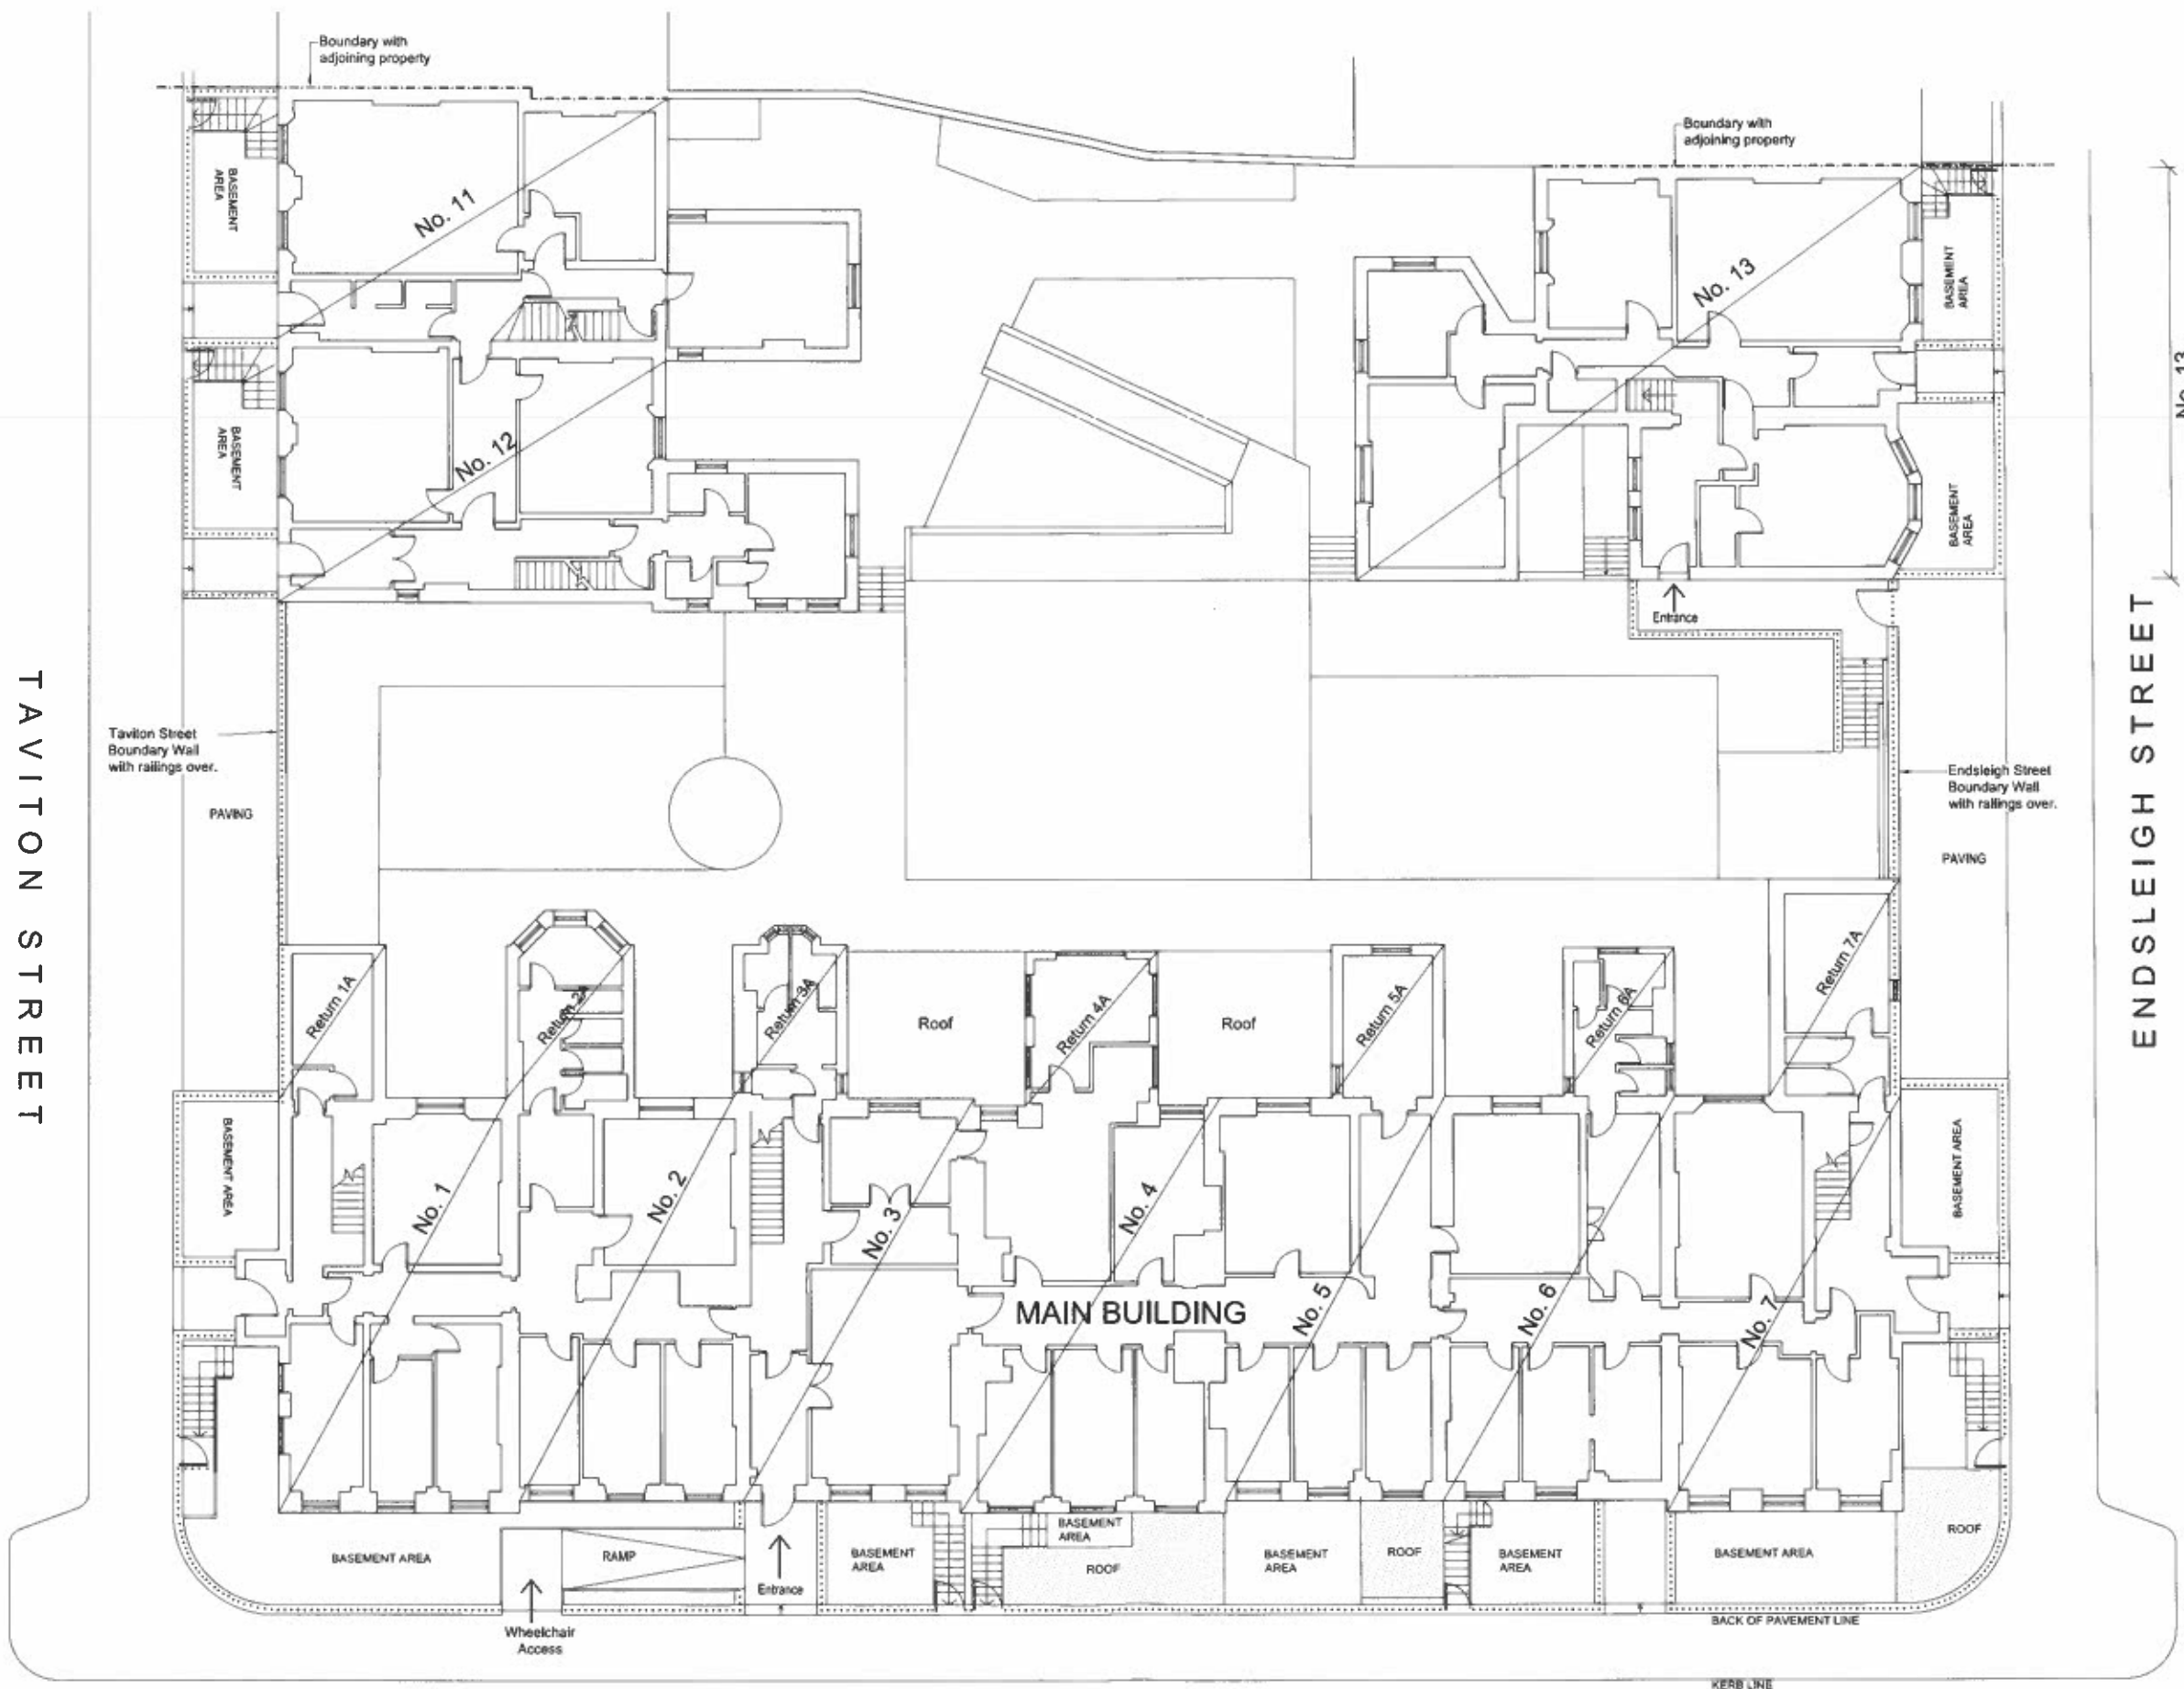

No. 11
No. 12

TAVITON STREET



No. 1 No. 2 No. 3 No. 4 No. 5 No. 6 No. 7



ENDSLEIGH PLACE

ENDSLEIGH STREET

General Note:
This drawing is not to be scaled electronically or otherwise. It is the contractor's responsibility to both check and take dimensions before starting any work in hand.
Note: Contractor to take all measurements from the existing buildings.

Revision:

Project
Passfield Halls
Facade Repairs

Client
London School of Economics

Drawing
GROUND FLOOR
REFERENCE PLAN

Scale Approx 1:100@A1/1:200@A3
Date June 2014

MOLYNEUX KERR
ARCHITECTS

Unit 14, 112 Tebarnack Street
London, EC2A 4LE
Tel No: 020 7250 3330
Fax No: 020 7250 3334

Drawing
Number 1408 - 001