




1 Proposed Section A-A
Proposed section through Nursery

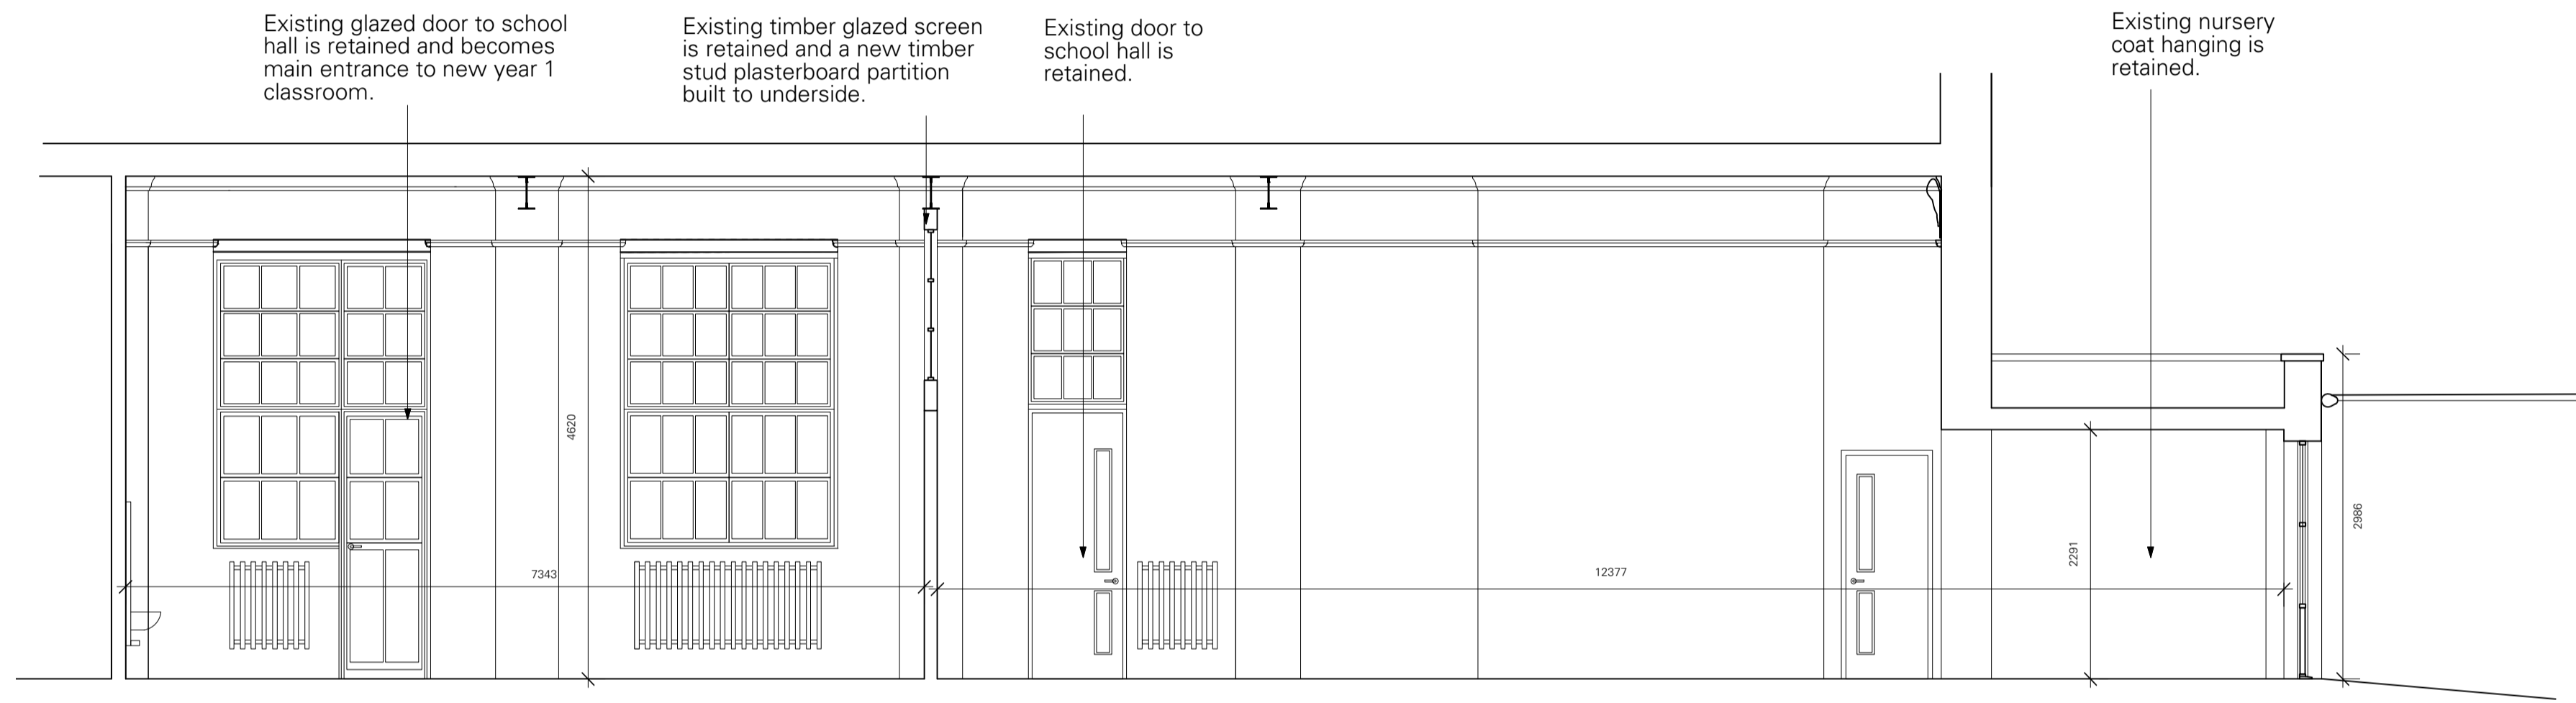


2 Proposed Section B-B
Proposed section through Nursery

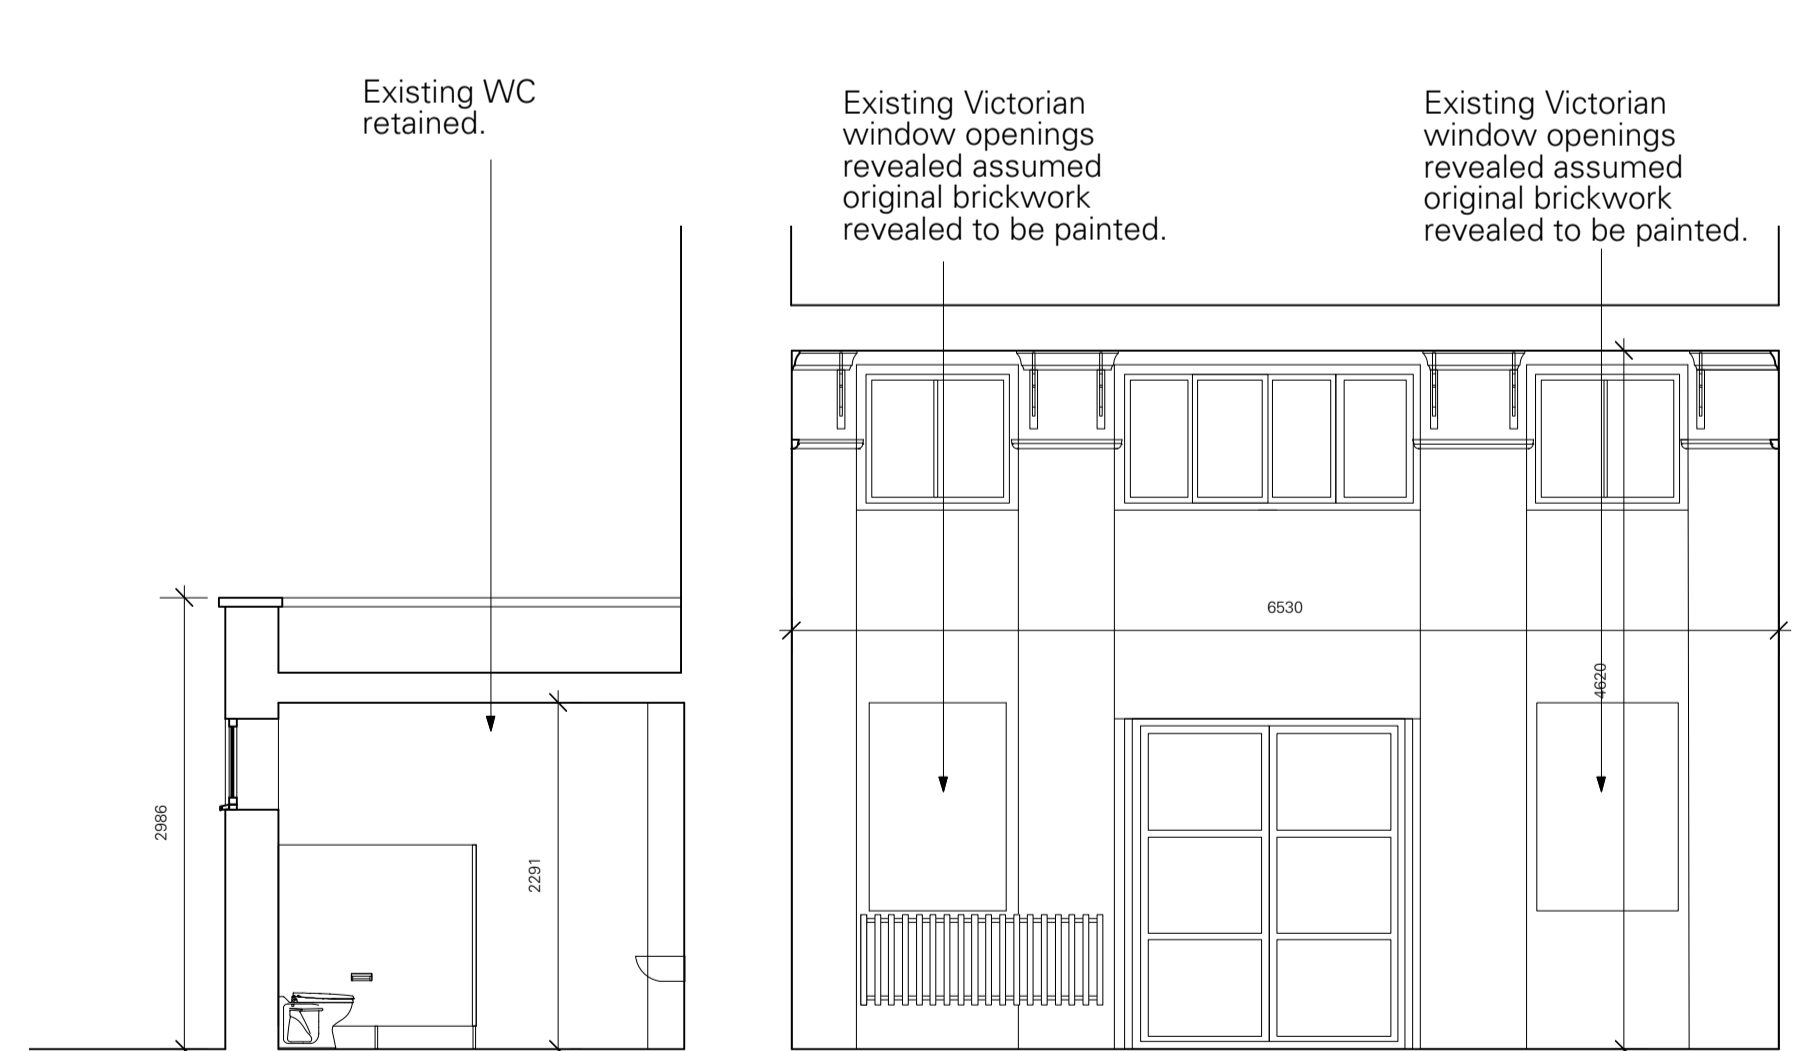

3 Proposed Section C-C
Proposed section through Nursery

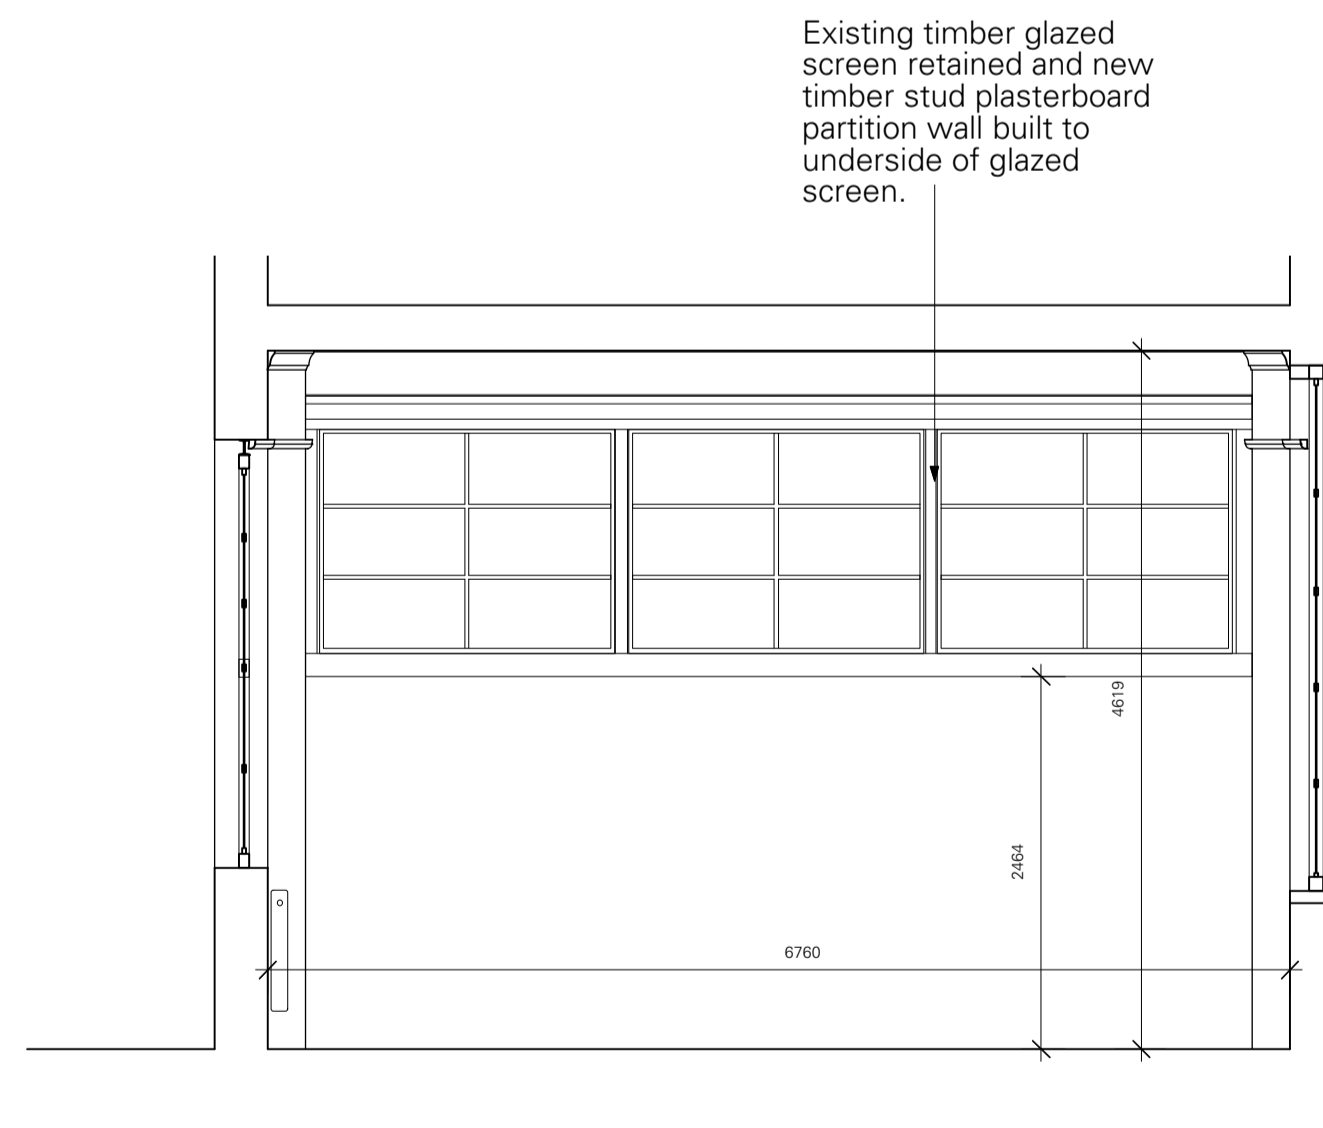


4 Proposed Section D-D
Proposed section through Nursery

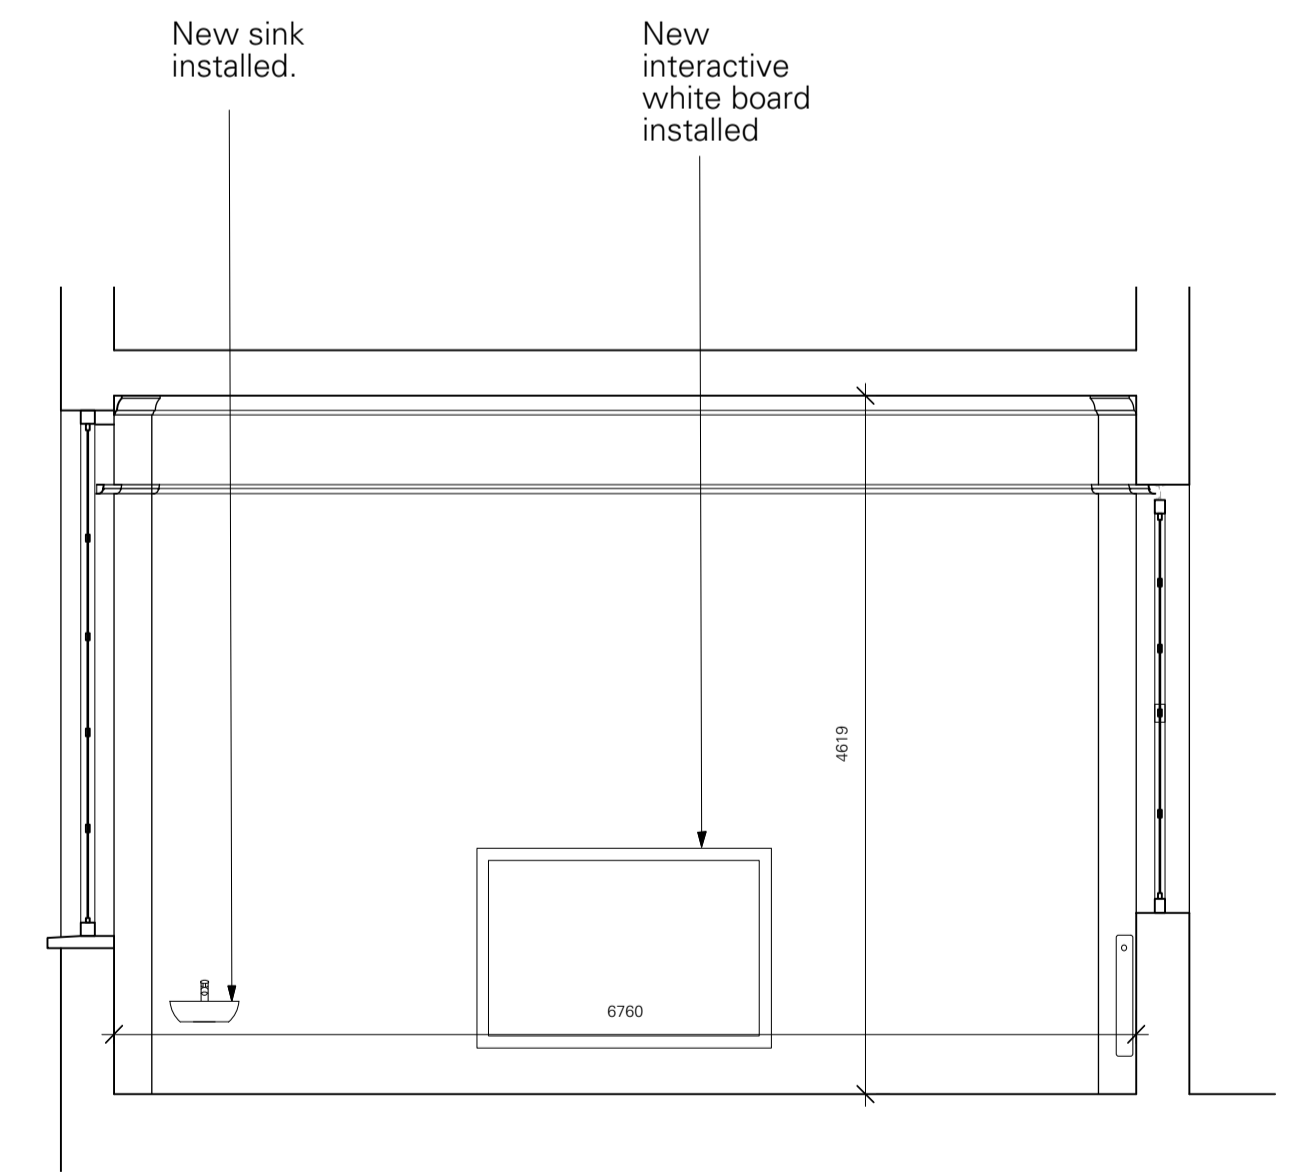

5 Existing section through Nursery

PLANNING

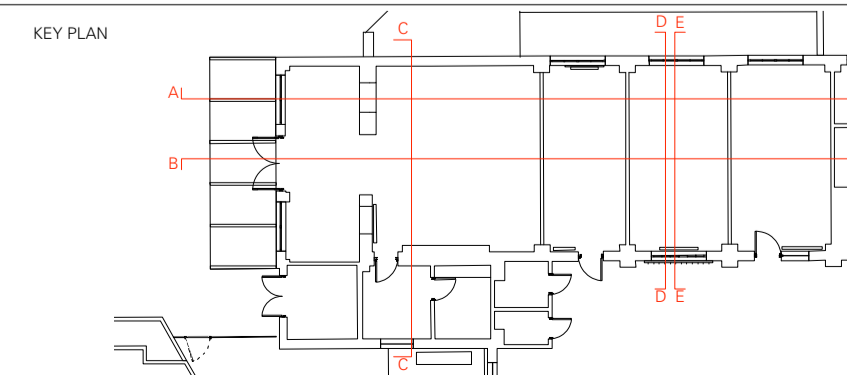

Notes:
1. Do not scale from this drawing.
2. All dimensions in mm unless noted otherwise.
3. All dimensions to be checked on site and discrepancies to be noted to A&S in writing.
4. Copyright Adams & Sutherland Ltd.
5. If in doubt, ask.

Client: Client Name		Adams & Sutherland architecture landscape urban design	
Job: Beckford Classroom Works		Tel: 020 7297 1747 Fax: 020 7482 2359 info@adams-sutherland.co.uk	
Date: 10.04.2014		Studio 1K, Highgate Business Centre 33 Greenwood Place, London NWS 1LB	
Drawn: SI	Checked: FR	Approved: GS	Drawing Title: Proposed First Floor Classroom Sections AA, BB, CC, DD and EE
Scale 1:50 @ A1 and 1:100 @ A3		Drawing No.	Rev.
		240_111	-