



1 Proposed Steel Framed Window Head & Cill Details
 071 Scale: 1:2@A1

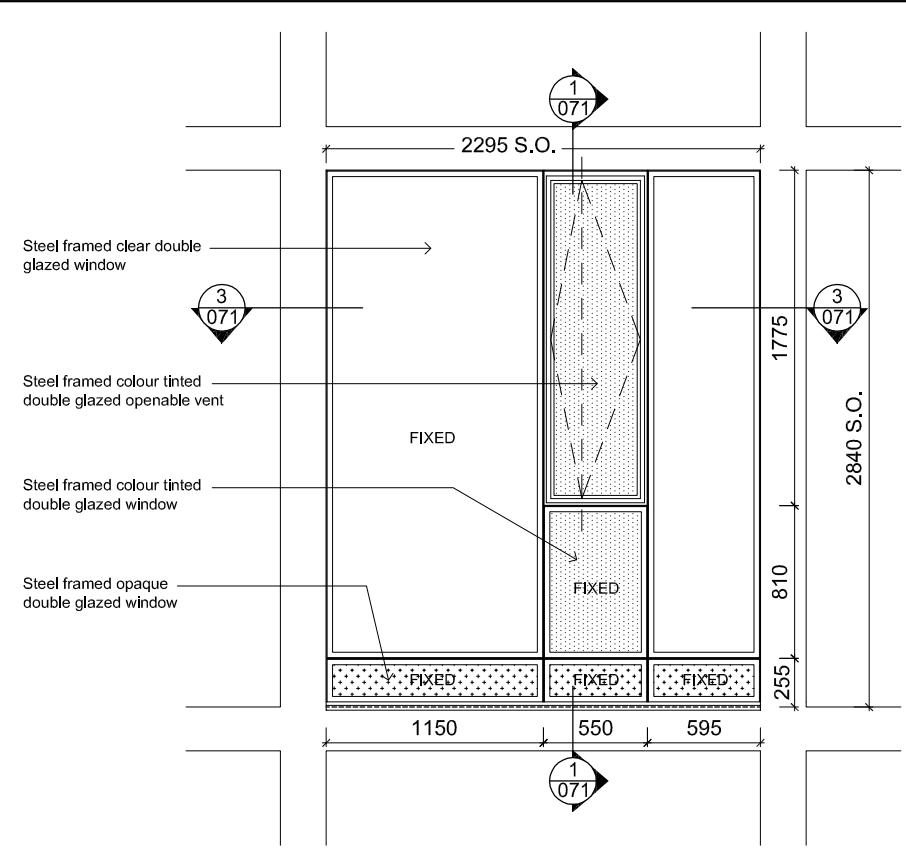

2 Proposed Steel Framed Windows Elevation 1-5th floor
 071 Scale: 1:20@A1

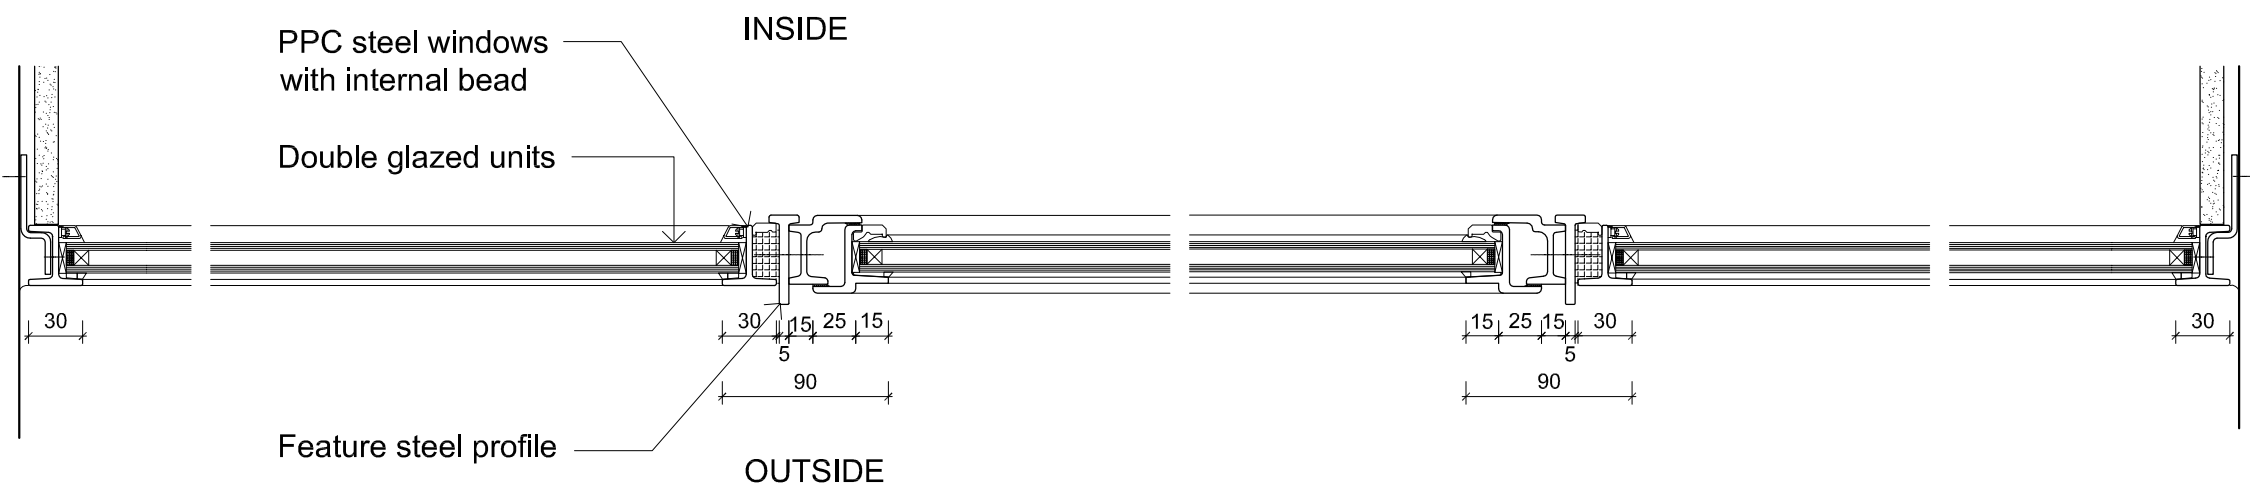

3 Proposed Steel Framed Window Jamb Detail
 071 Scale: 1:2@A1

PLANNING APPLICATION

23.06.2014	Issued for Planning	-
DATE	REVISION	NO.
THIS DRAWING IS NOT TO BE SCALED. ONLY FIGURED DIMENSIONS ARE TO BE FOLLOWED (UNLESS THE DRAWING IS PART OF A PLANNING APPLICATION). CONTRACTORS ARE TO CHECK ALL DIMENSIONS BEFORE WORK COMMENCES, AND REFER ANY APPARENT DISCREPANCY TO THE ARCHITECT.		
THIS DRAWING IS THE SOLE PROPERTY OF M.R PARTNERSHIP LIMITED, AND MAY NOT BE COPIED OR REPRODUCED IN ANY MANNER WHATSOEVER WITHOUT THE OWNERS WRITTEN CONSENT. (c) COPYRIGHT.		
PROJECT	137 EUSTON ROAD LONDON NW1 2AA	
DRAWING	PROPOSED STEEL FRAMED WINDOWS DETAILS - 1st to 5th FLOORS	
DATE:	APR 14	
DRAWN:	M.R PARTNERSHIP ARCHITECTS & INTERIOR DESIGNERS	
SCALE:	41 FOLEY STREET TEL: (020) 7631 5405 LONDON W1W 7TS FAX: (020) 7631 5186	
DWG FILE:	DRAWING NUMBER: 2925071	REV. NO. []