



GROUND FLOOR PROPOSED PLAN
13 CAMDEN HIGH STREET

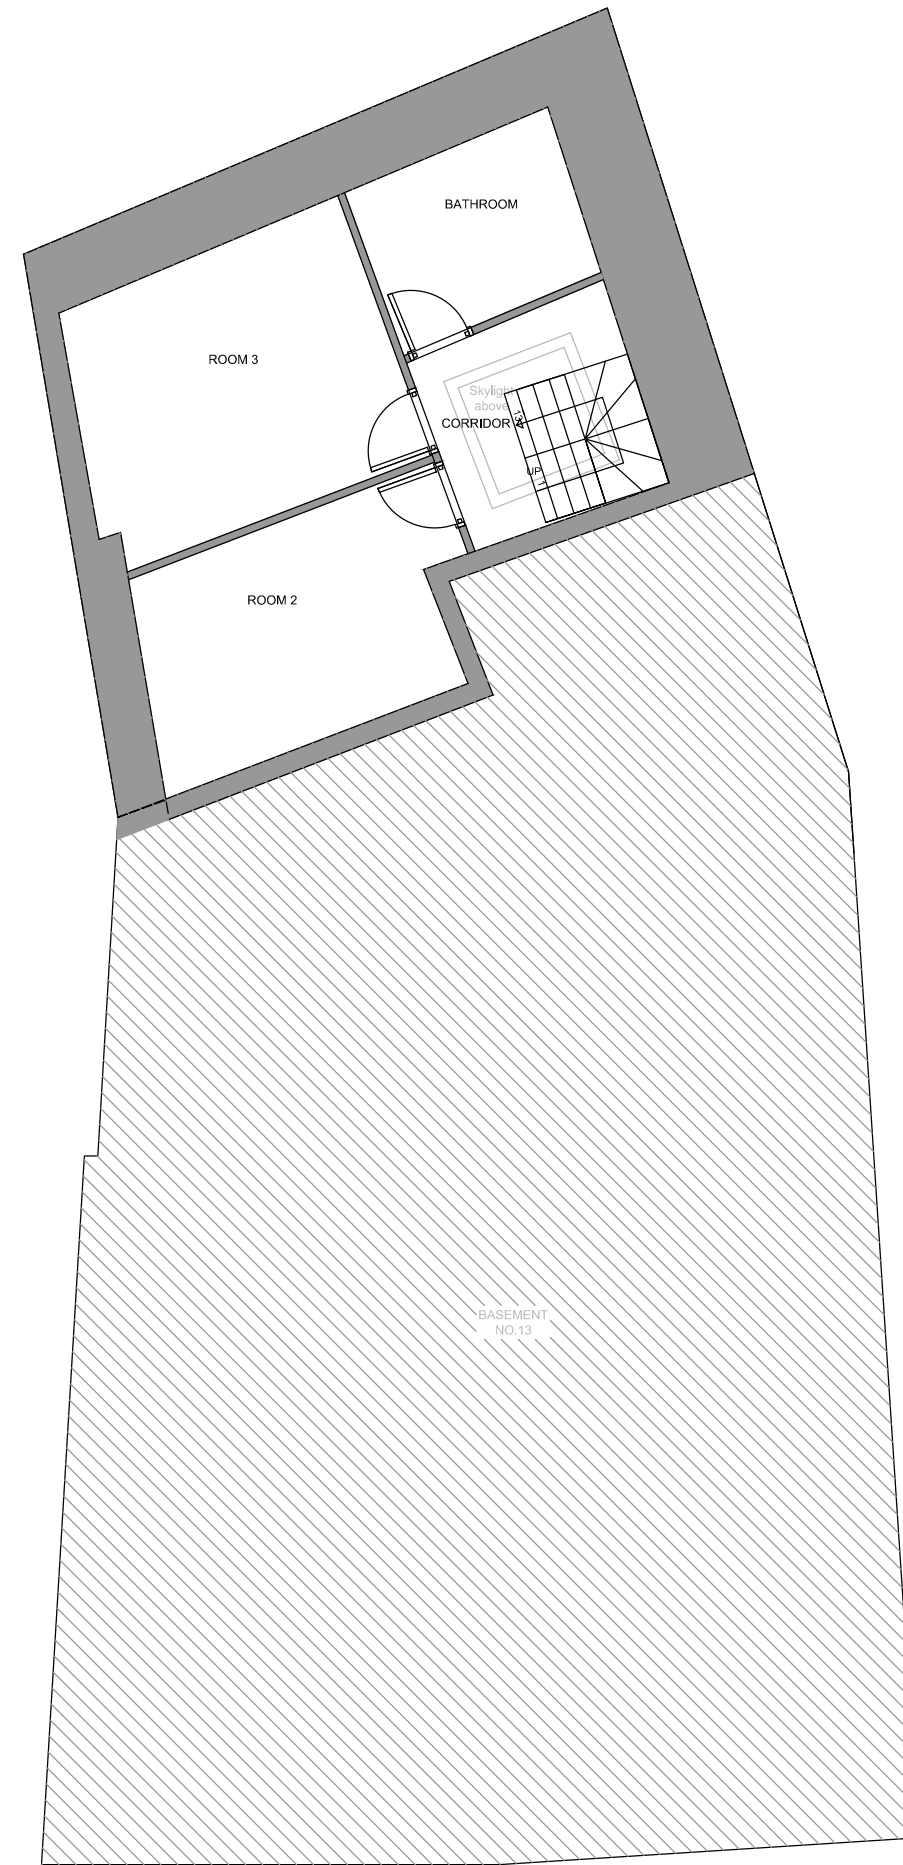

BASEMENT PROPOSED PLAN
13, CAMDEN HIGH STREET

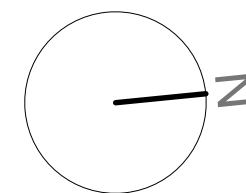

13 Camden High Street
London NW1 7JE
Proposed plans
Scale 1:100 @ A3