

Rev	Date	Note
P2	27.03.14	Removal of roofgarden Addition of full balcony
P1	05.02.14	Removal of internal staircase Planning Issue

Services
Synergy Consulting Engineers Ltd

Structures
Ellis + Moore

Client
Jonathan Rose
Delbanco Meyer, Brinsmead Apartments, 25a Ryland Road, London, NW5 3EB


Project title
BRINSMEAD 2

Drawing Title
SHOWROOM SECTIONS AS APPROVED (ROOFLIGHTS OPENED)

Scale @ A1 **1:50**


Project No.	Drawing no.	Revision
202	211	P2

Status	Date of Issue
PLANNING	MAR 2013


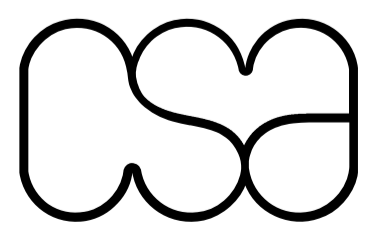


Clive Sall Architecture Ltd.
2 Providence Yard
Ezra Street
London E2 7RJ


Copyright CLIVE SALL ARCHITECTURE LTD

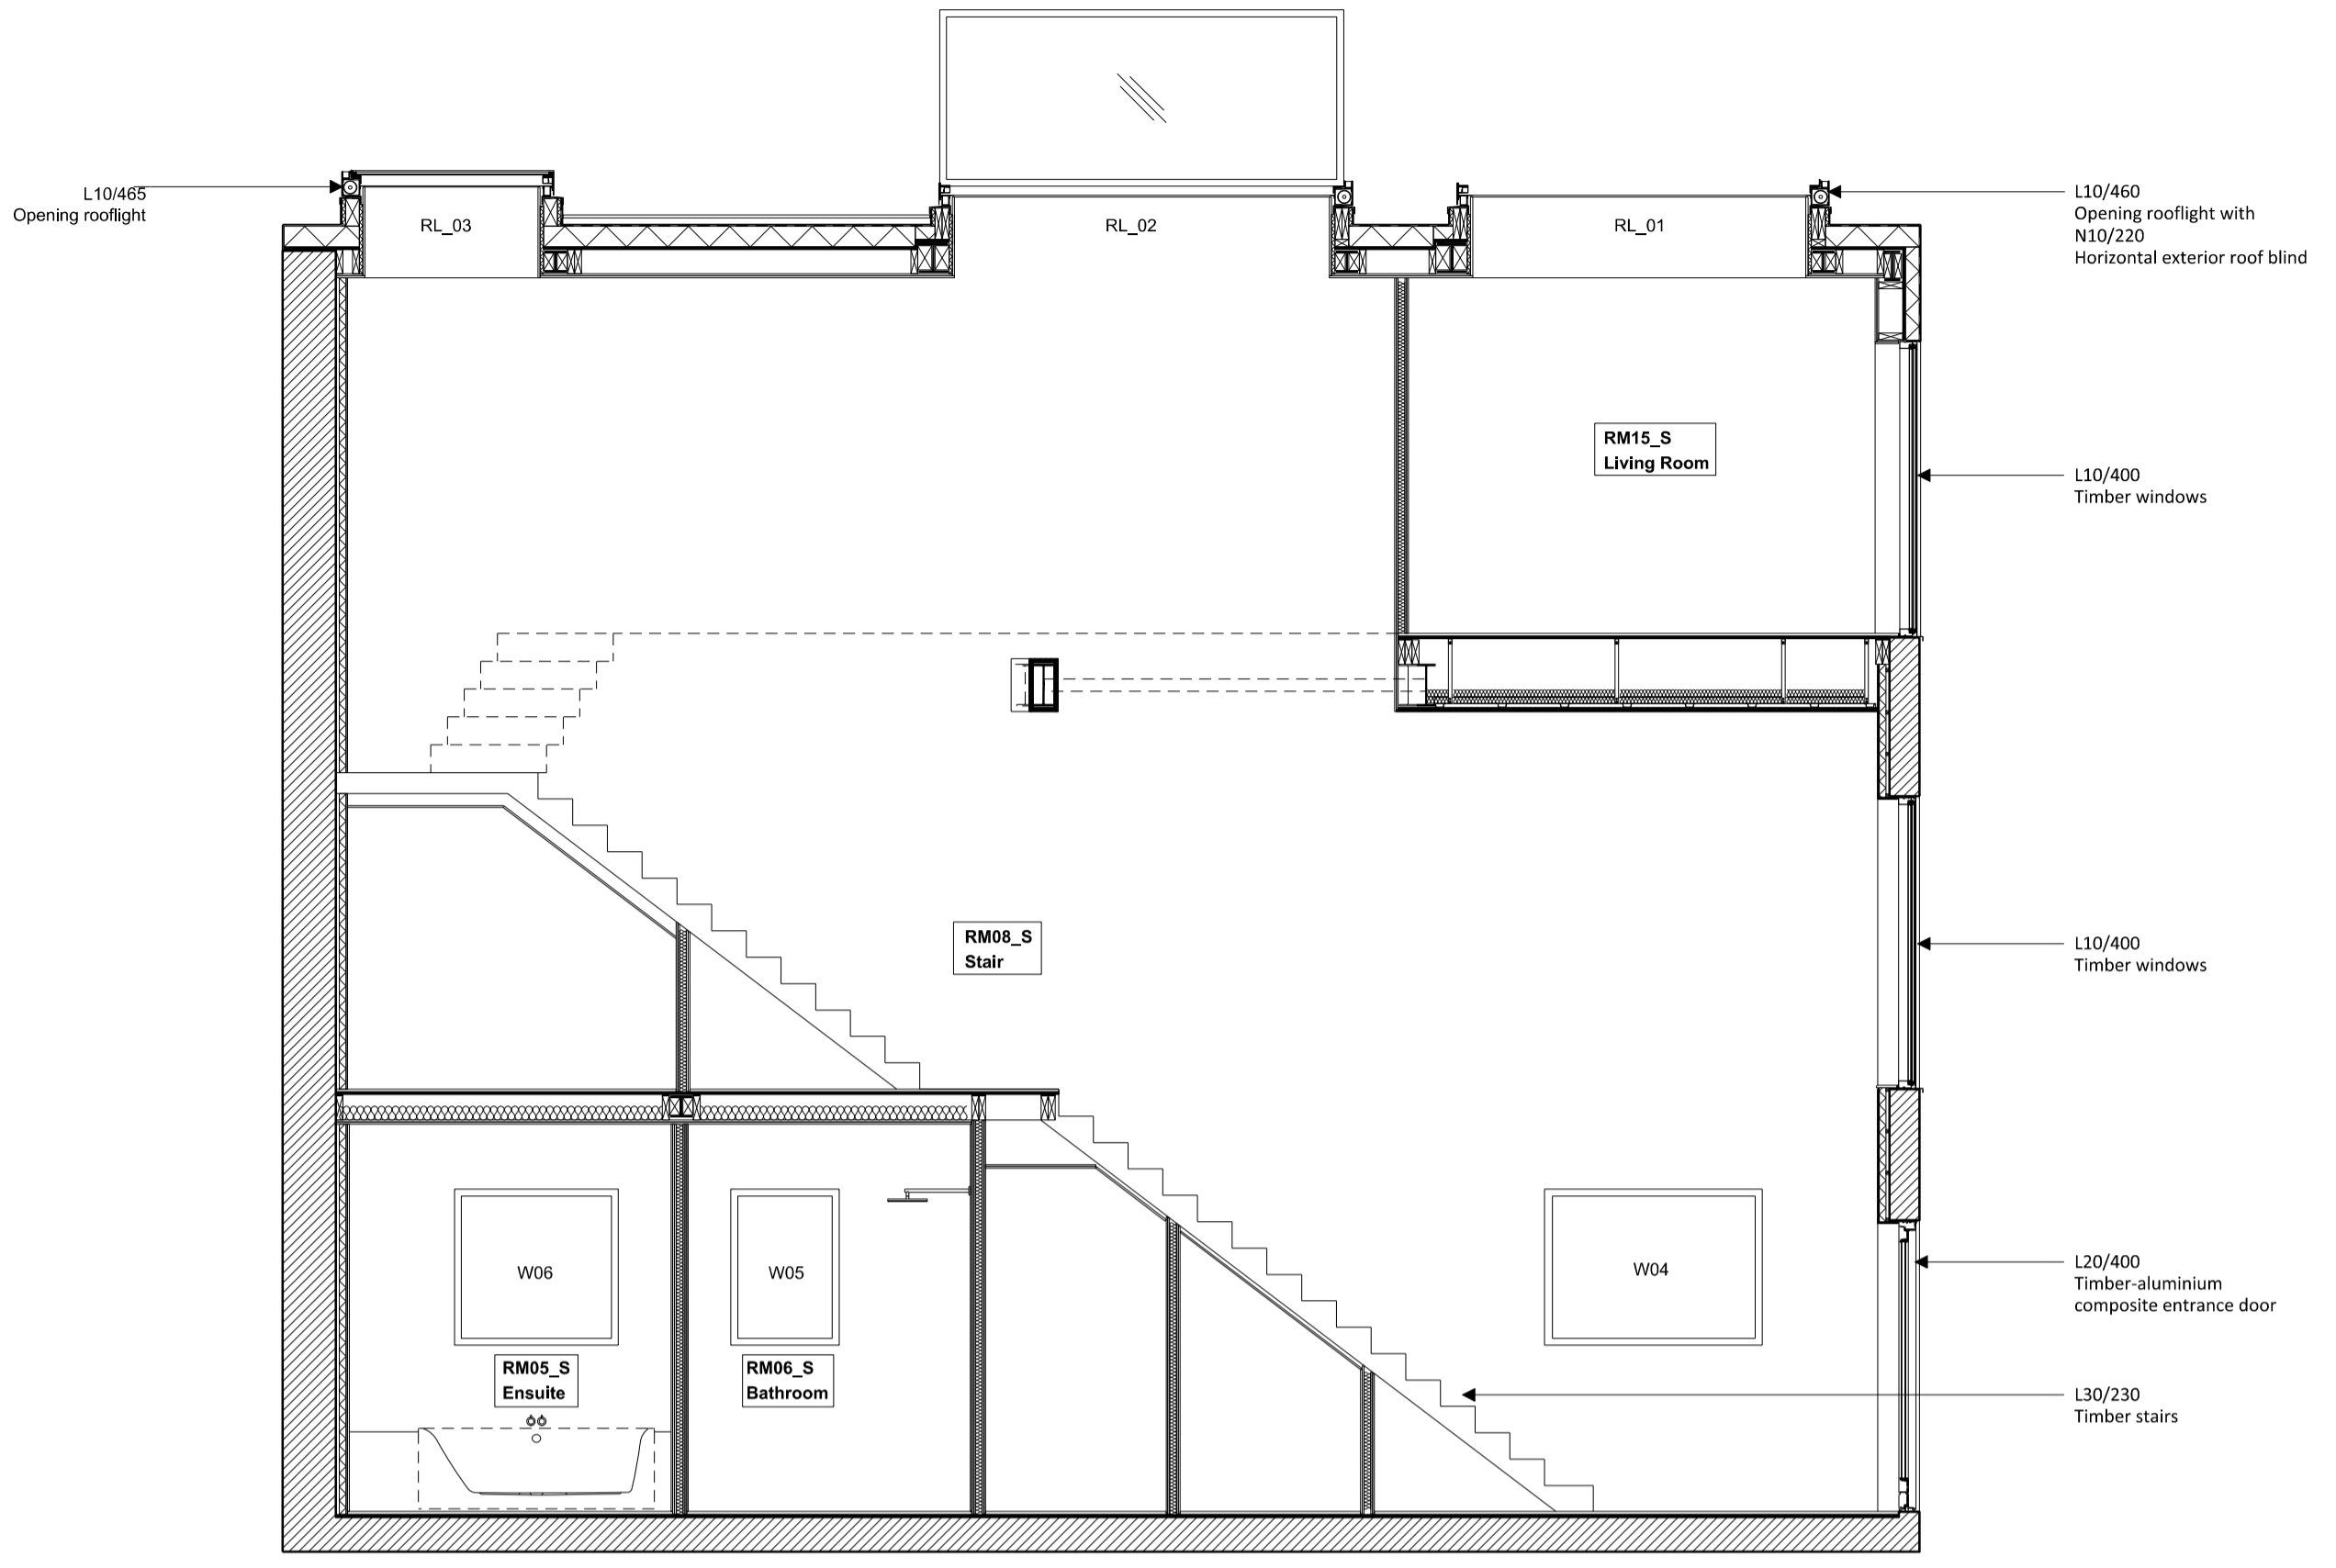

2 Showroom - Section CC
202_210 Scale 1:50 @ A1

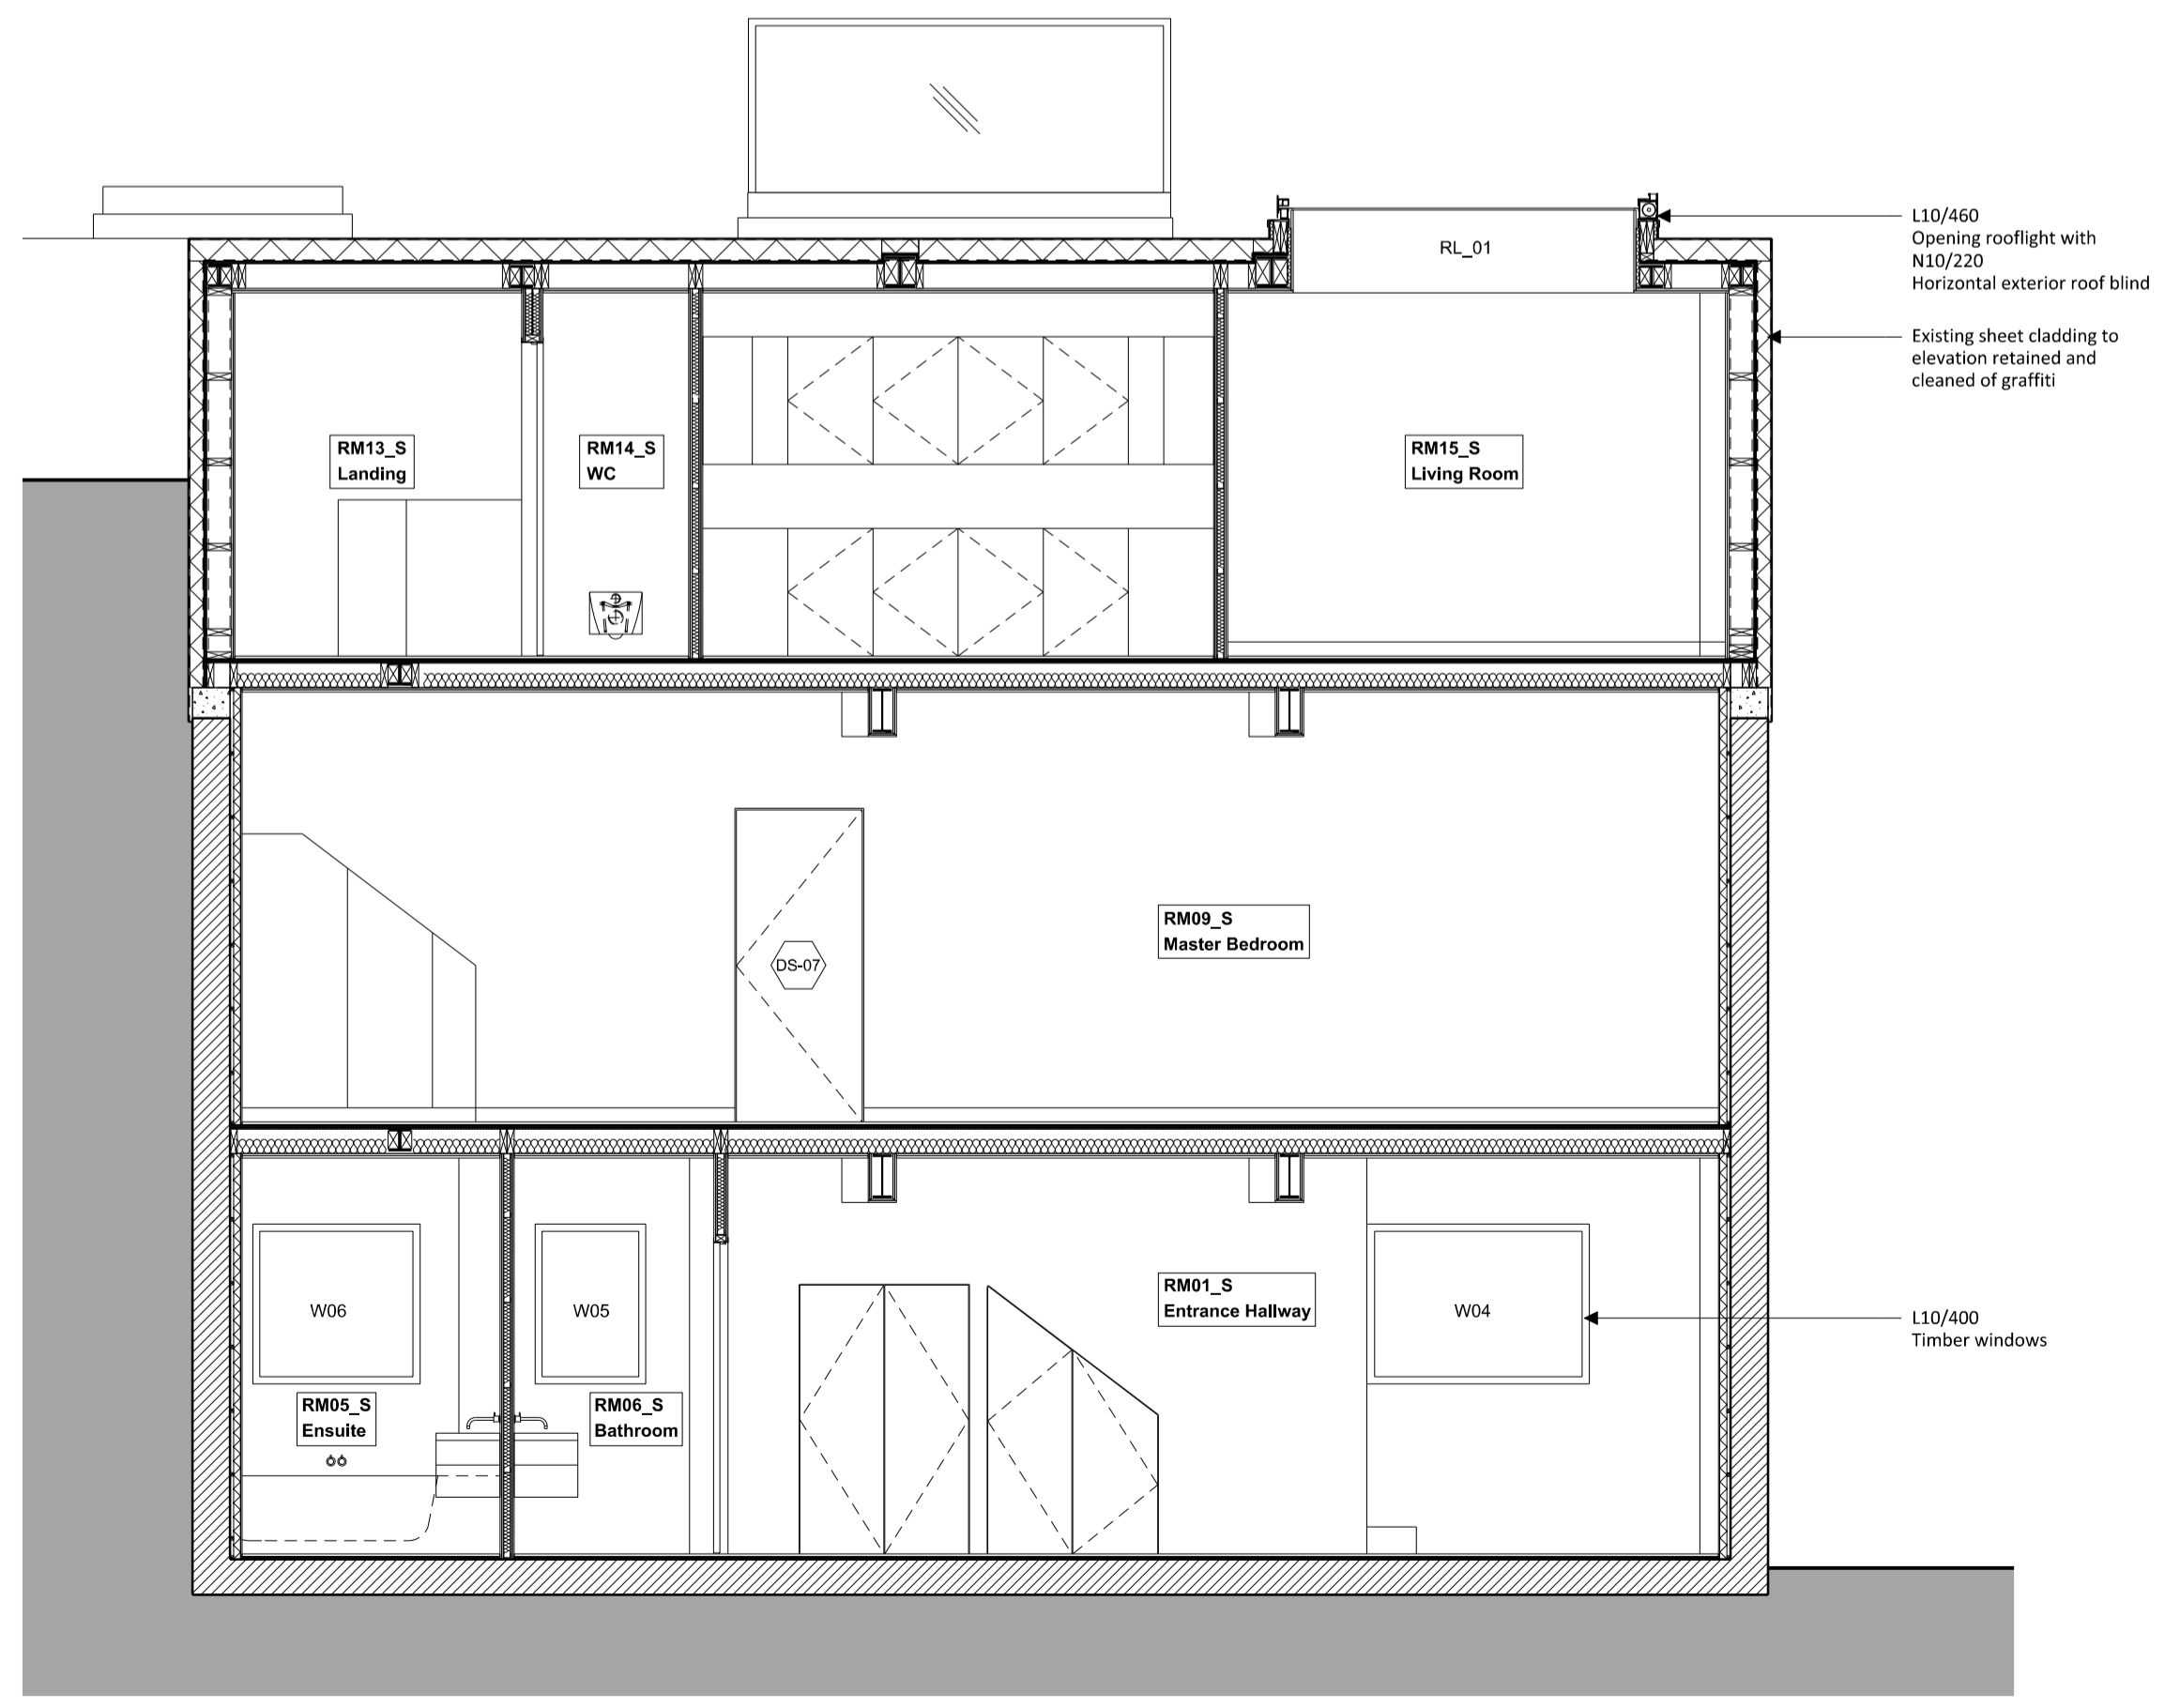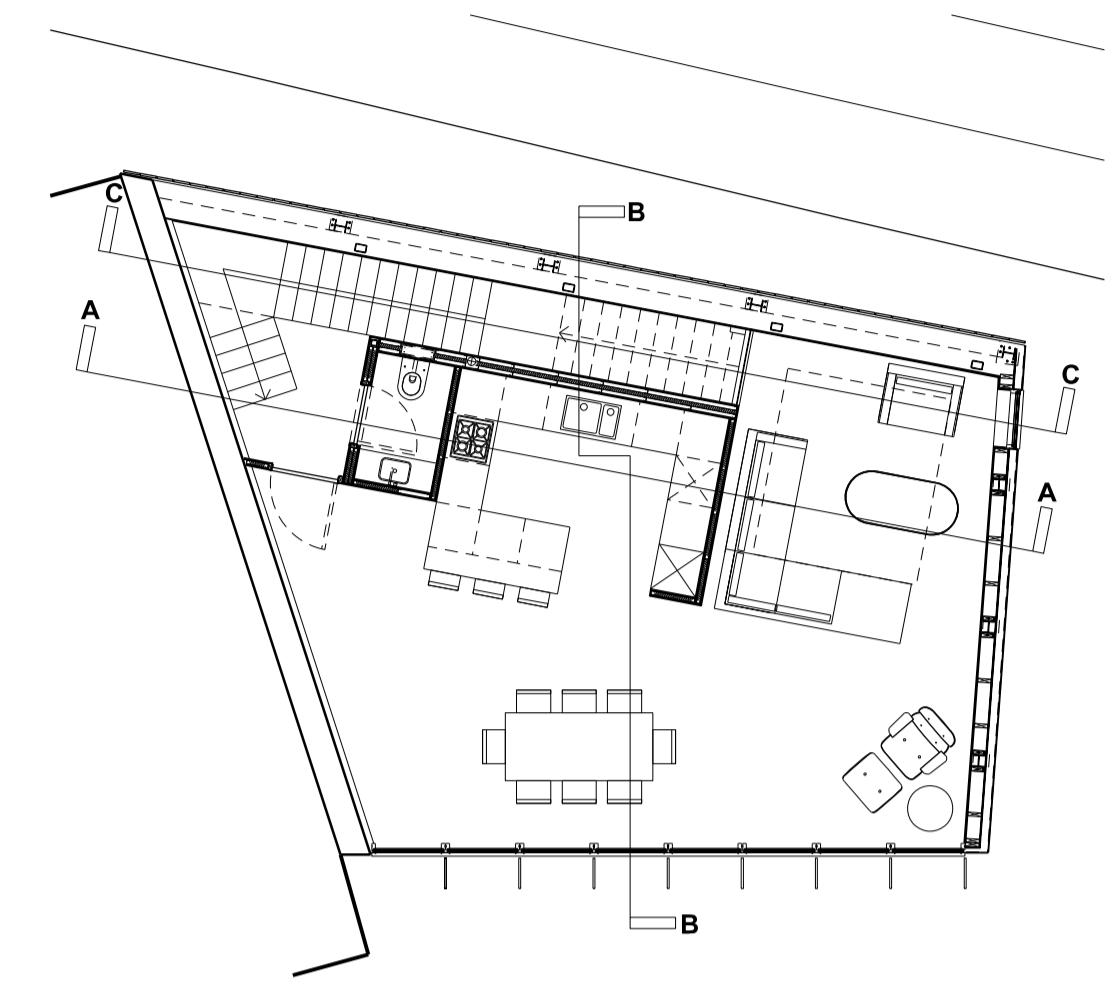

1 Showroom - Section AA
202_210 Scale 1:50 @ A1

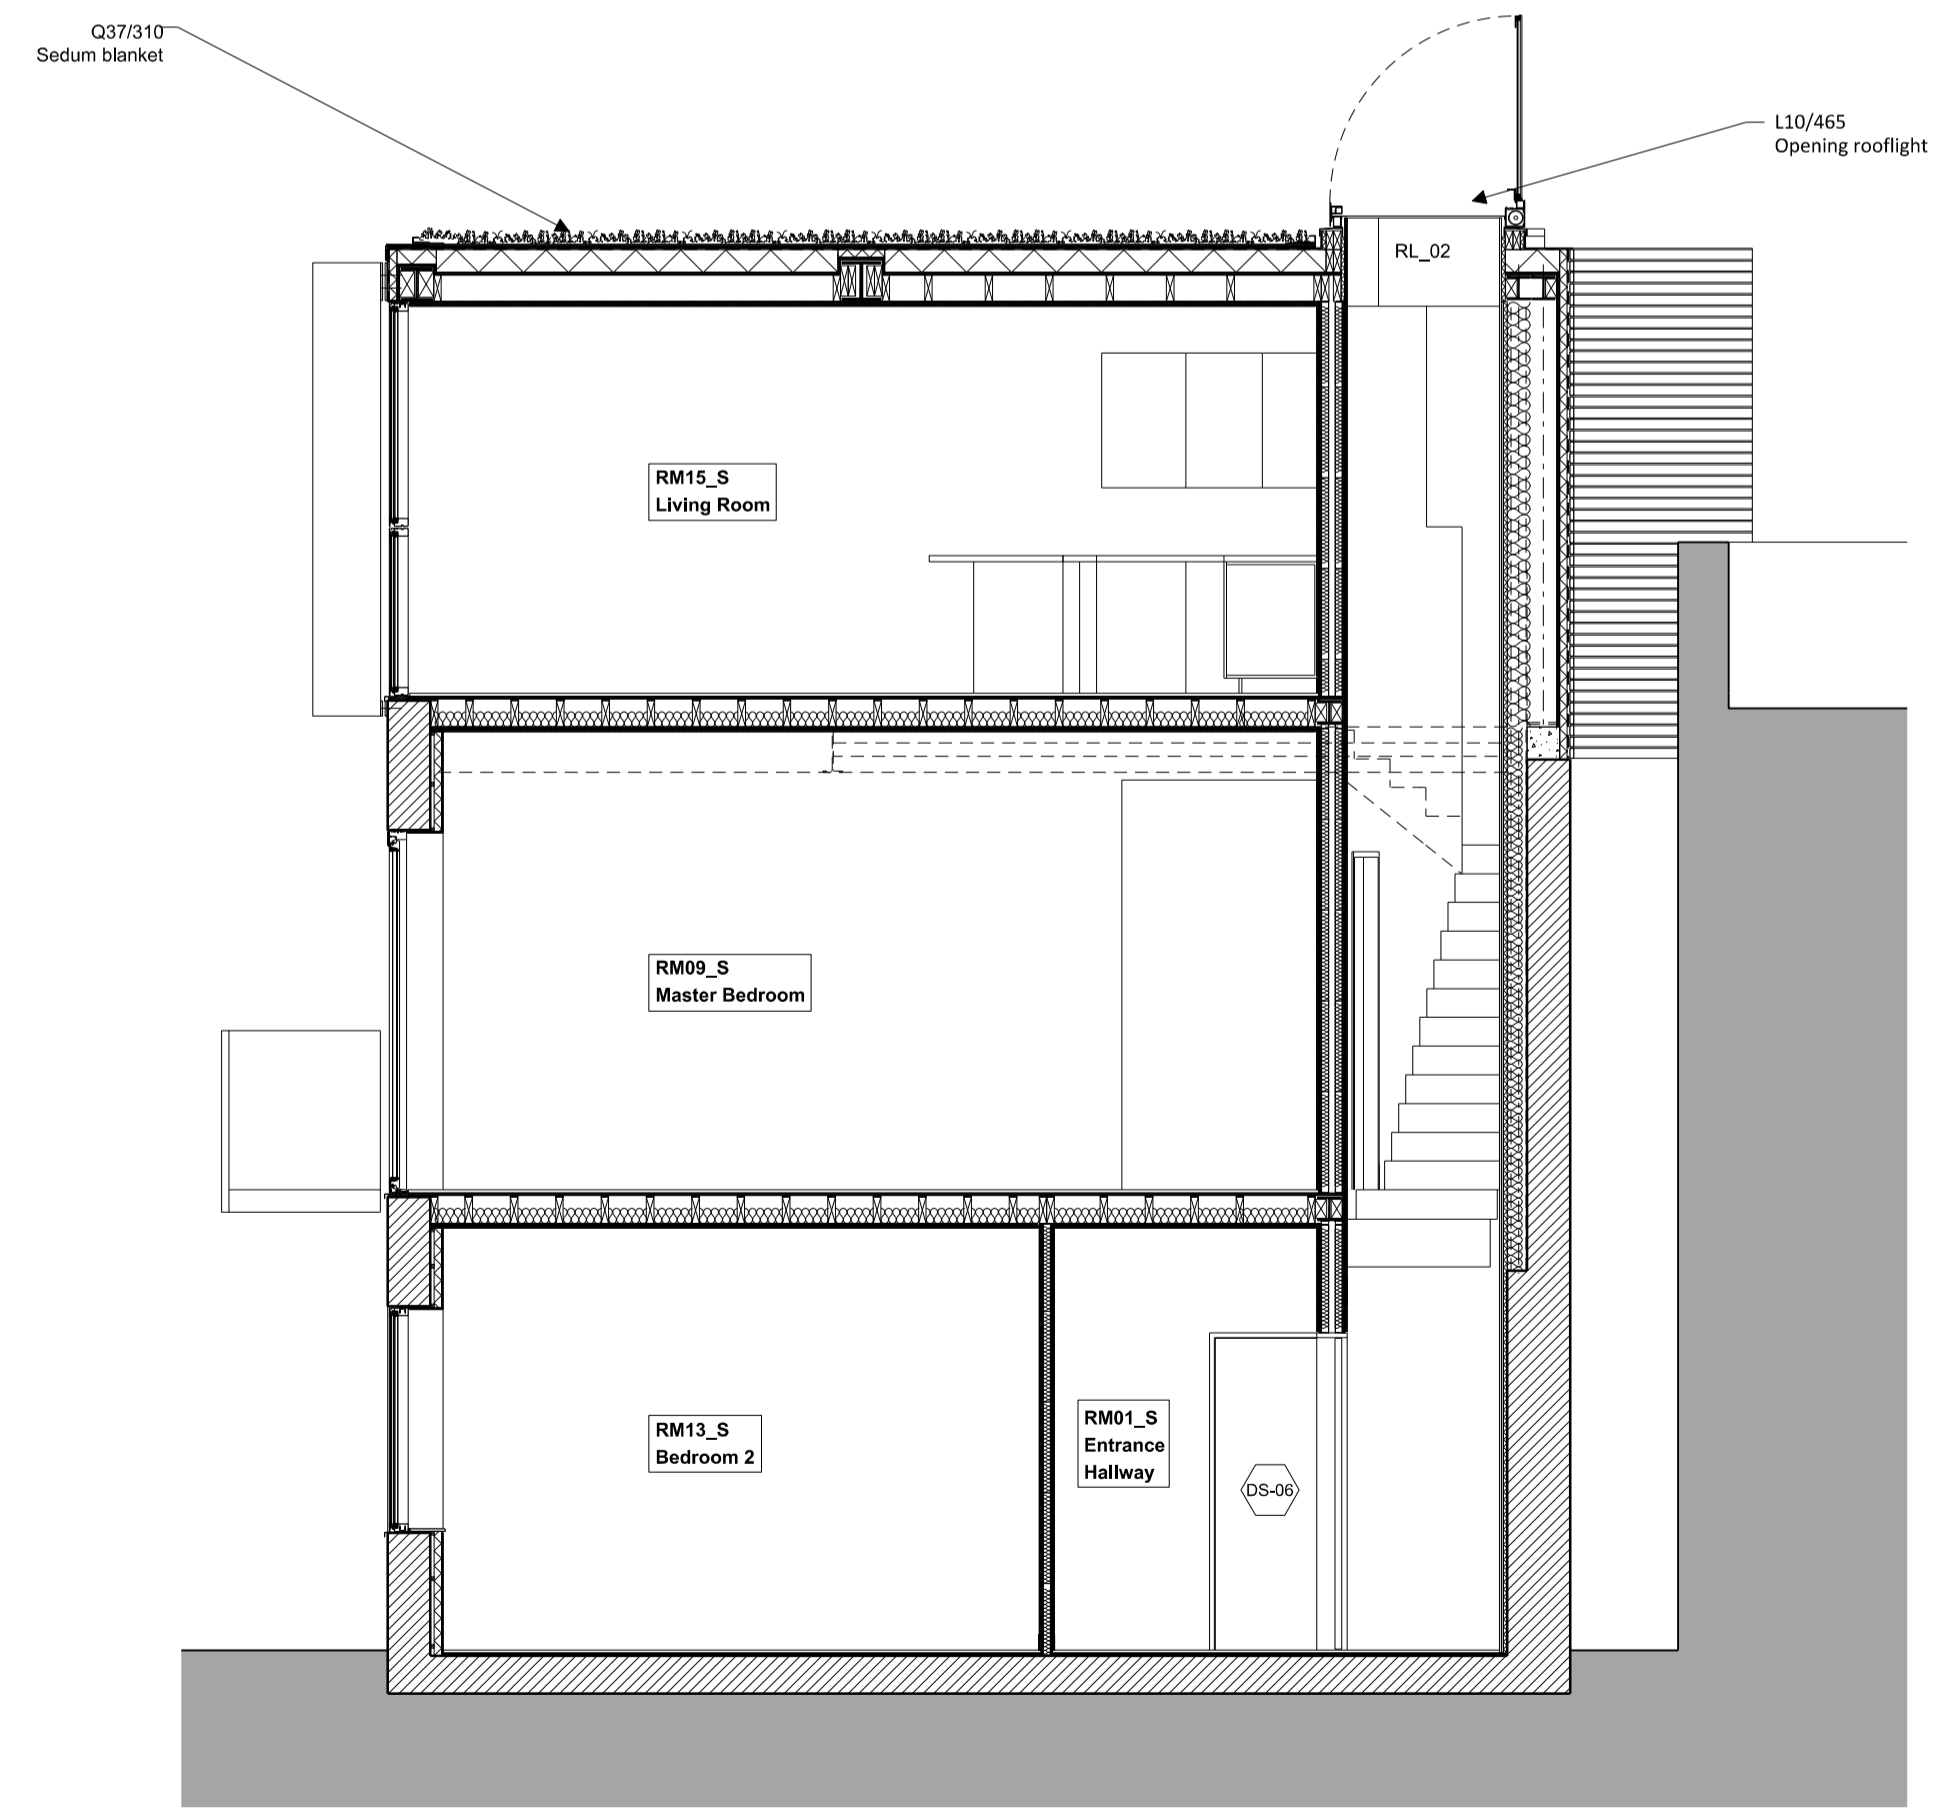

3 Showroom - Section BB
202_210 Scale 1:50 @ A1