
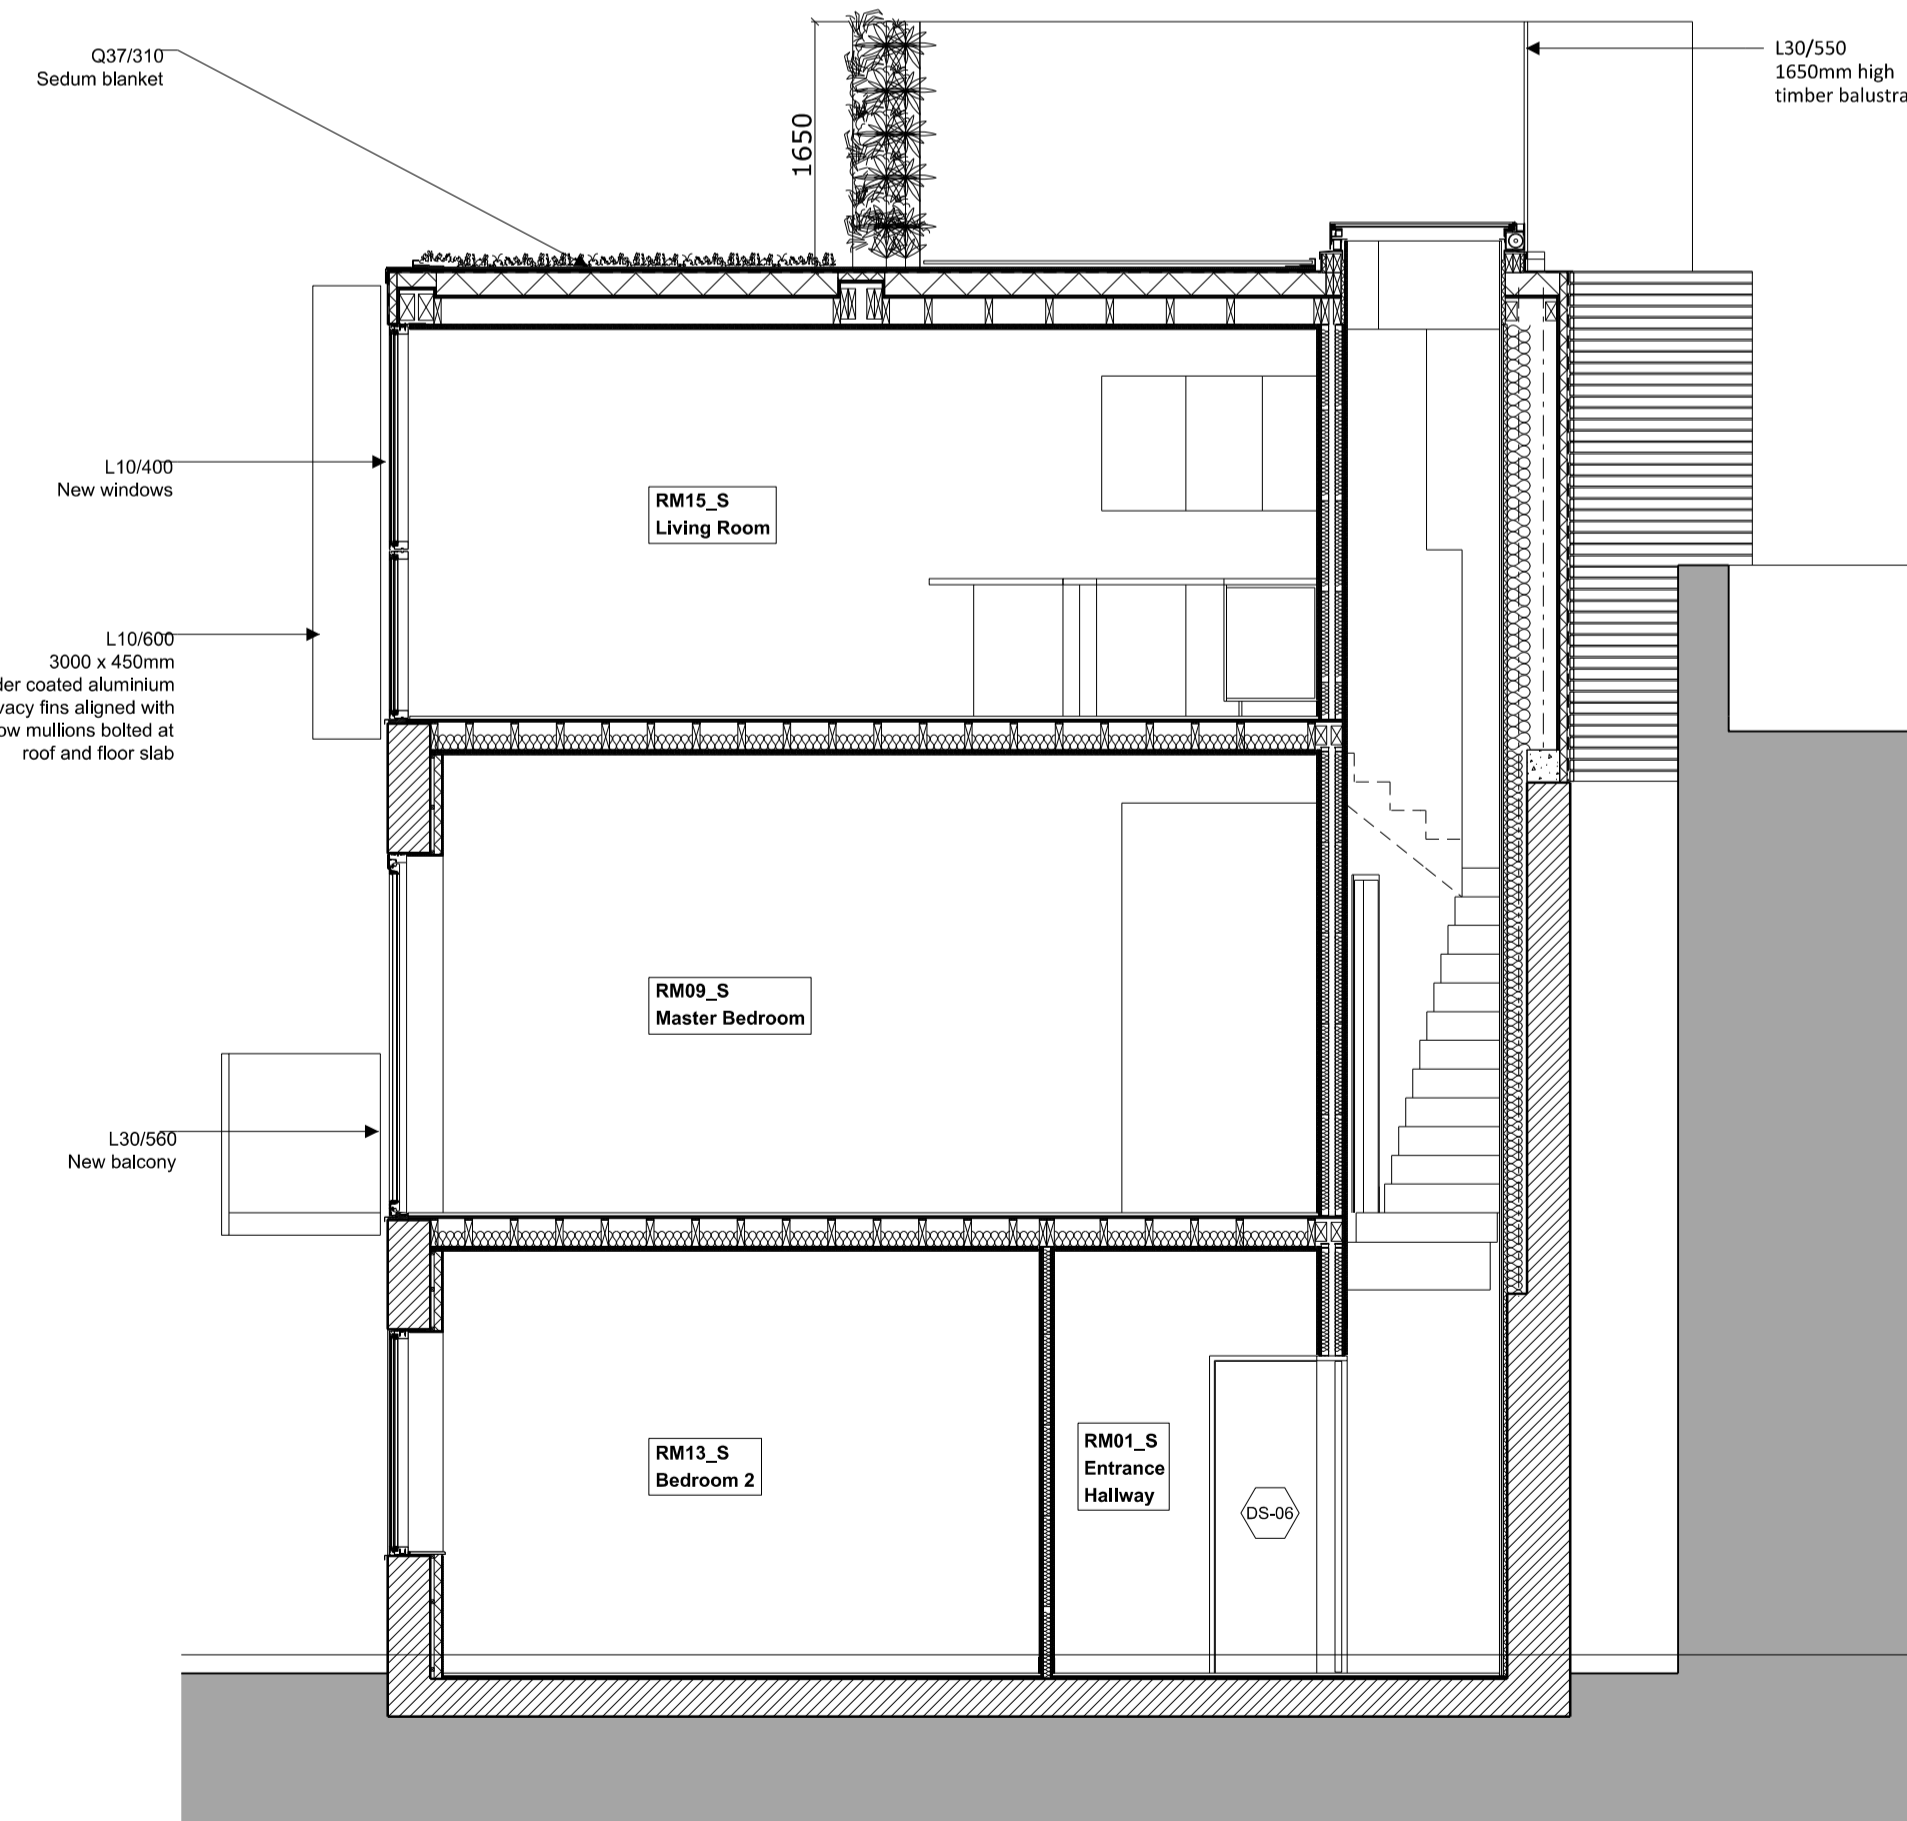


2 Showroom - Section CC
202_210 Scale 1:50 @ A1

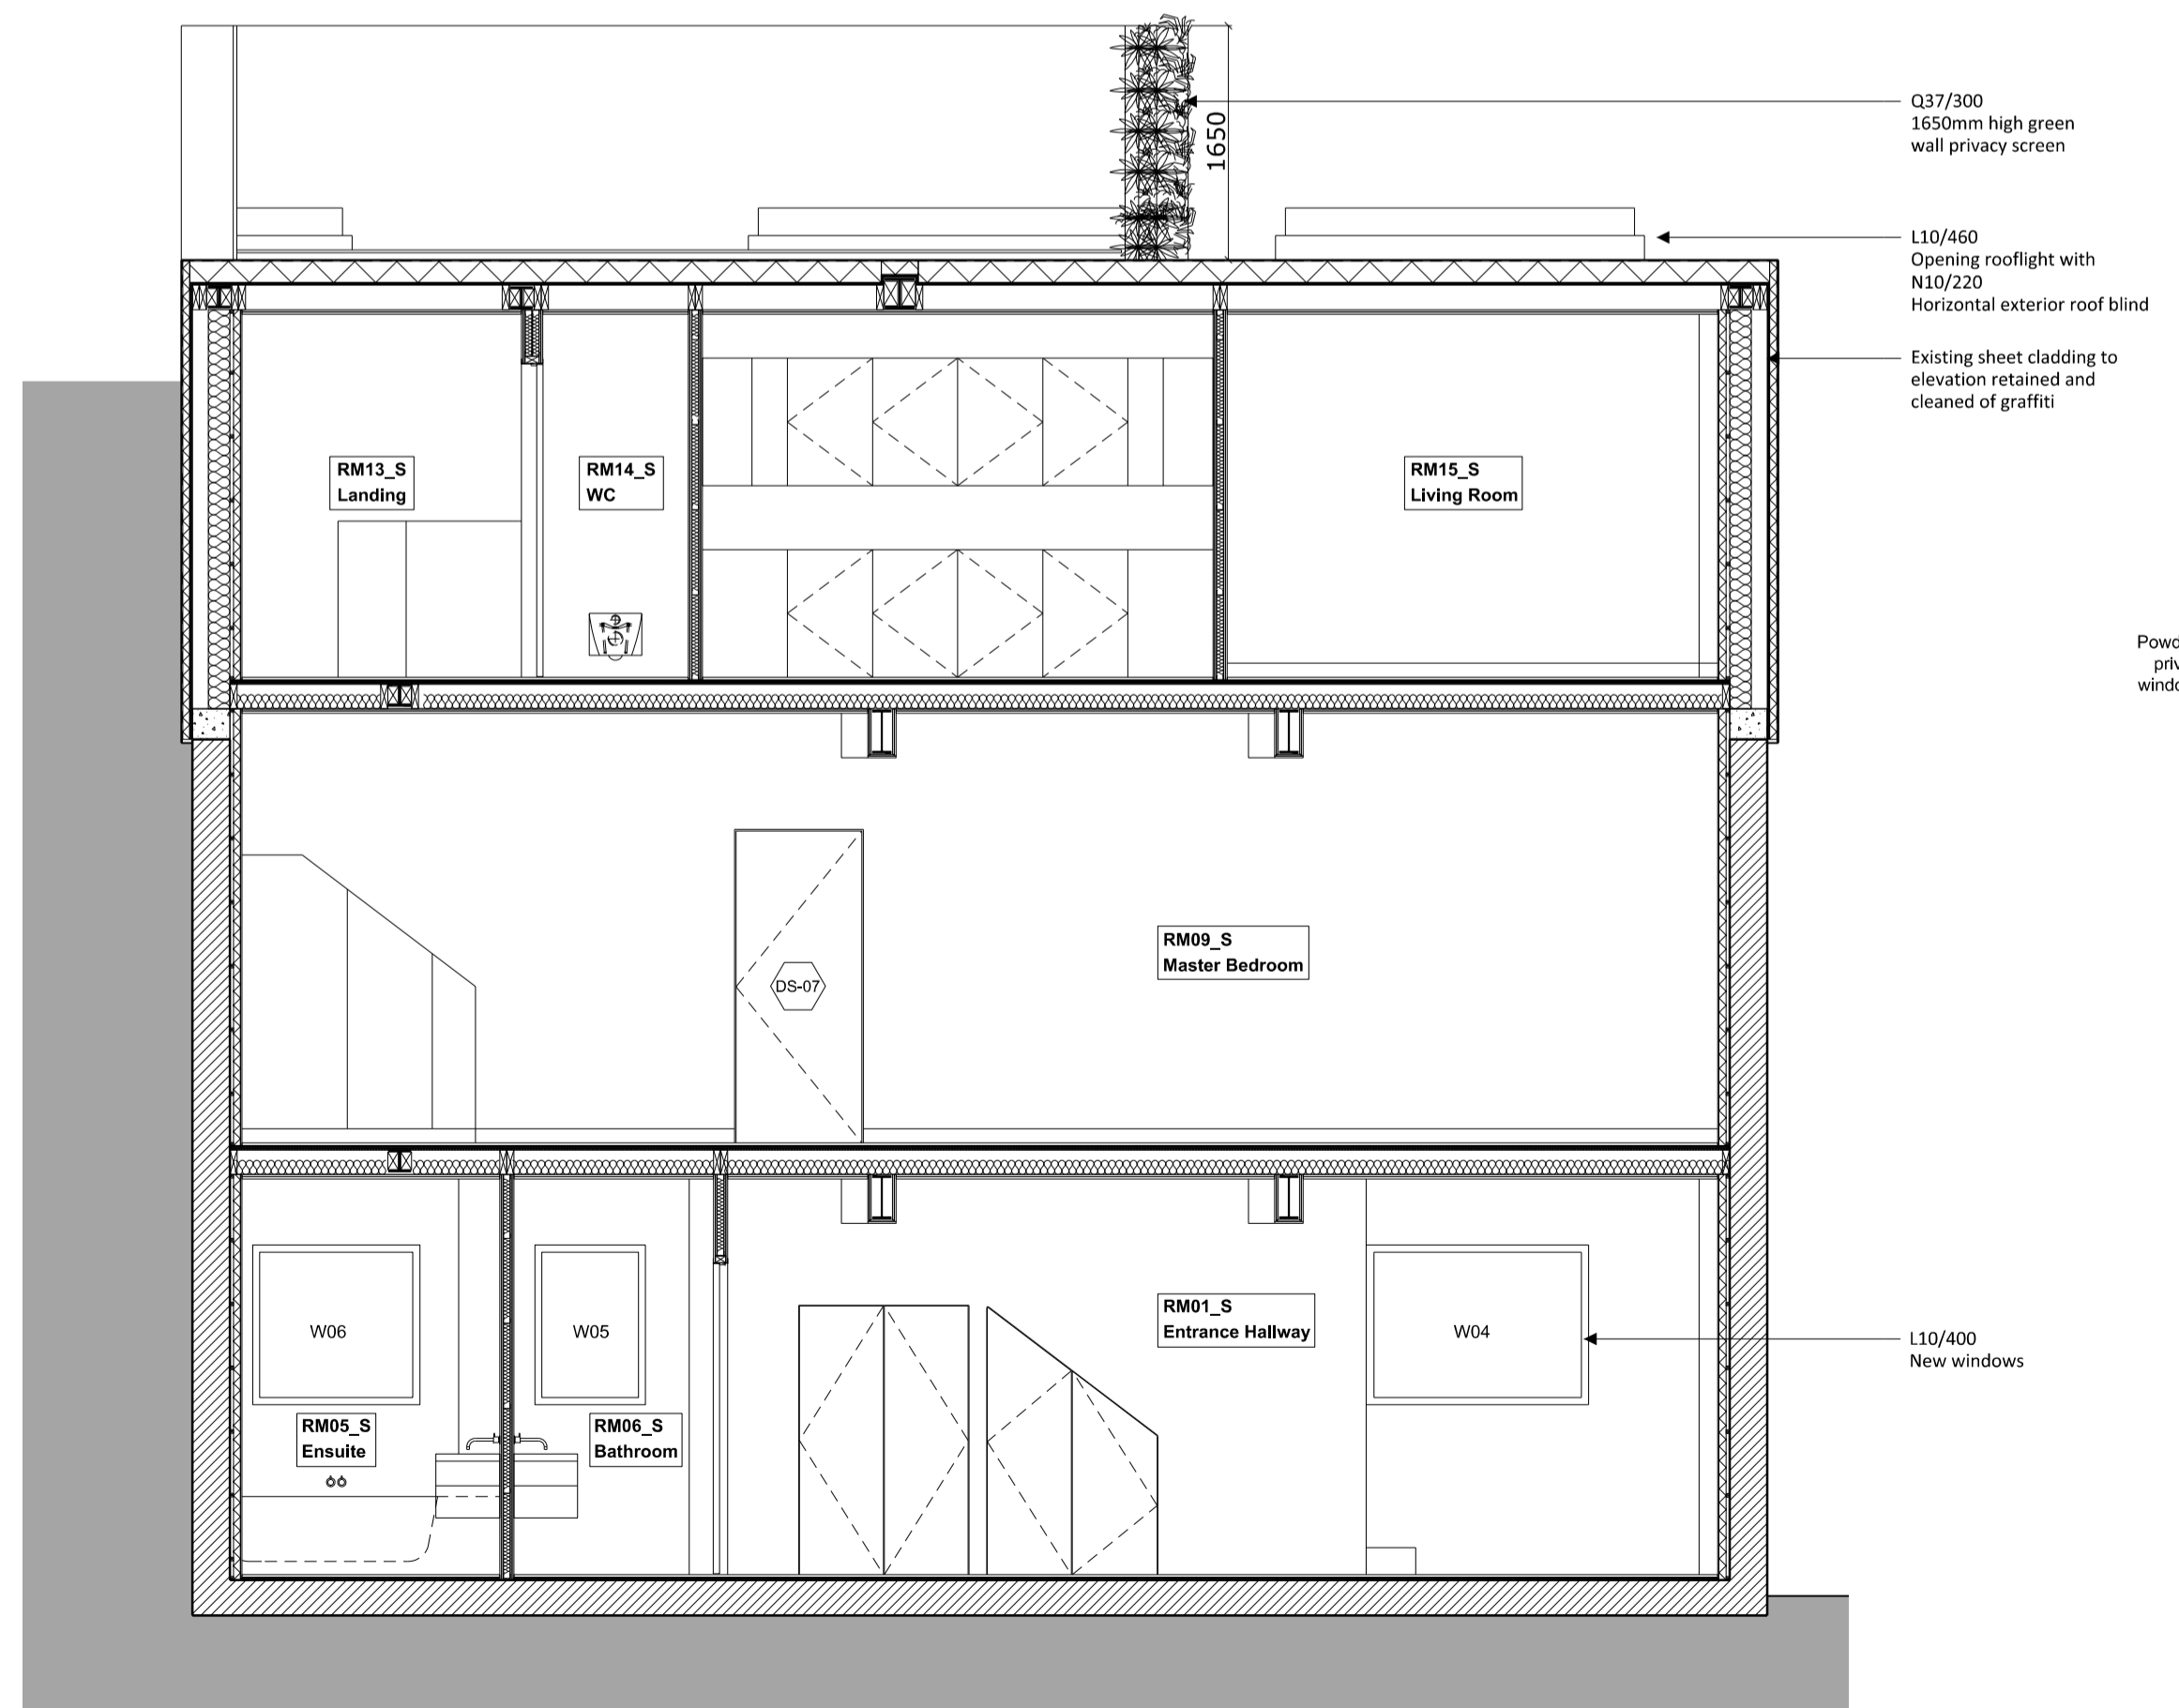

1 Showroom - Section AA
202_210 Scale 1:50 @ A1

3 Showroom - Section BB
202_210 Scale 1:50 @ A1

P4	25.06.14	Planning Issue
Rev	Date	Note

Services
Synergy Consulting Engineers Ltd

Structures
Ellis + Moore

Client
Jonathan Rose
Delbanco Meyer, Brinsmead Apartments, 25a Ryland Road, London, NW5 3EB

Project title
BRINSMEAD 2

Drawing Title
SHOWROOM SECTIONS AS PROPOSED (Rooflights closed)
Scale @ A1 **1:50**

Project No.	Drawing no.	Revision
202	210	P4

Status	Date of Issue
PLANNING	JUNE 2014