

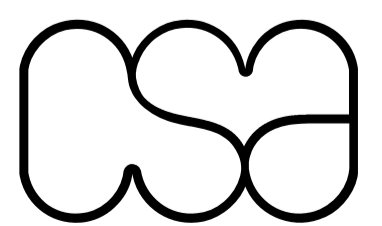
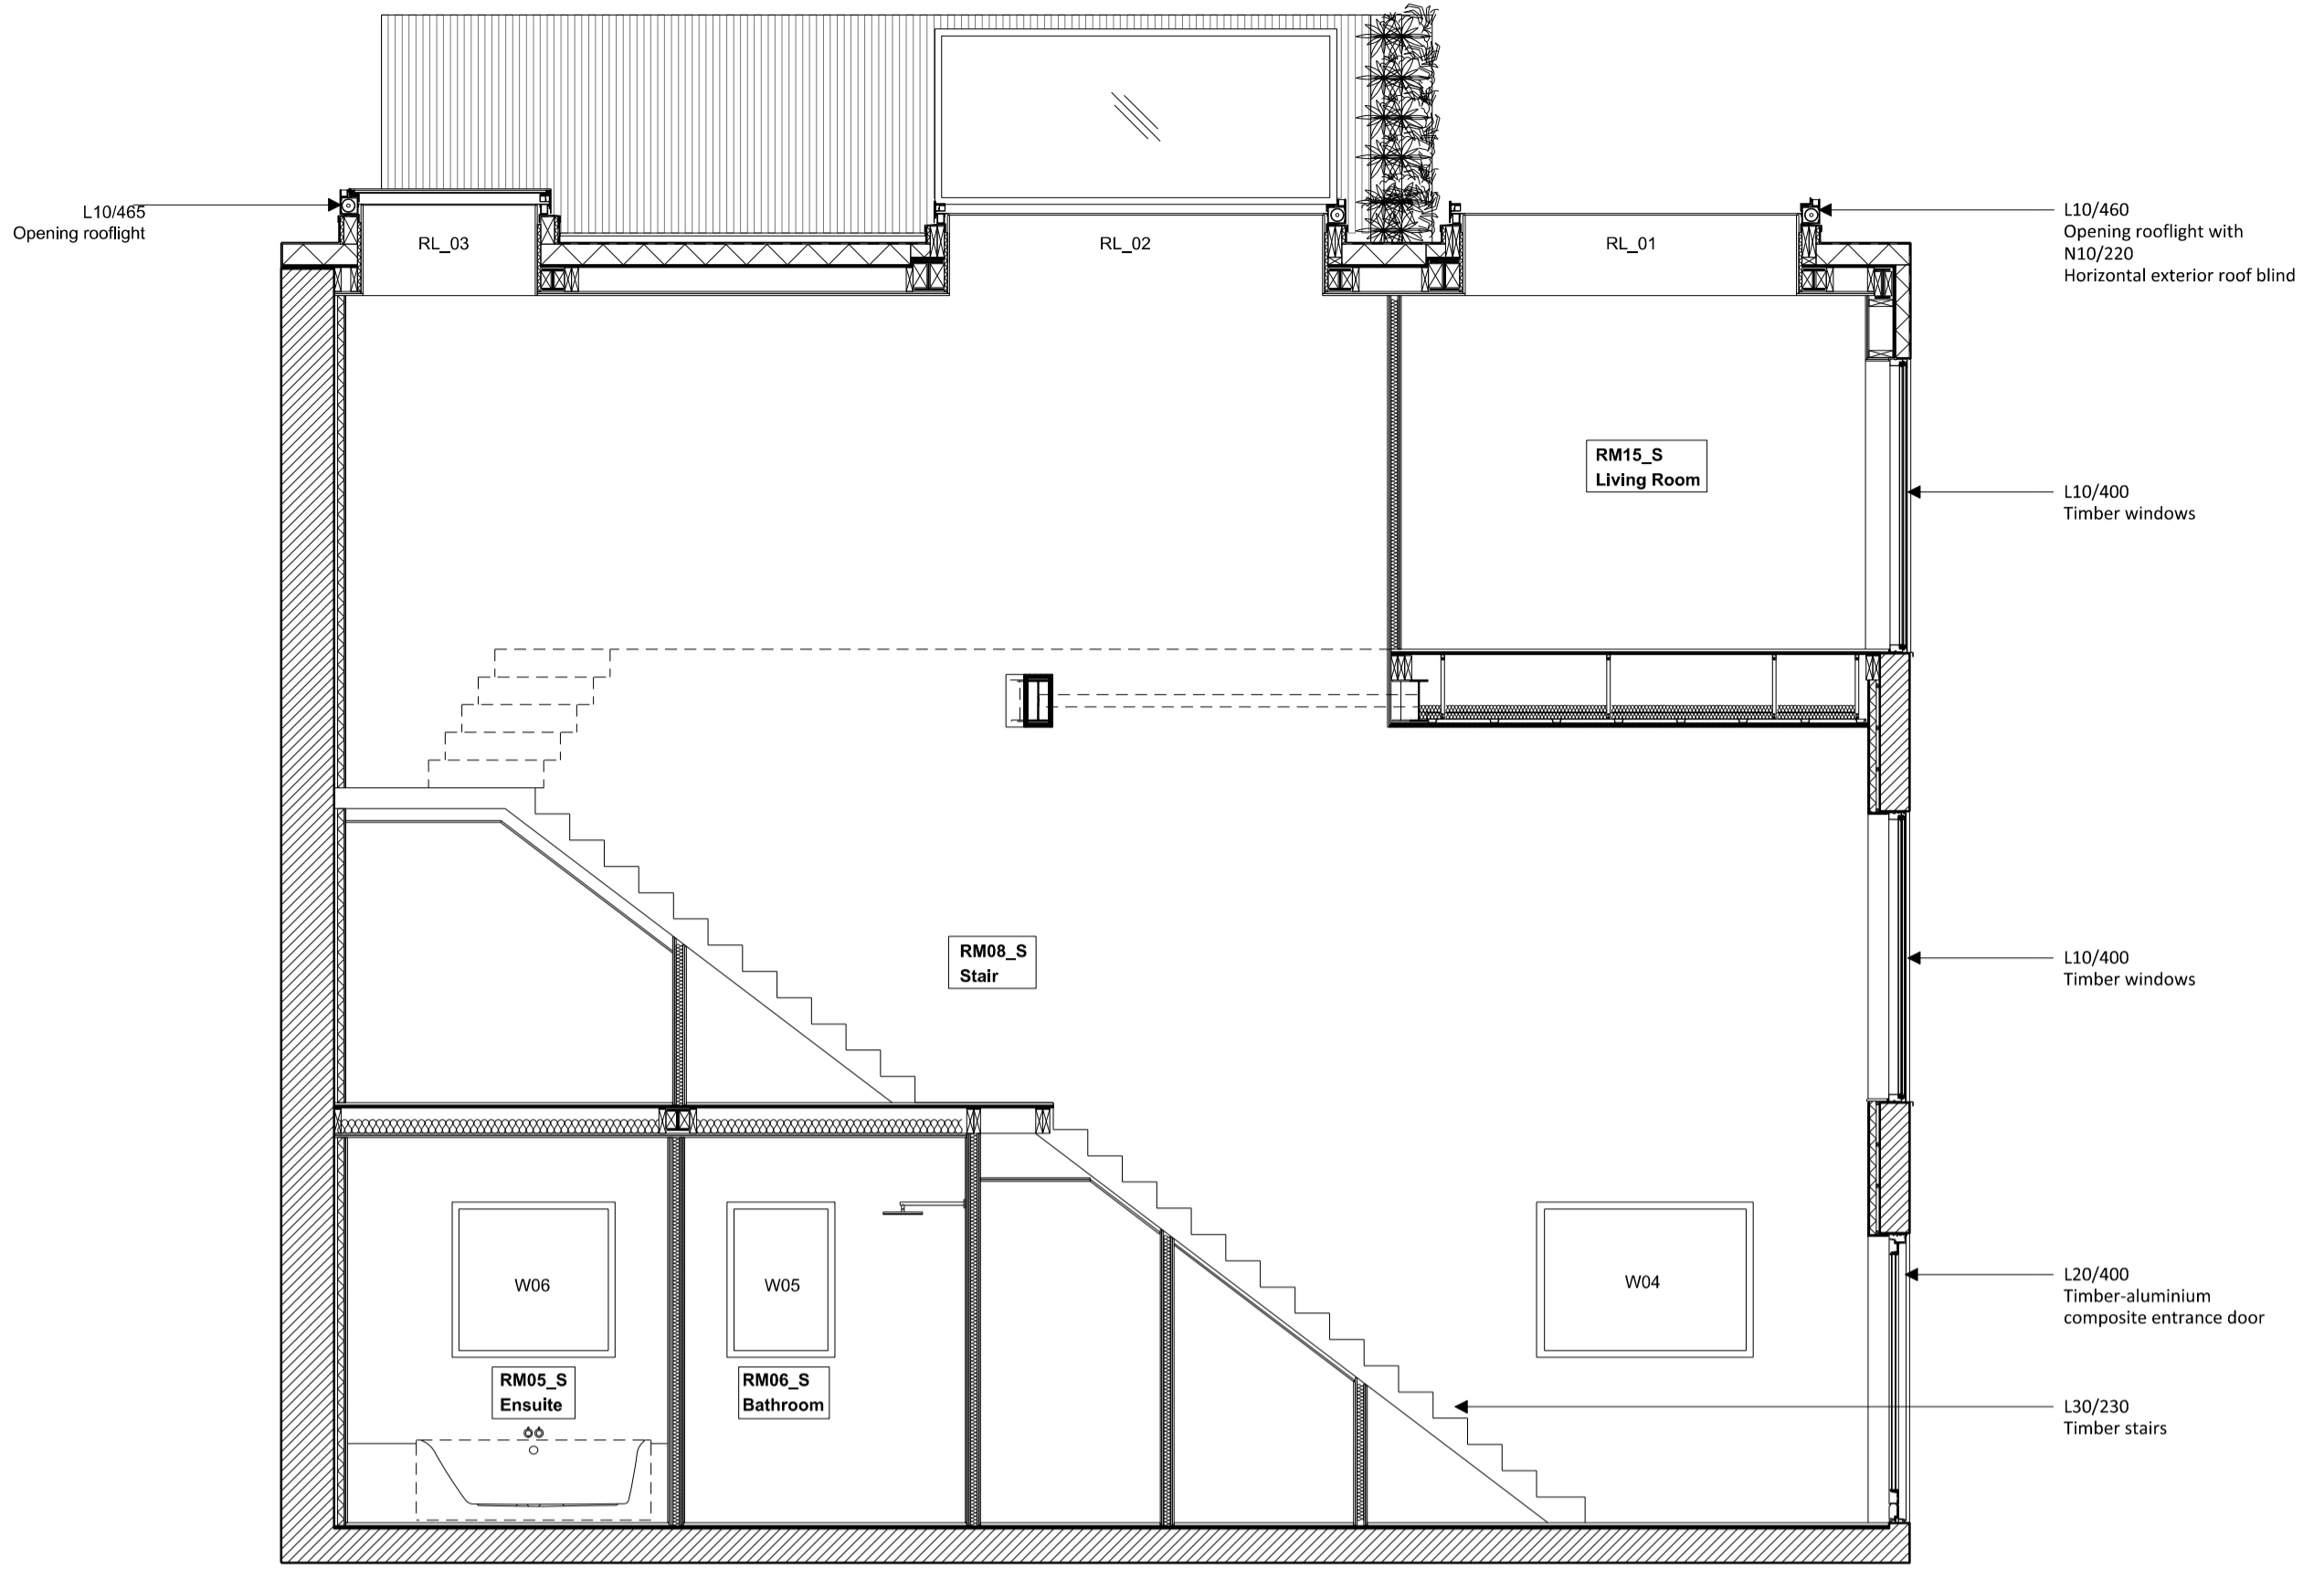



P4 24.06.14 Planning Issue		
Rev Date Note		
Services Synergy Consulting Engineers Ltd		
Structures Ellis + Moore		
Client Jonathan Rose Delbanco Meyer, Brinsmead Apartments, 25a Ryland Road, London, NW5 3EB		
Project title BRINSMEAD 2		
Drawing Title SHOWROOM SECTIONS AS PROPOSED (ROOFLIGHTS OPEN)		
Scale @ A1 1:50		
Project No. 202	Drawing no. 211	Revision P4
Status PLANNING	Date of Issue JUNE 2014	
 Clive Sall Architecture Ltd. 2 Providence Yard Ezra Street London E2 7RJ <small>Copyright CLIVE SALL ARCHITECTURE LTD</small>		

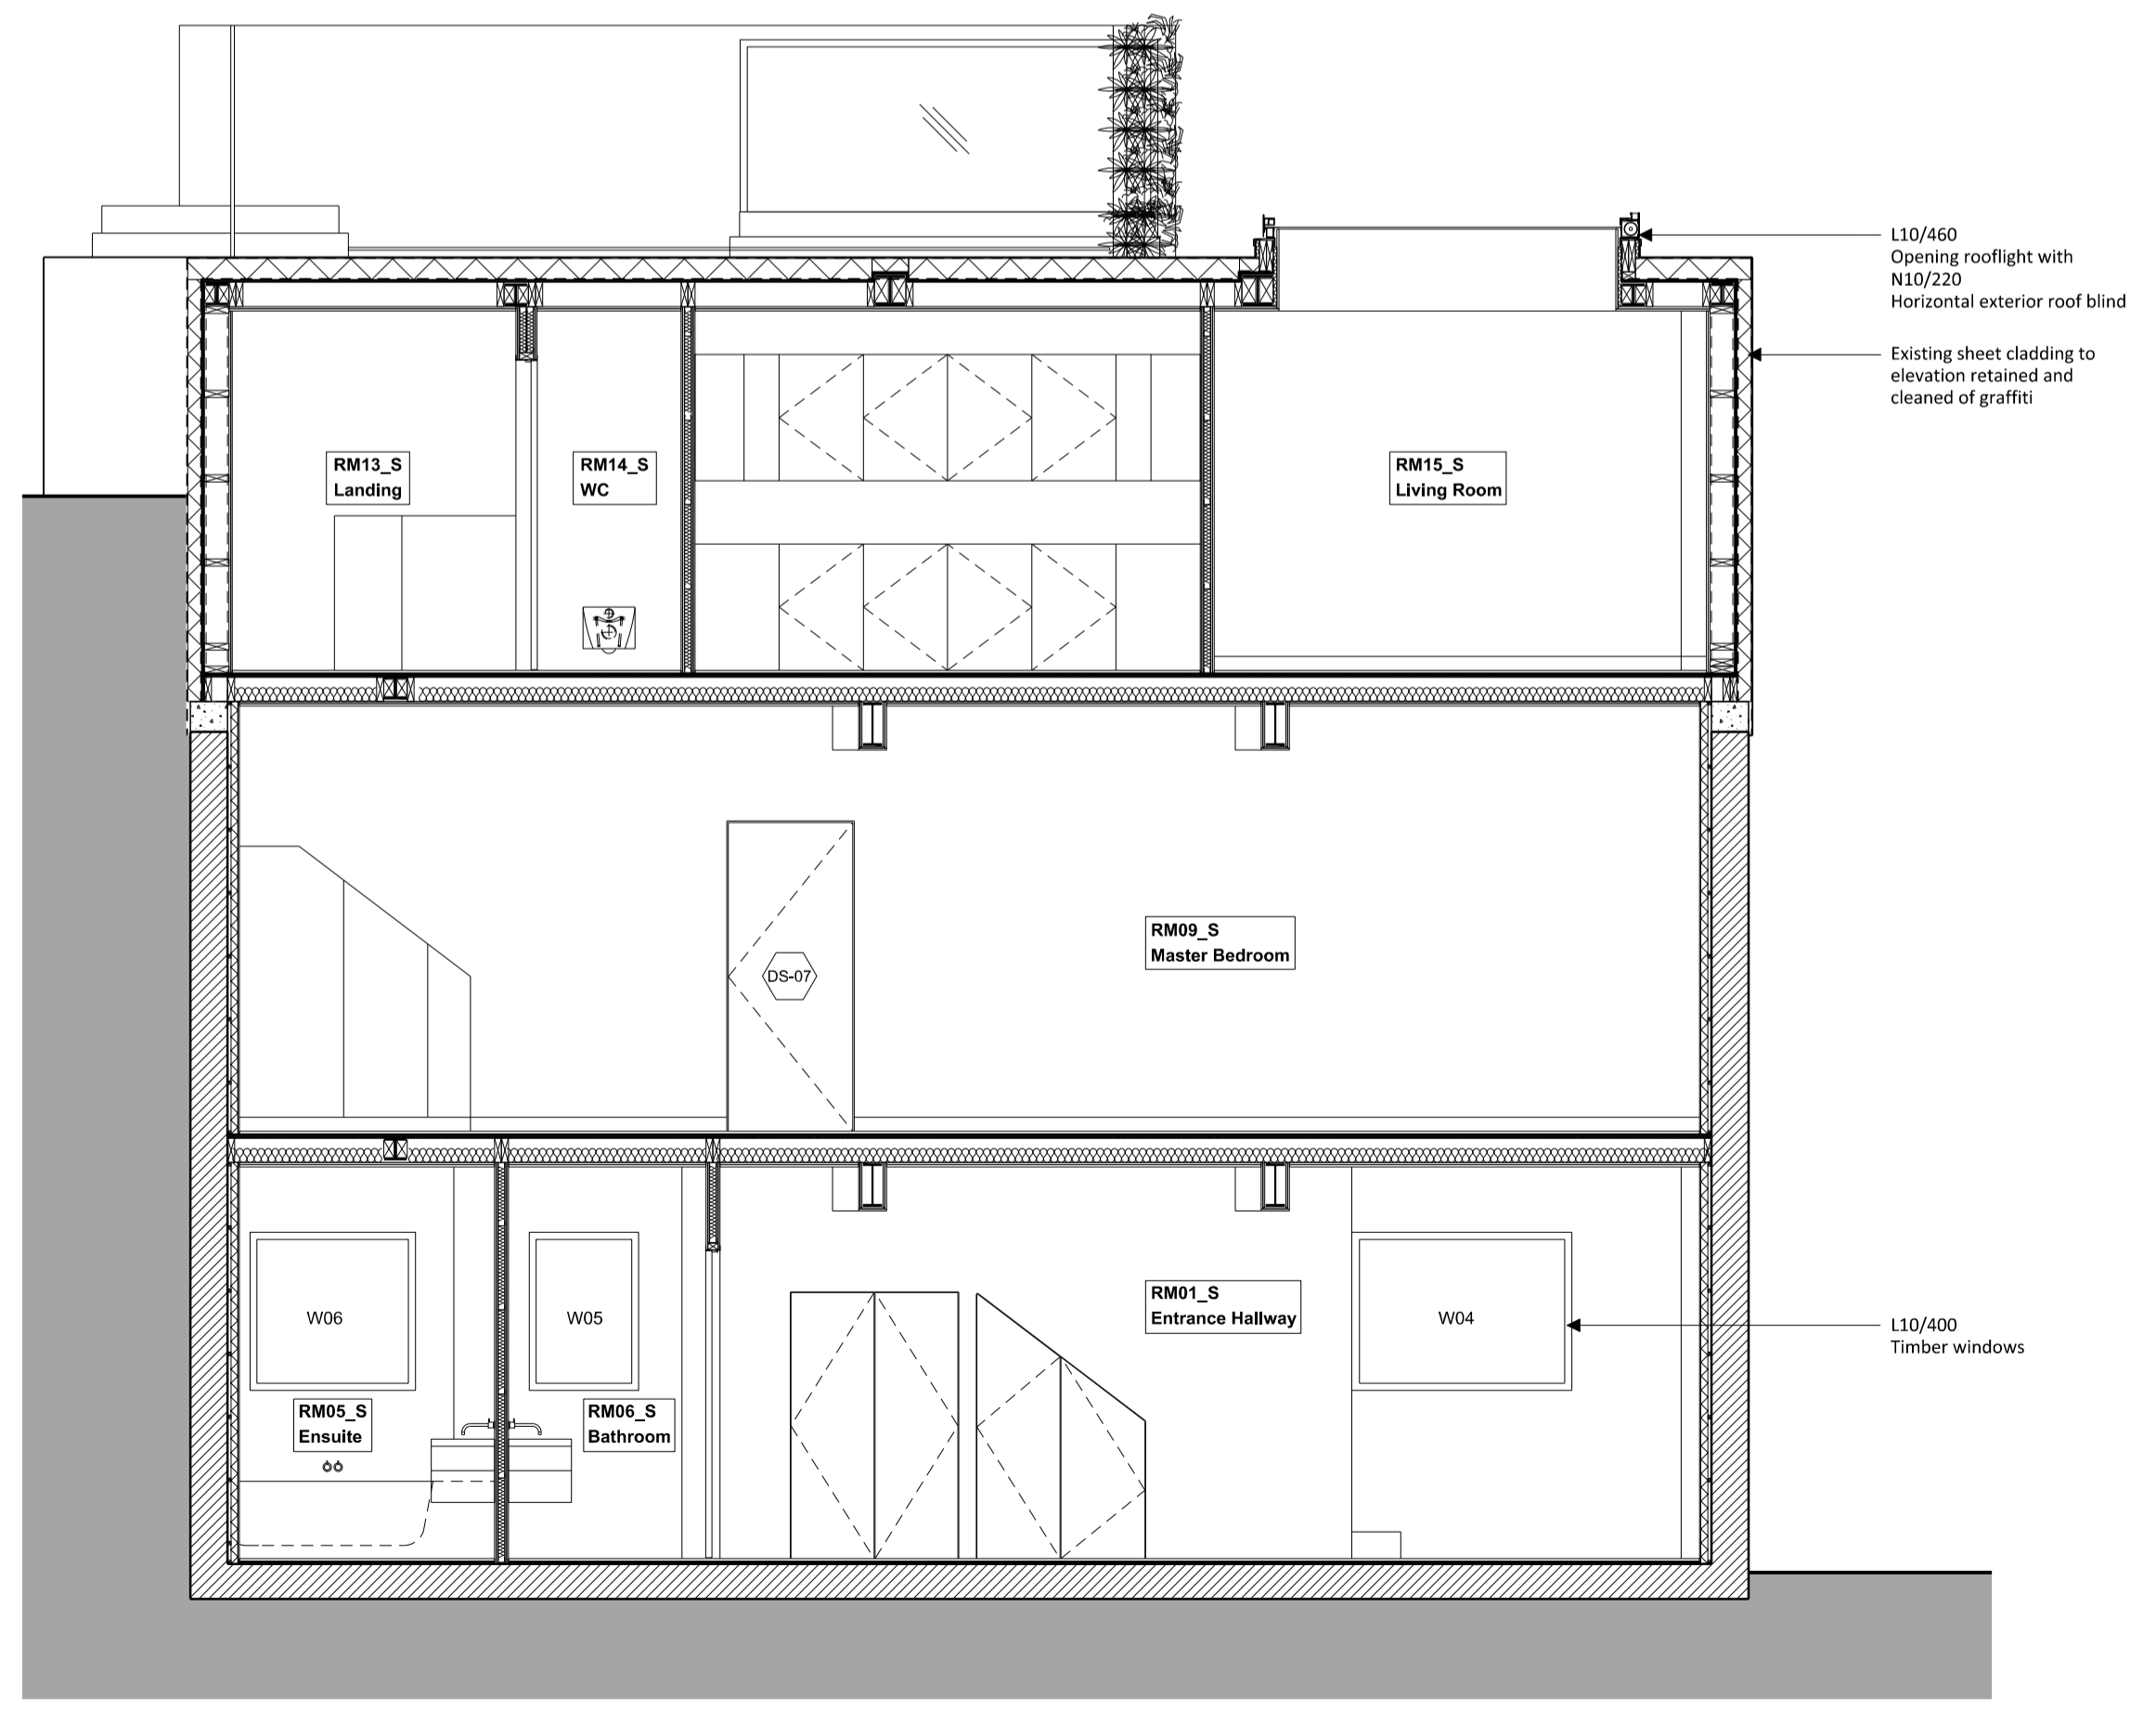

2 Showroom - Section CC
202_211 Scale 1:50 @ A1

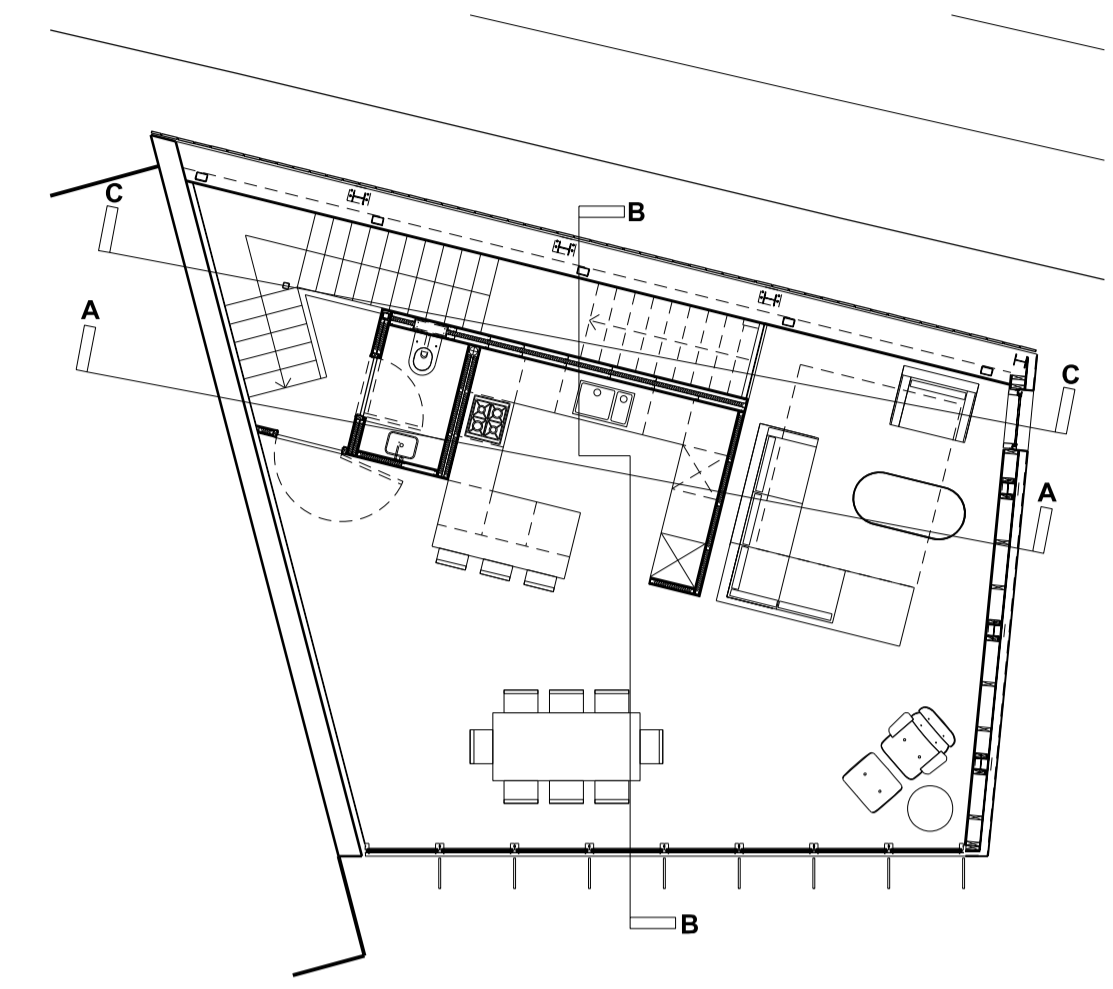

1 Showroom - Section AA
202_211 Scale 1:50 @ A1

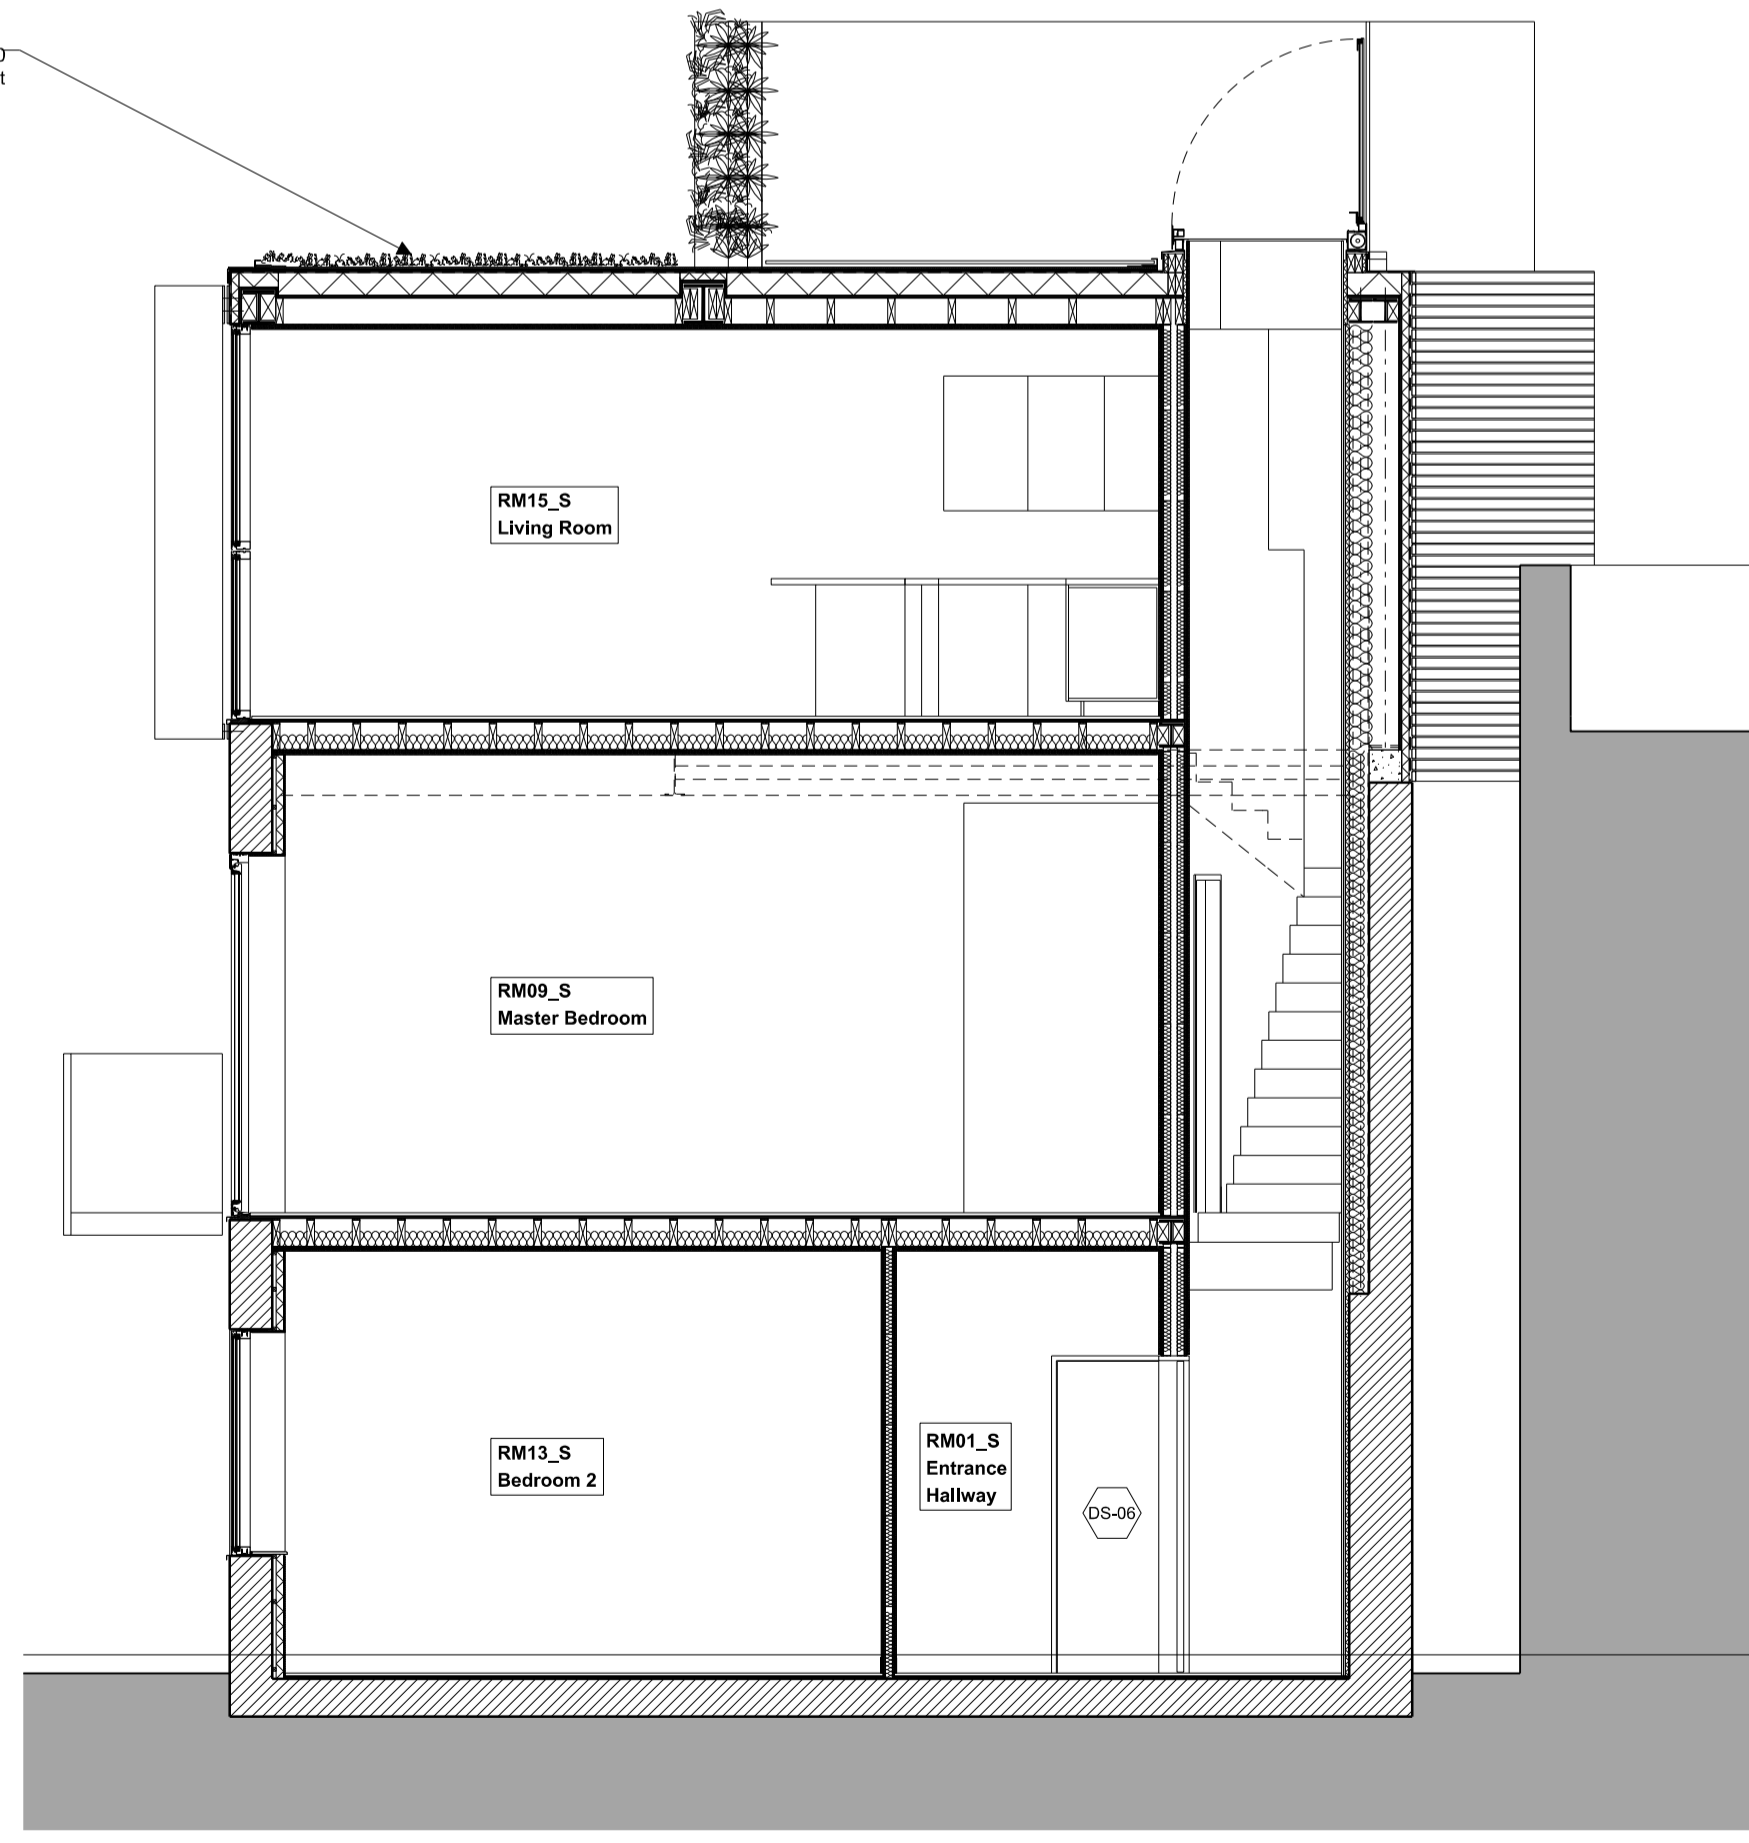

3 Showroom - Section BB
202_211 Scale 1:50 @ A1