

REVISIONS:

NOTES:



Existing Steet Elevation



Proposed Steet Elevation

NOTE:
Do not scale from the drawing. Any discrepancies to be reported to the architect.
All dimensions will be taken on site prior to ordering and construction.
Copyright remains with the architect.
This drawing is to be read in conjunction with the specification and all other relevant drawings.


PROJECT:
28 BELSIZE GROVE
DRAWING TITLE:
EXISTING GARDEN WALL
STATUS:
PLANNING

SCALE:	DRAWING NUMBER:	REVISION:
1:50 AT A3	0041_200	

William Smalley RIBA

The Dairy
40 Emerald Street
London
WC1N 3QH
t +44 (0)20 7242 0028
info@williamsmalley.com

REVISIONS:

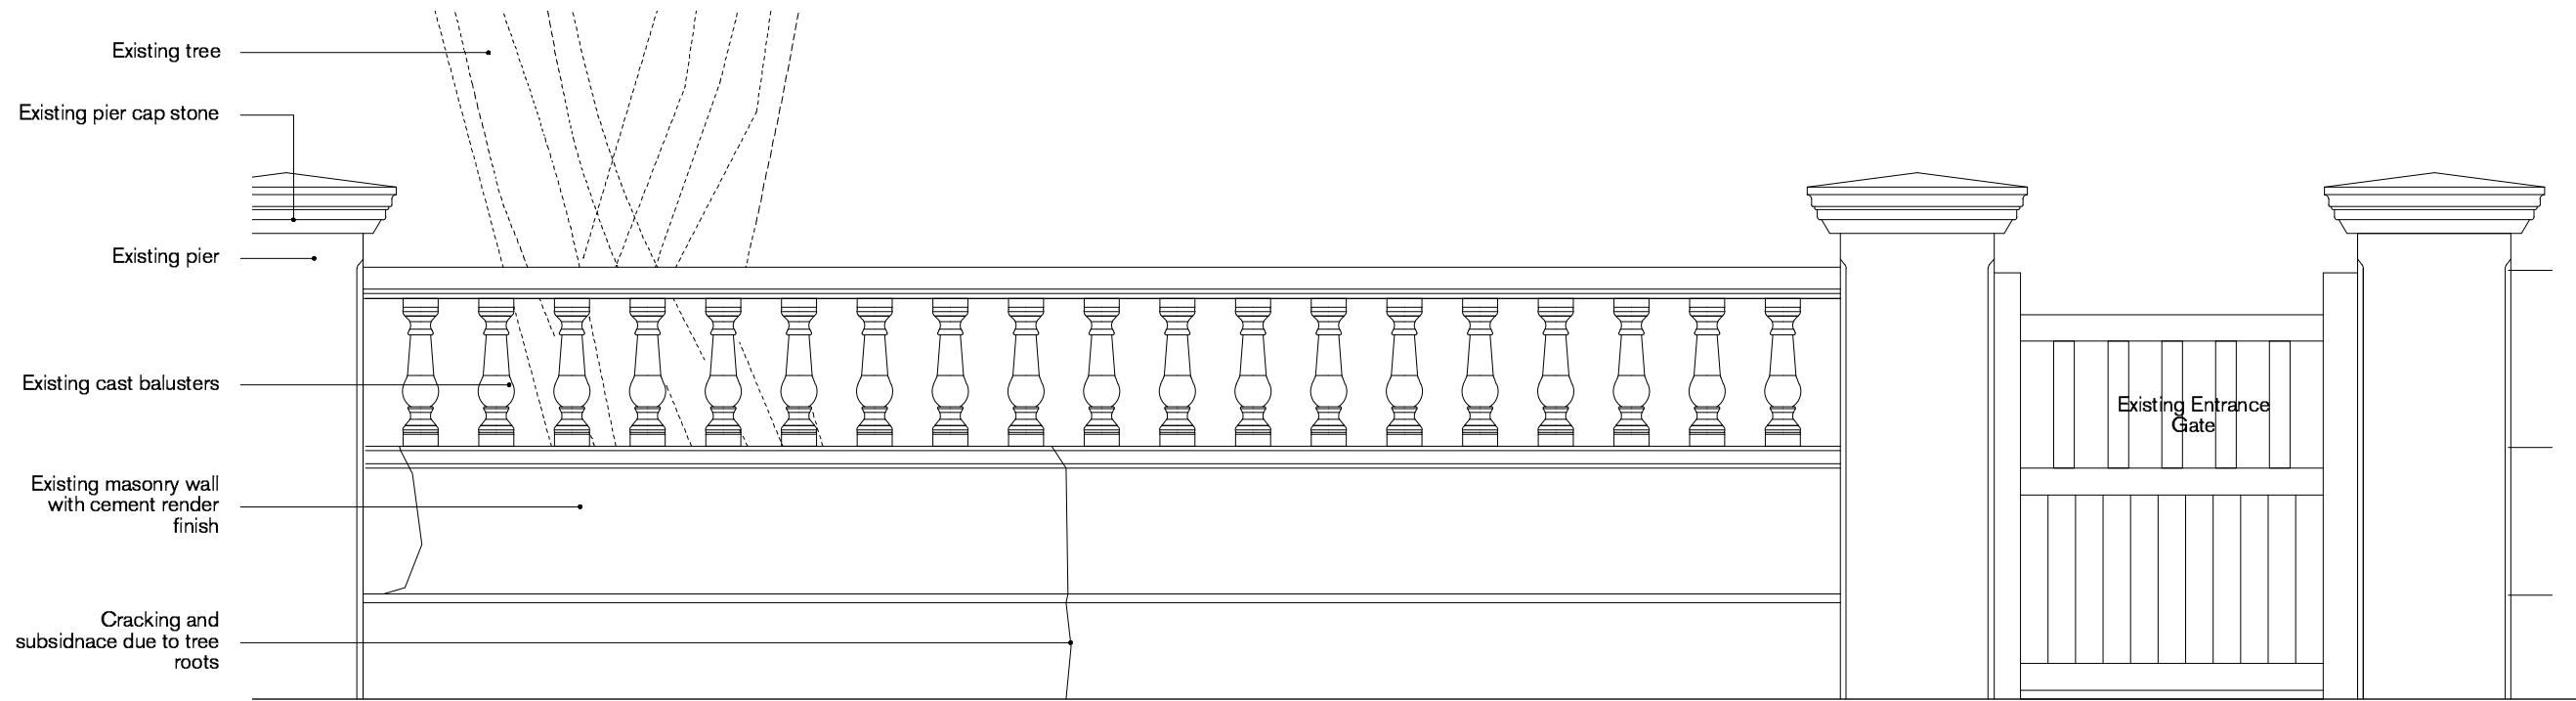


NOTES:

T1 & T2 - Trees within falling of distance of proposed wall which will require root pruning prior to construction of new wall

T1 & T2 are covered by a Camden TPO

ELEVATION

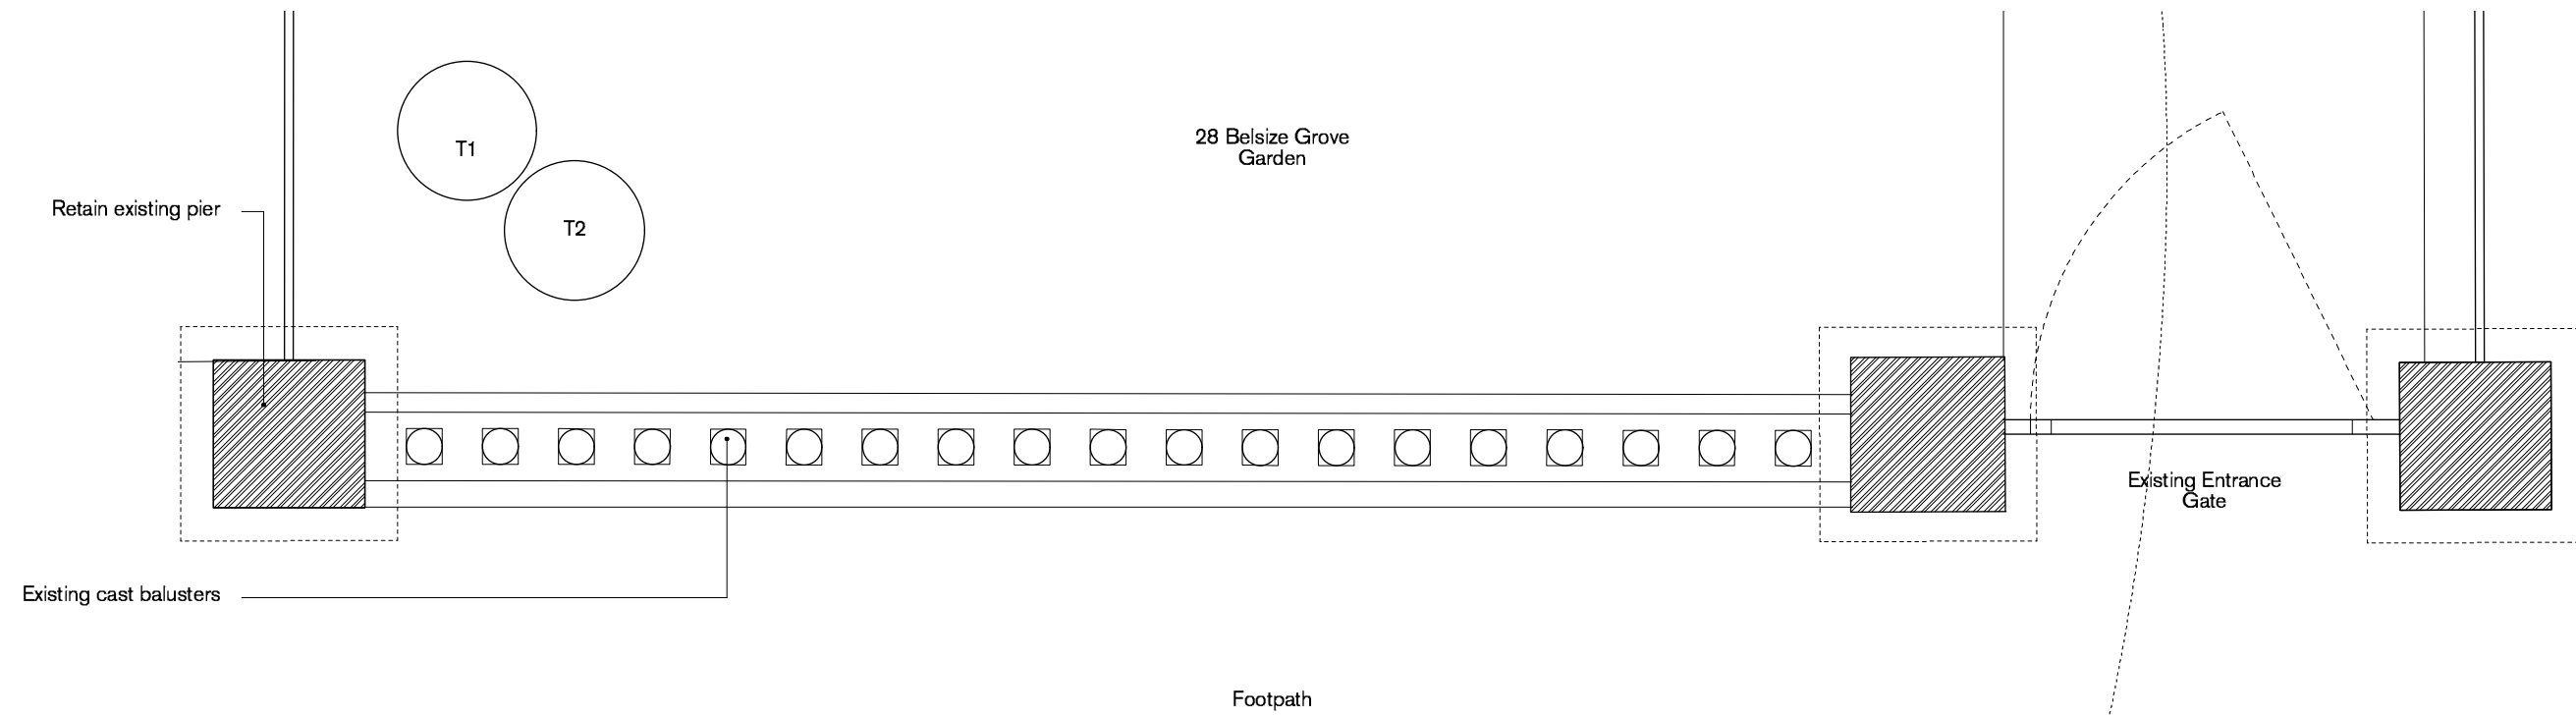

NOTE:
Do not scale from the drawing. Any discrepancies to be reported to the architect.
All dimensions will be taken on site prior to ordering and construction.
Copyright remains with the architect.
This drawing is to be read in conjunction with the specification and all other relevant drawings.

PLAN


PROJECT:
28 BELSIZE GROVE
DRAWING TITLE:
EXISTING GARDEN WALL
STATUS:
PLANNING

SCALE:	DRAWING NUMBER:	REVISION:
1:25 AT A3	0041_201	

William Smalley RIBA

The Dairy
40 Emerald Street
London
WC1N 3QH
t +44 (0)20 7242 0028
info@williamsmalley.com

REVISIONS:

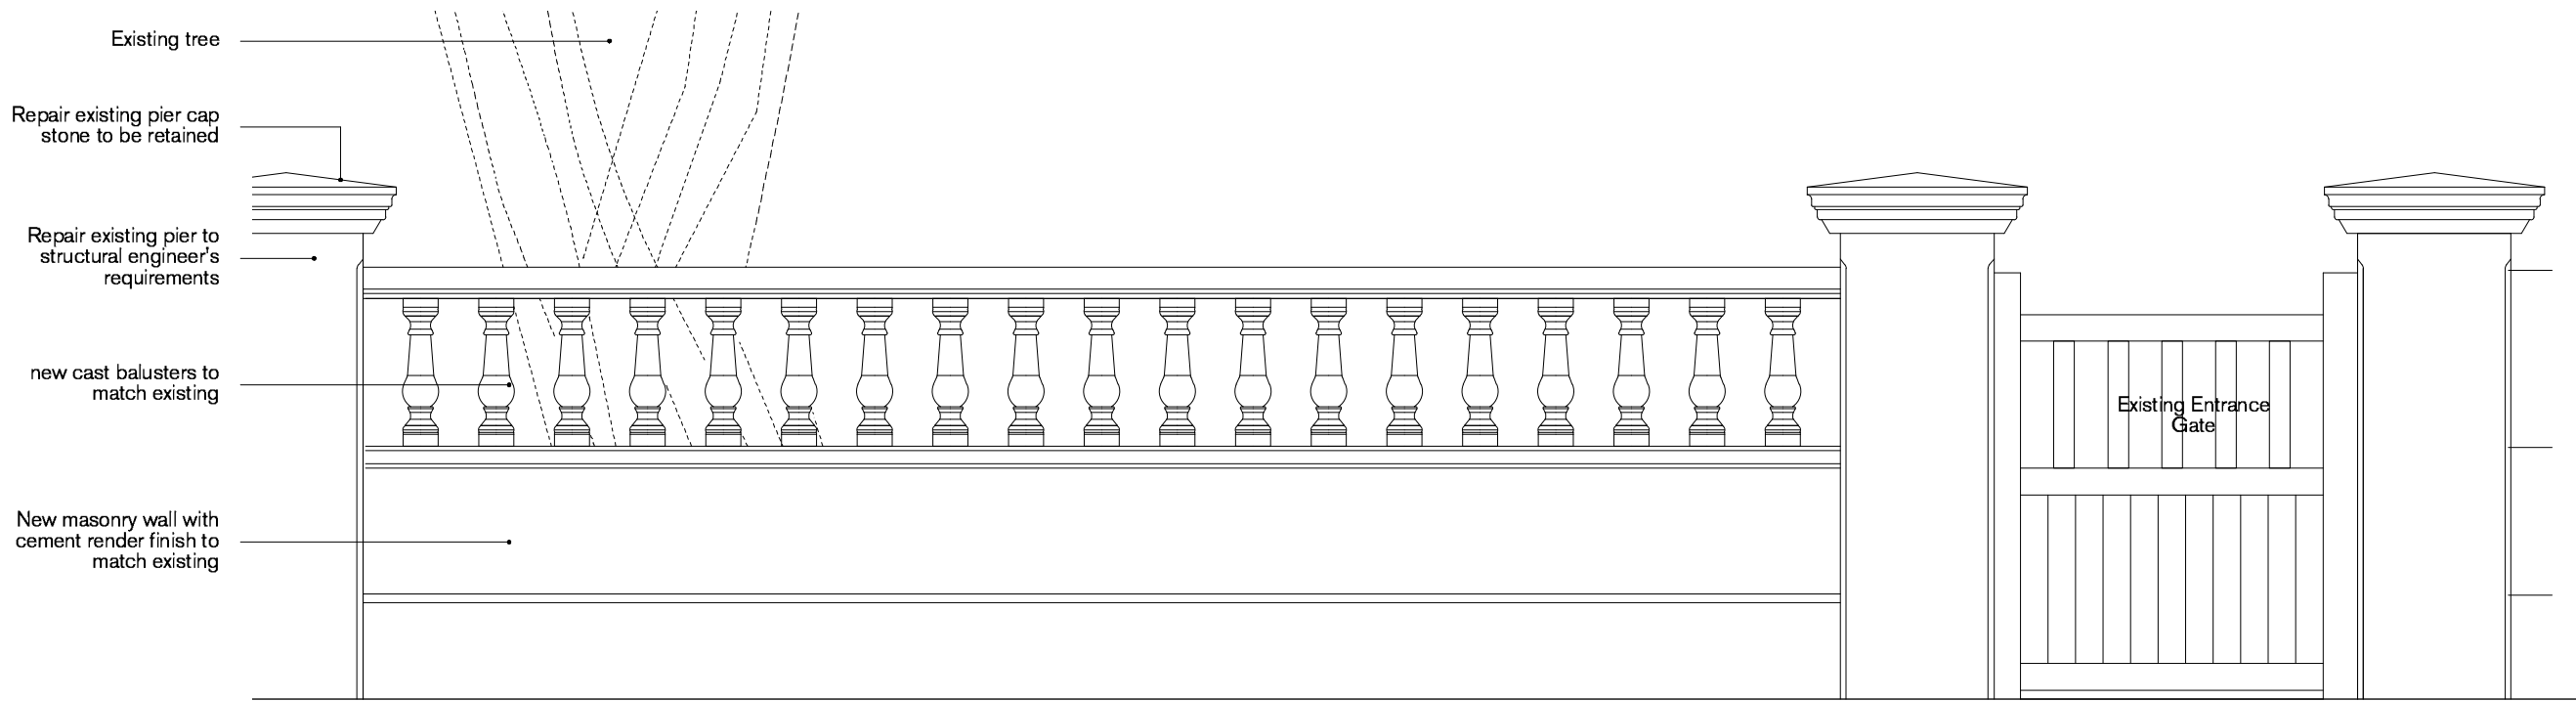


NOTES:

T1 & T2 - Trees within falling of distance of proposed wall which will require root pruning prior to construction of new wall

T1 & T2 are covered by a Camden TPO

ELEVATION

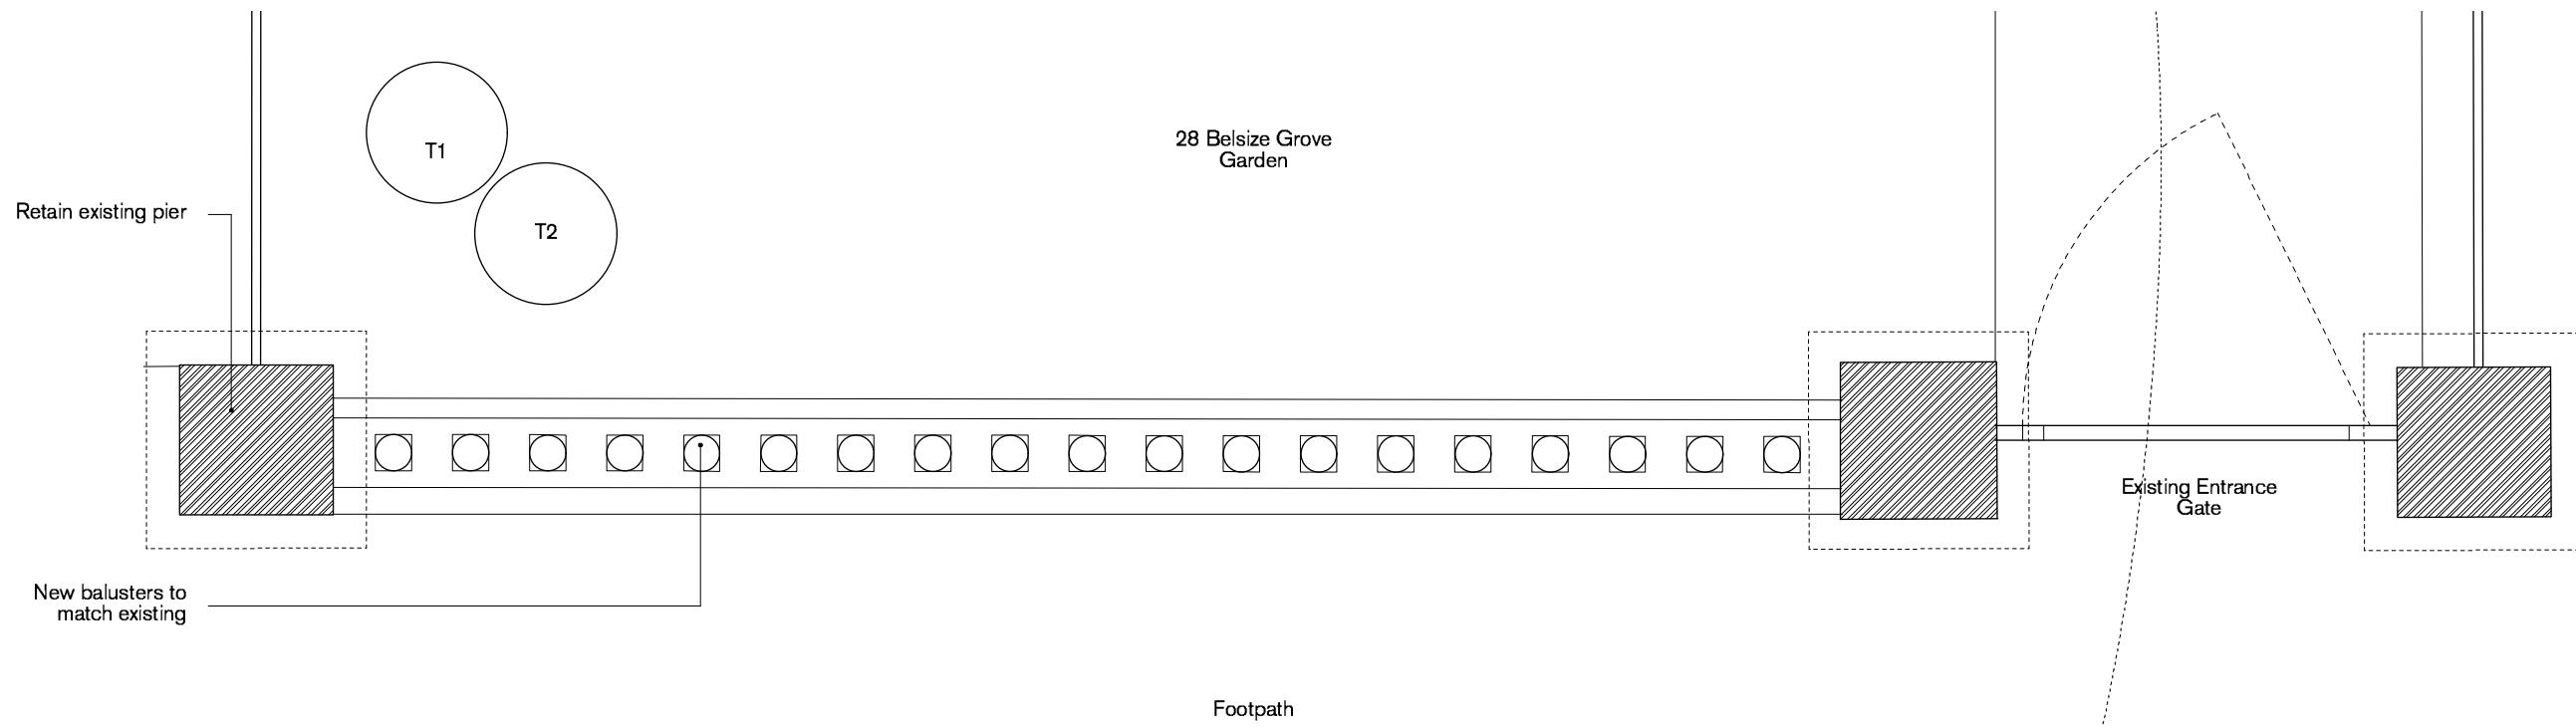

NOTE:
Do not scale from the drawing. Any discrepancies to be reported to the architect.
All dimensions will be taken on site prior to ordering and construction.
Copyright remains with the architect.
This drawing is to be read in conjunction with the specification and all other relevant drawings.

PLAN

PROJECT:
28 BELSIZE GROVE
DRAWING TITLE:
PROPOSED GARDEN WALL
STATUS:
PLANNING

SCALE:	DRAWING NUMBER:	REVISION:
1:25 AT A3	0041_202	

William Smalley RIBA

The Dairy
40 Emerald Street
London
WC1N 3QH
t +44 (0)20 7242 0028
info@williamsmalley.com