


PROPOSED CROSS SECTION

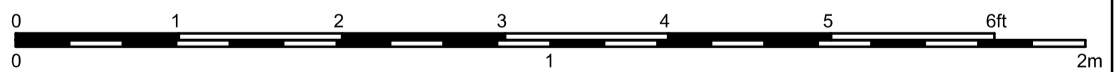

**FORMWORK ARCHITECTS LTD**

47 St. John's Wood High Street London NW8 7NJ  
 tel. 020 7722 7069 www.formwork.uk.com

Do not scale from this drawing.  
 Resolve discrepancies prior to construction. If in doubt ASK  
 This drawing is COPYRIGHT

Revisions:	
A	01/02/03 xxxxxxxx
B	
C	
D	
E	
F	

Drawing Status:	
Preliminary for Approval	20/06/14
Design Approved by Client	
Planning Drawing	26/06/14
Tender Drawing	
Construction Drawing	

Project: FLAT 2, 78 GREENCROFT GARDENS LONDON NW6 3JQ	
Title: NEW DOOR TO BALCONY - PROPOSED CROSS SECTION	<b>A3</b>
Scale: 1:10 @ A2 / 1:20 @ A4 NTS @ A3	Date: 25/06/2014
Drawing Number: <b>454 / A / 02</b>	

