


EXISTING LONG SECTION



37 - 41 Church Road,
 Stanmore, Middlesex,
 HA7 4AA, England
 info@yooparchitects.co.uk
 020 8954 6291
 This drawing is copyright YOOP Architects.
 Drawing for planning purposes, not construction

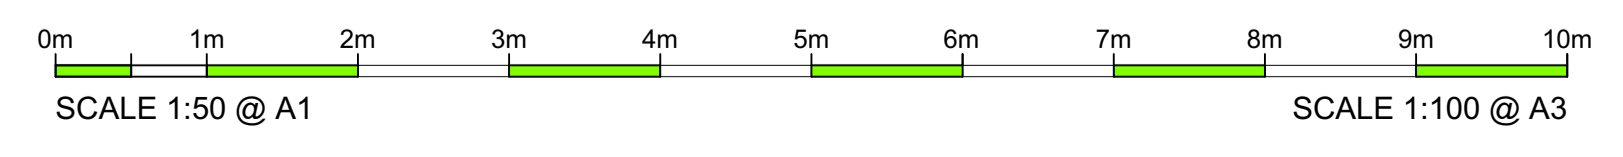

P L A N N I N G

Drawing	EXISTING SECTION		
Job	489a Finchley Road NW3 6HS		
Job No.	Date	Drn	Chk
1445	27/06/2014	LP	GE
Scale	Drawing No.	Revision	
1:50@ A1 1:100@ A3	050/PL/300		