




GROUND FLOOR

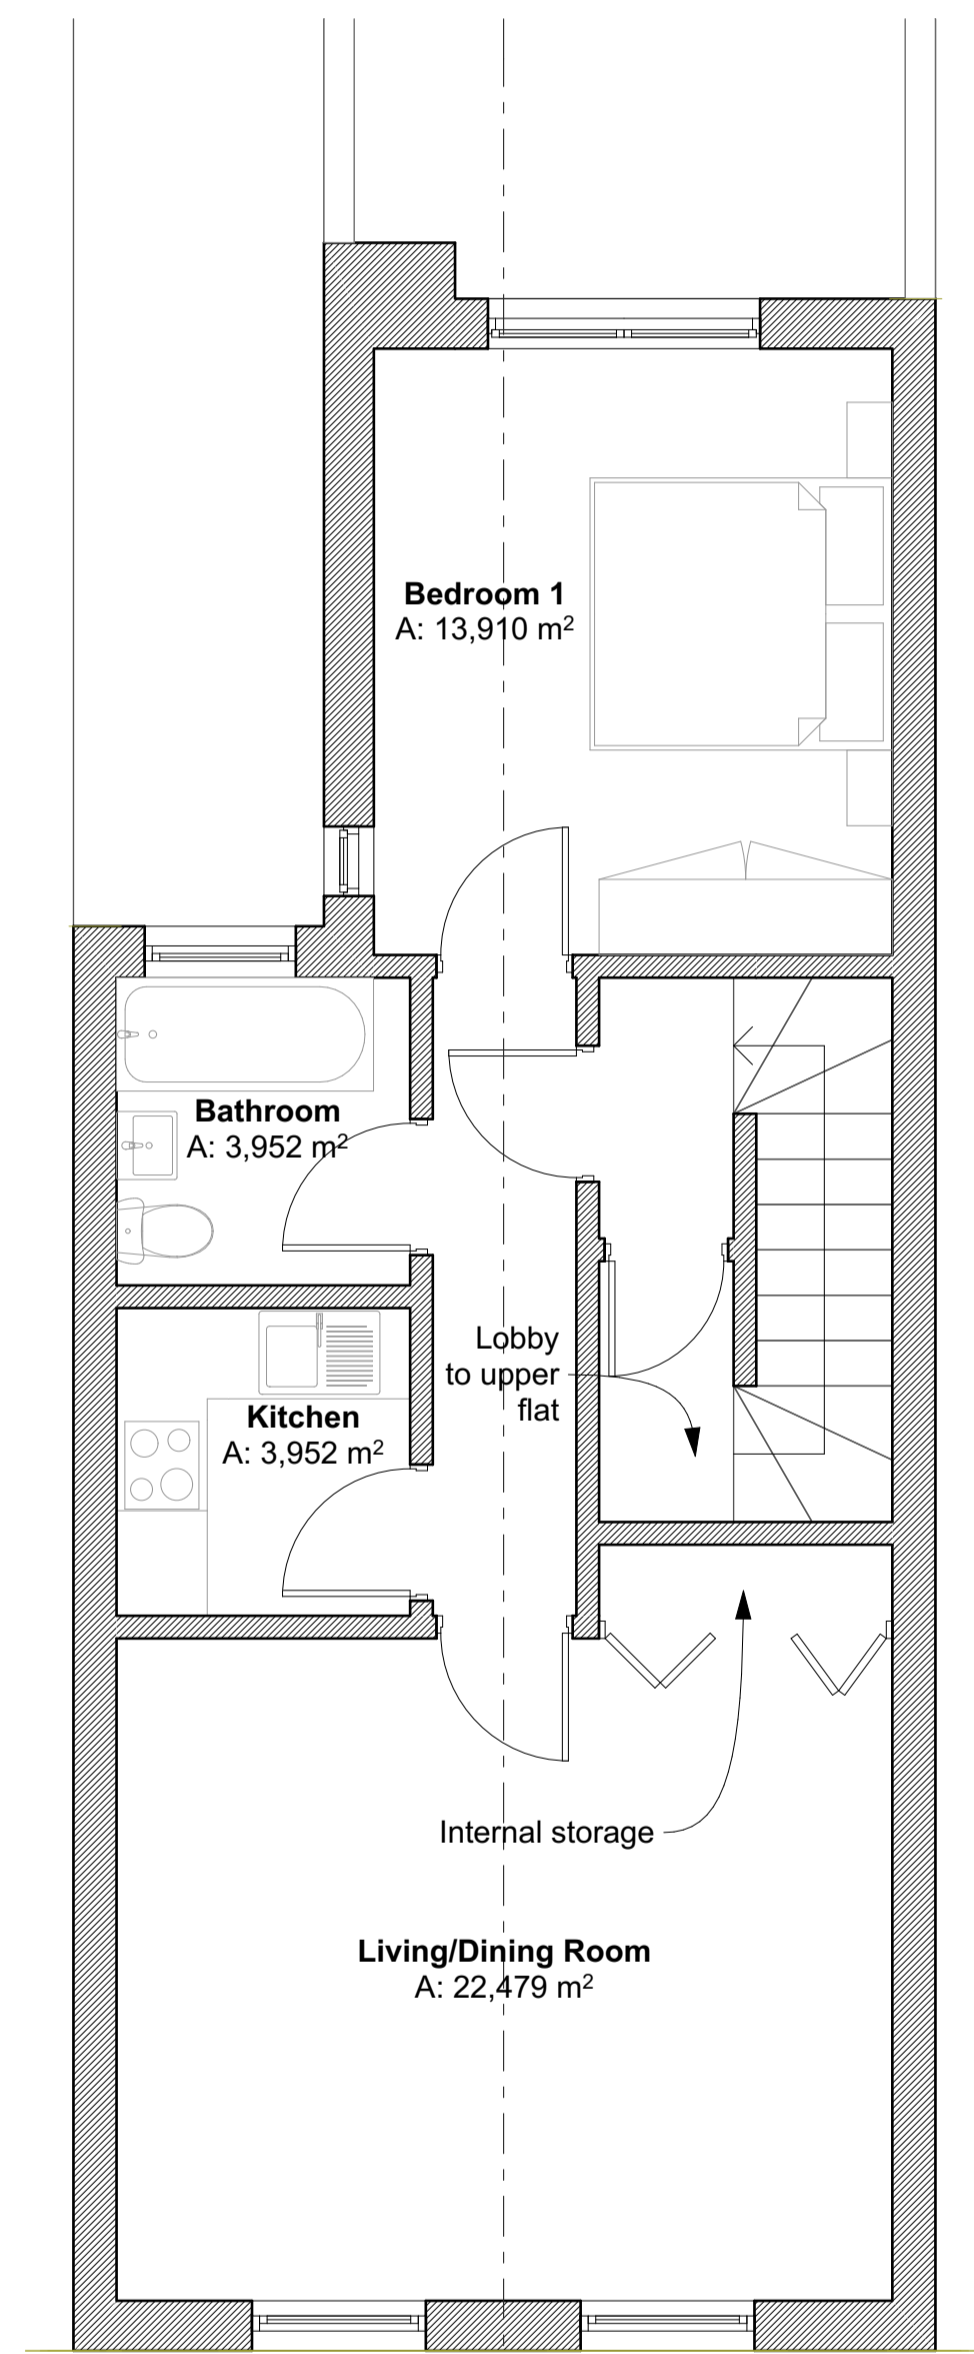


FIRST FLOOR

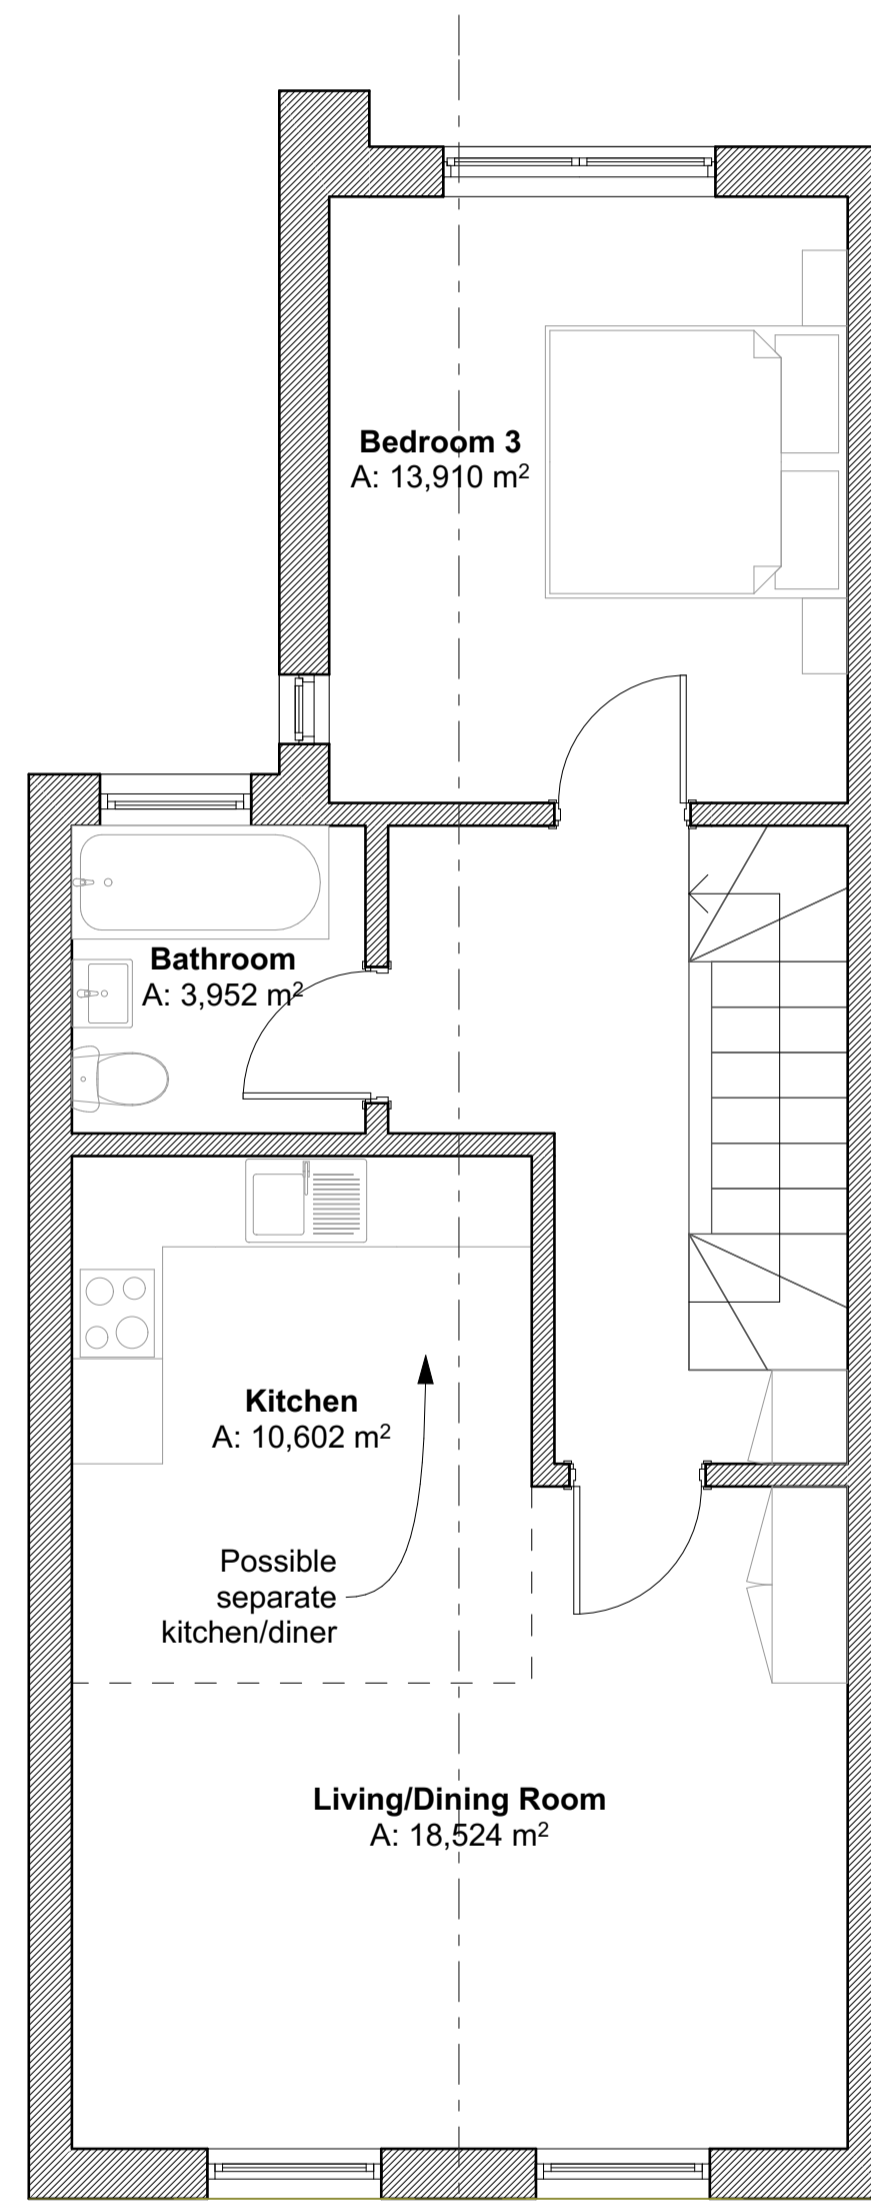


SECOND FLOOR

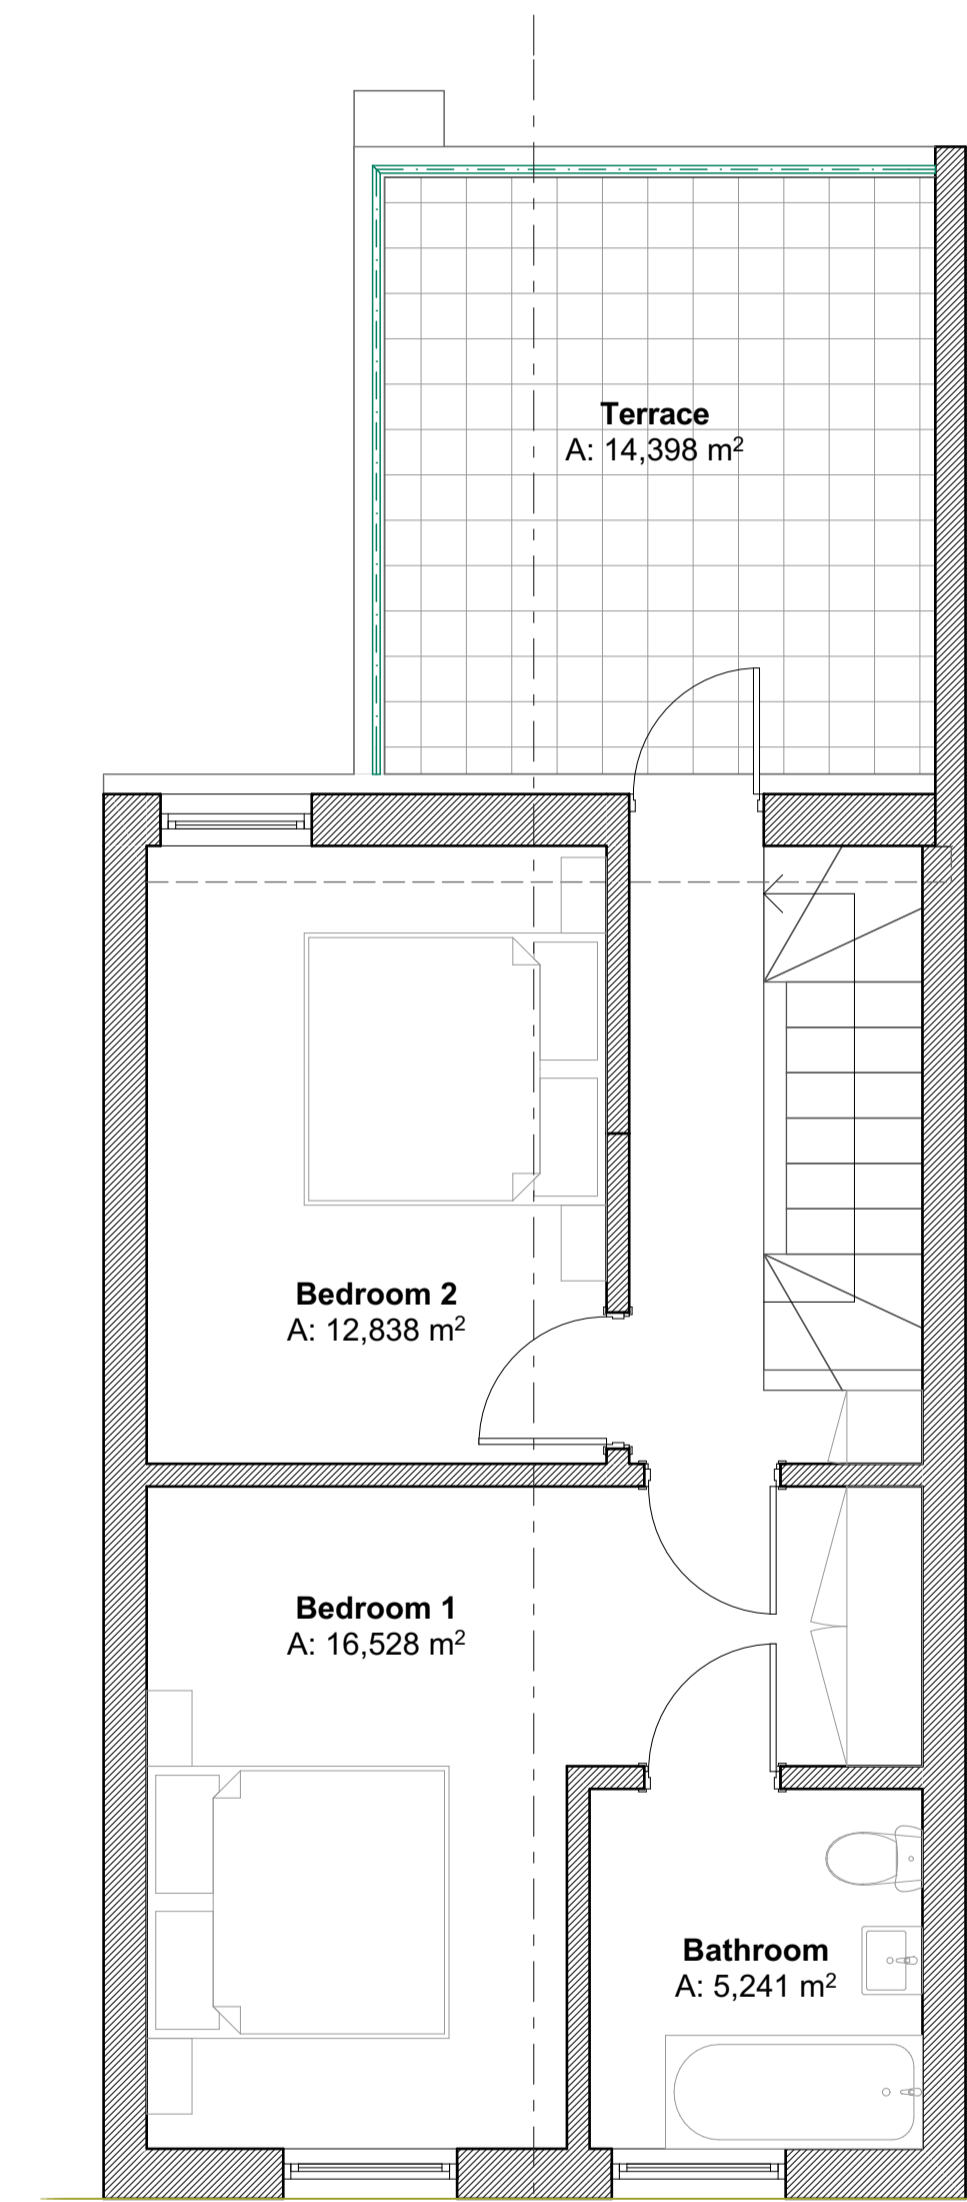



THIRD FLOOR

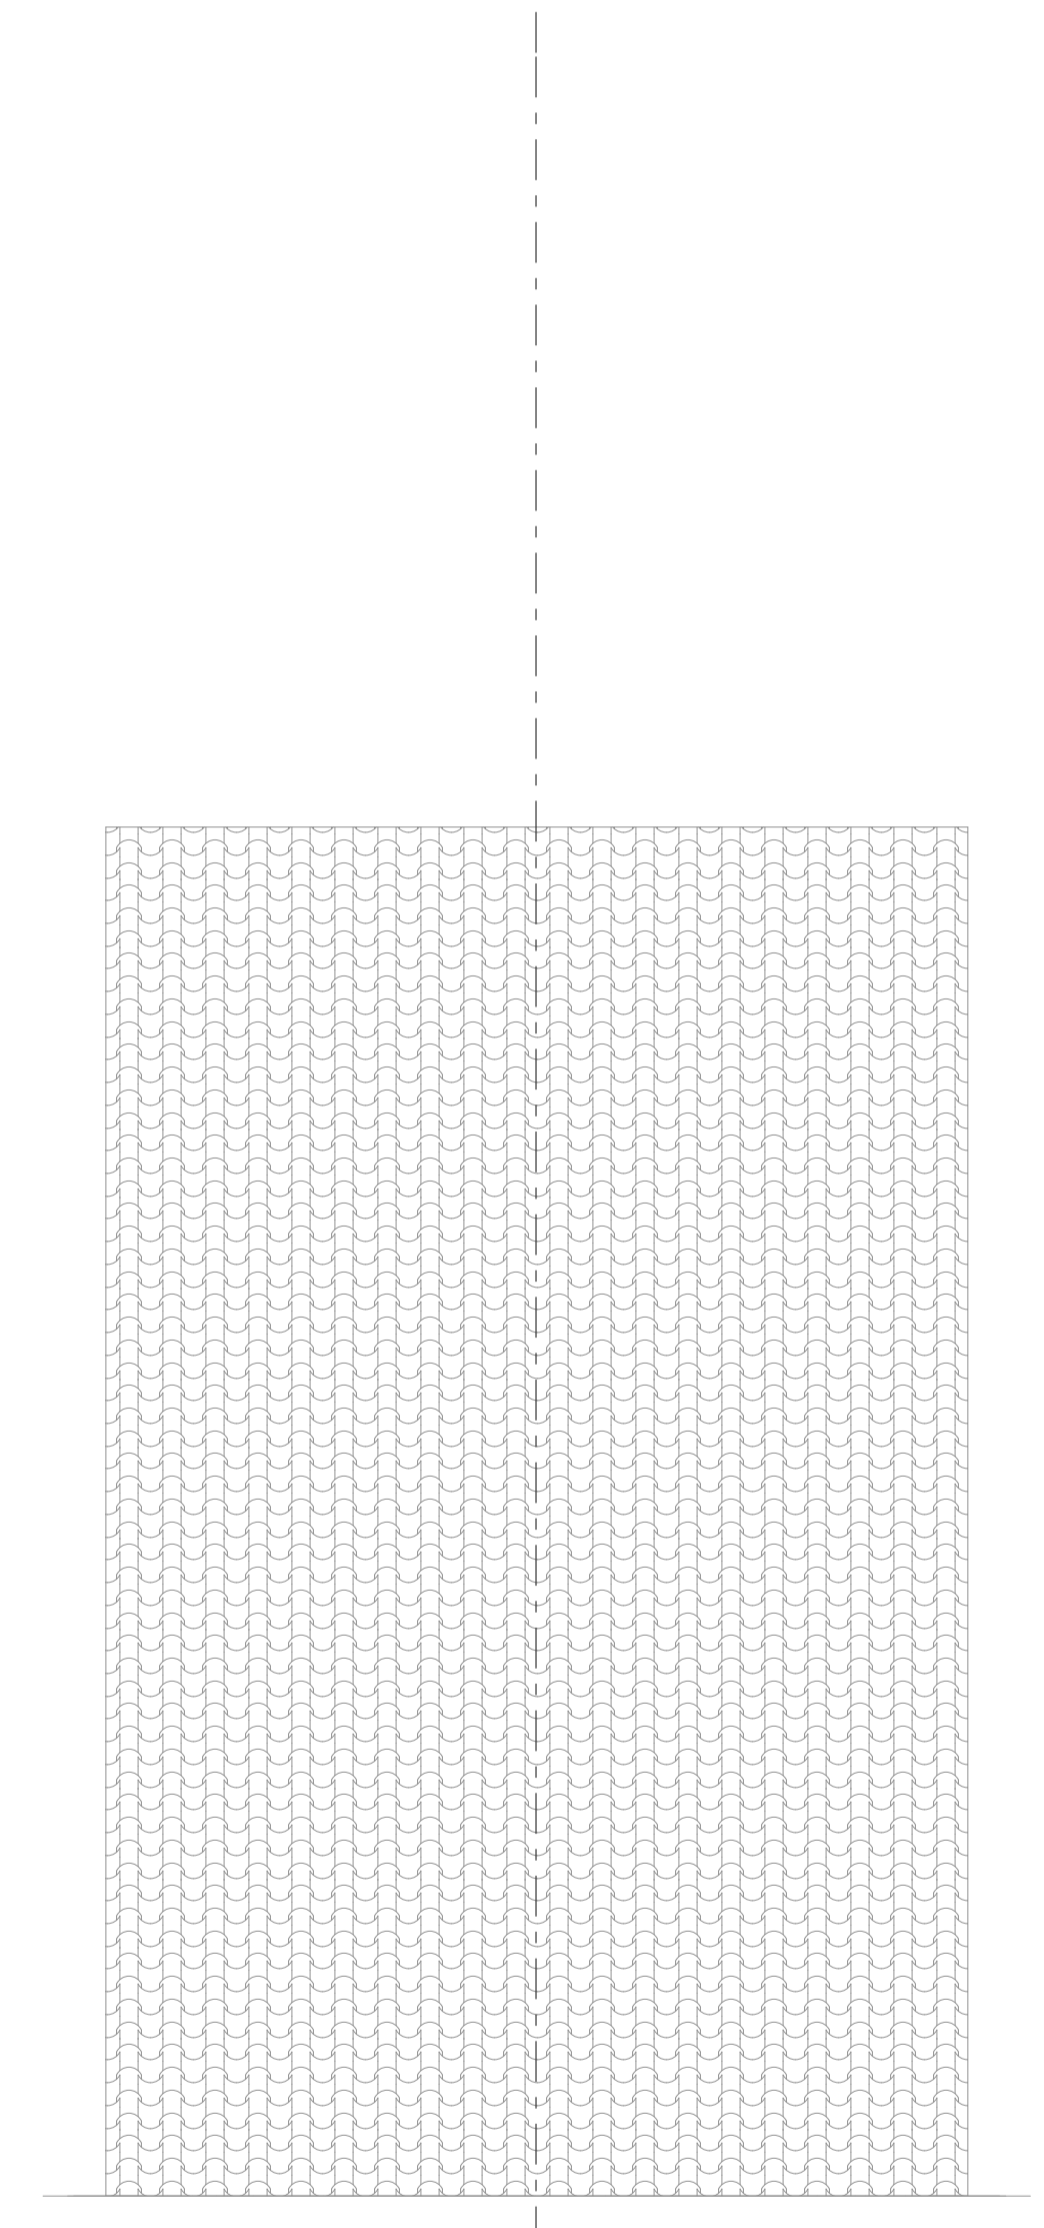

ROOF

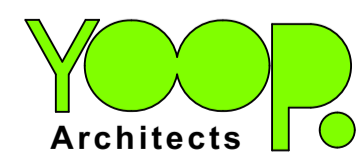

37 - 41 Church Road,
Stanmore, Middlesex,
HA7 4AA, England
info@yooparchitects.co.uk
020 8954 6291

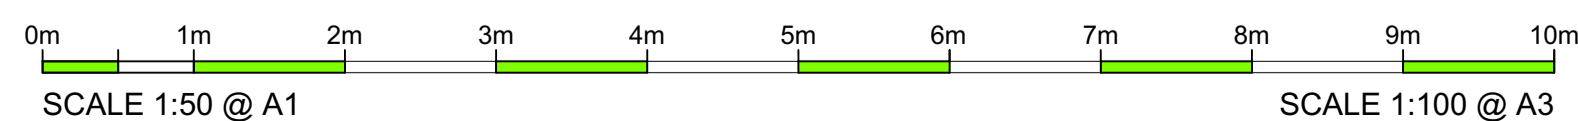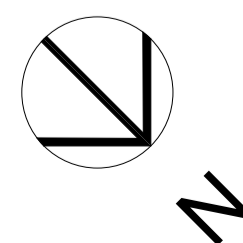

P L A N N I N G

Drawing	PROPOSED PLANS			
Job	489a Finchley Road NW3 6HS			
Job No.	Date	Drn	Chk	
1445	27/06/2014	LP	GE	
Scale	Drawing No.	Revision		
1:50@ A1 1:100@ A3	050/PL/211			

This drawing is copyright YOOP Architects.
Drawing for planning purposes, not construction