




PROPOSED

LONG SECTION

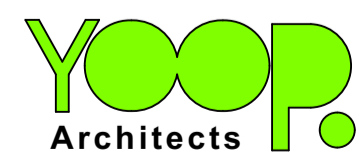


37 - 41 Church Road,
Stanmore, Middlesex,
HA7 4AA, England

info@yooparchitects.co.uk

020 8954 6291

This drawing is copyright YOOP Architects.
Drawing for planning purposes, not construction

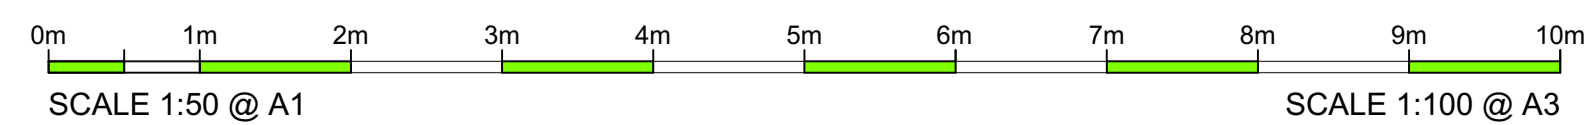

P L A N N I N G

Drawing	PROPOSED SECTION			
Job	489a Finchley Road NW3 6HS			
Job No.	Date	Drn	Chk	
1445	27/06/2014	LP	GE	
Scale	Drawing No.	Revision		
1:50@ A1 1:100@ A3	050/PL/301			