


NORTH

No. 87 No. 85 Greencroft Gardens No. 83

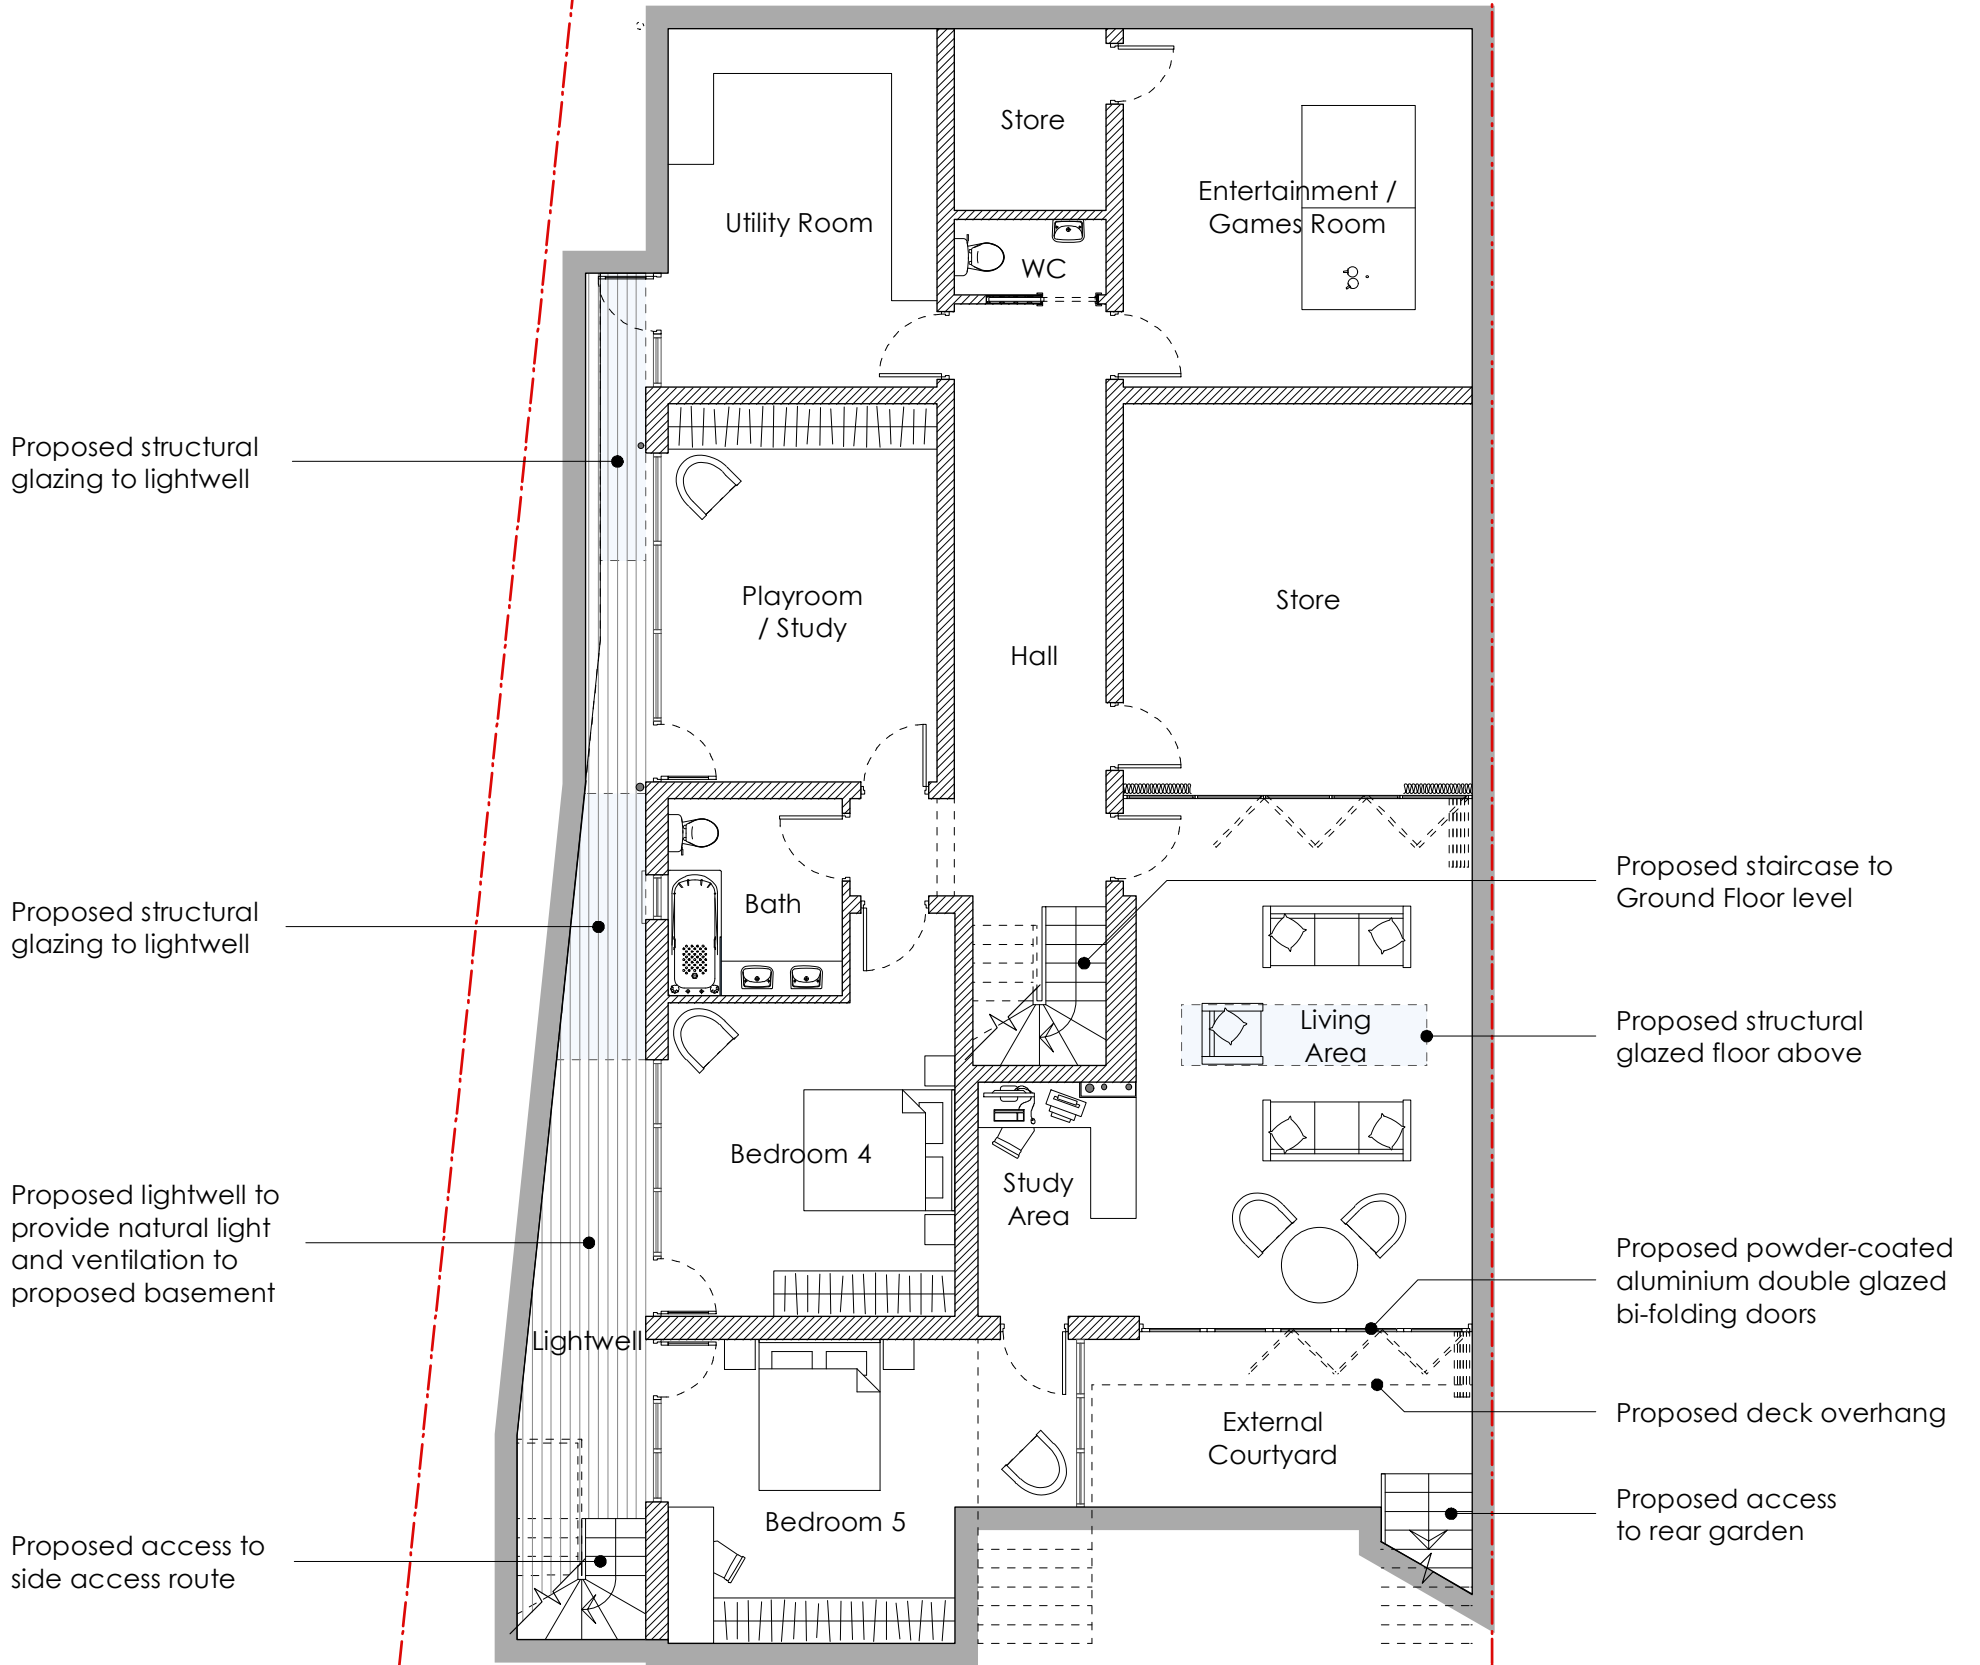

1
P-111

Proposed Basement Plan
scale 1:100 @ A3

Rev:	Description	Drawn	Date
A	Increased width of window to Playroom / Study	MOK	31/05/14

PLANNING

healycornelius No. 5 St. John's Lane London EC1M 4BH T 020 7404 7771 F 020 7404 7772 www.healycornelius.com info@healycornelius.com <small>INTERIORS ARCHITECTURE TECHNOLOGY Terms & Conditions apply. Registered in England & Wales No. 5261828</small>		CIAT		Drawing Title: Proposed Basement Plan	
Client: Van Der Valk & de Bona		Scale: 1:100 @ A3	Date: 31 May 2014	Drawn: MOK	
Job Title: Flat 1, No. 85 Greencroft Gardens, London NW6 3LJ		Drawing Number: 13-499-P-111		Rev: B	