

0 1 2 3 4 5 6 7 8 9 10 scale bar

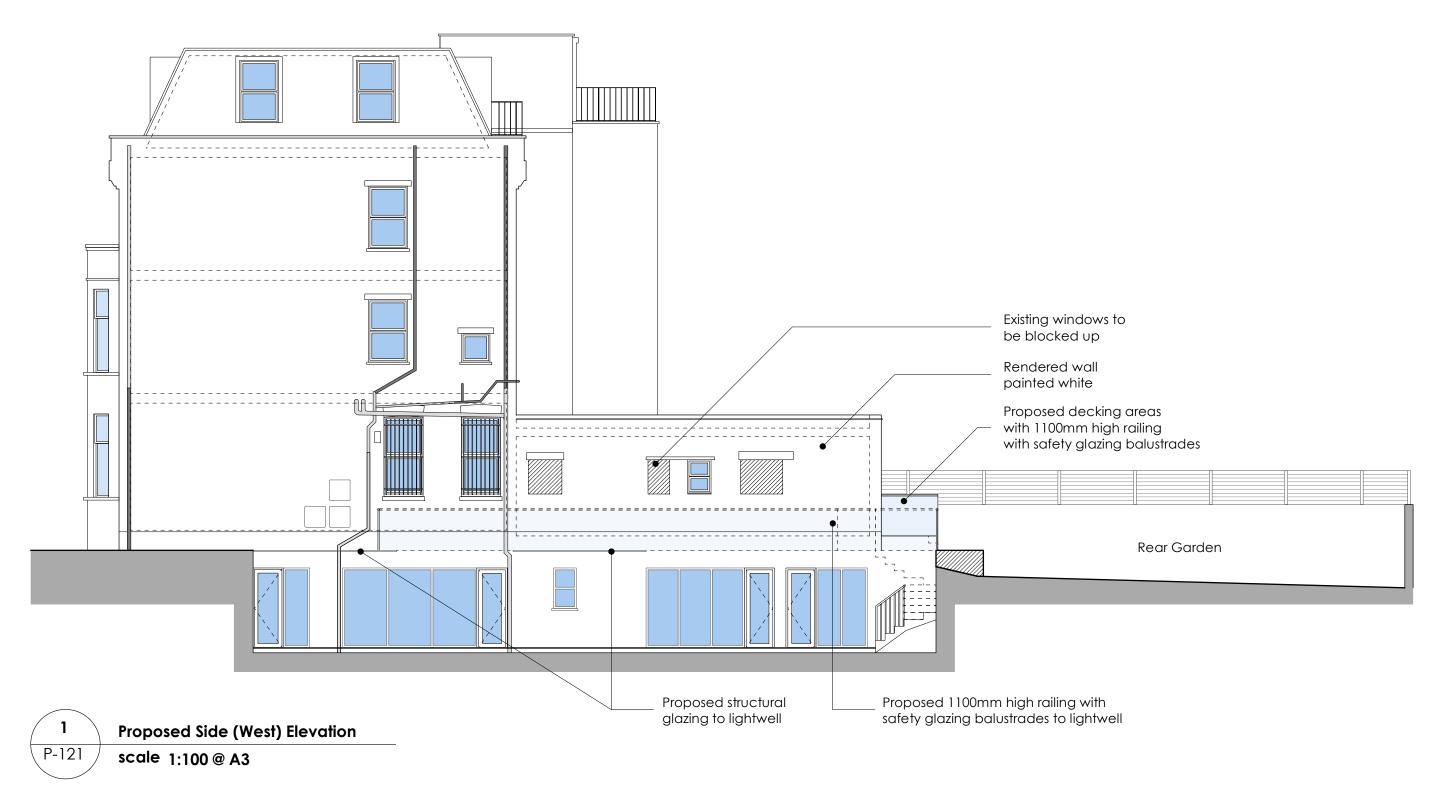

## **PLANNING**

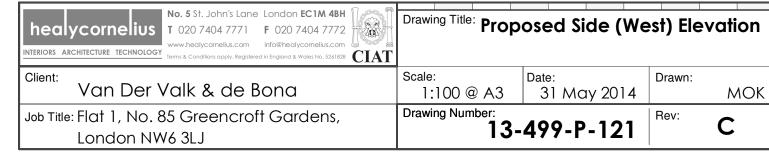

Α	Increased width of window to Playroom / Study	MOK	01/00/14
	In any and a stable of standard to Diamen and / Chiefe	MOK	31/05/'14