

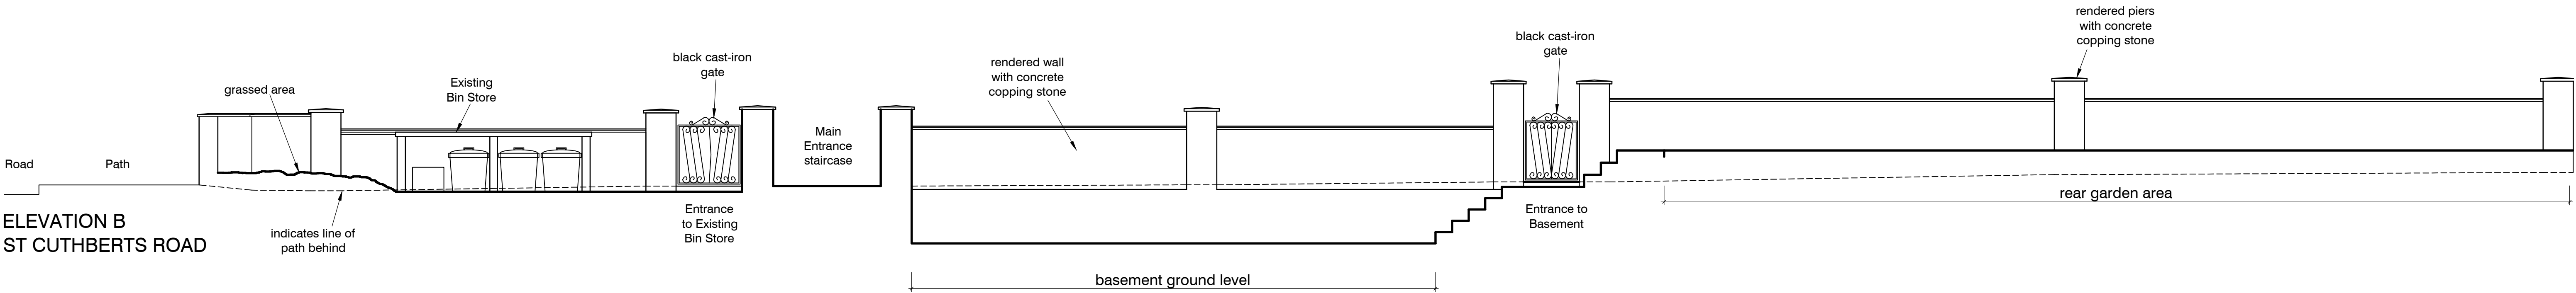



ELEVATION A
ST CUTHBERTS ROAD

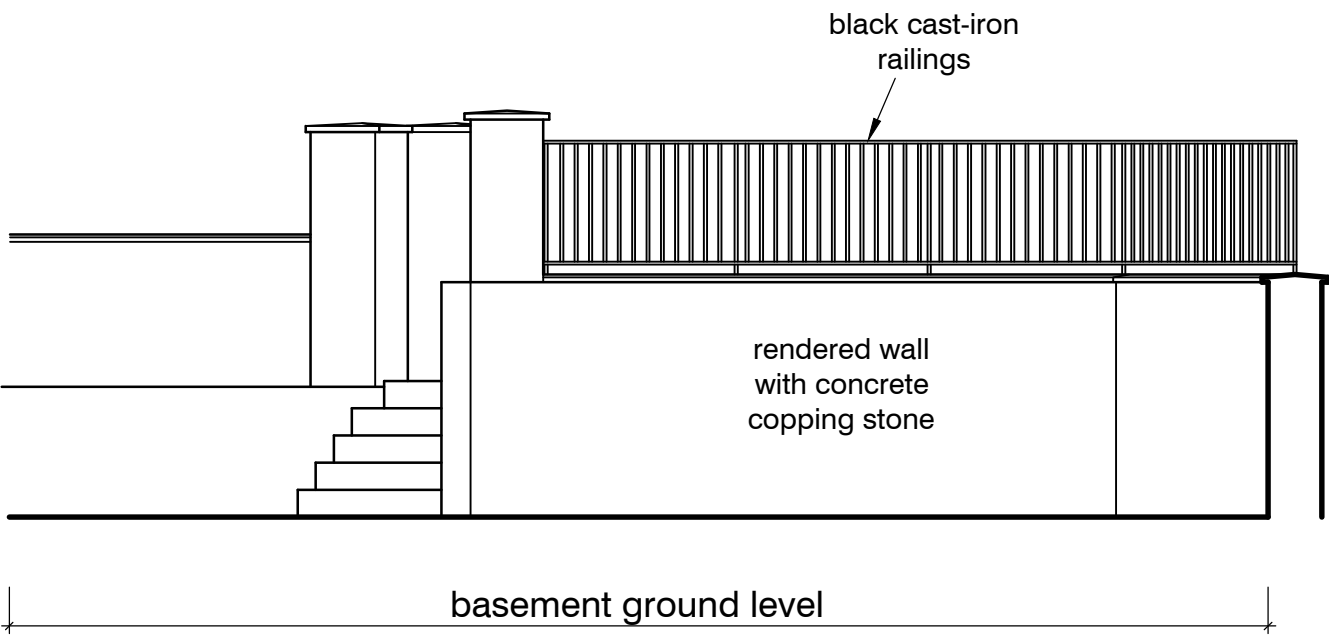


ELEVATION B
ST CUTHBERTS ROAD

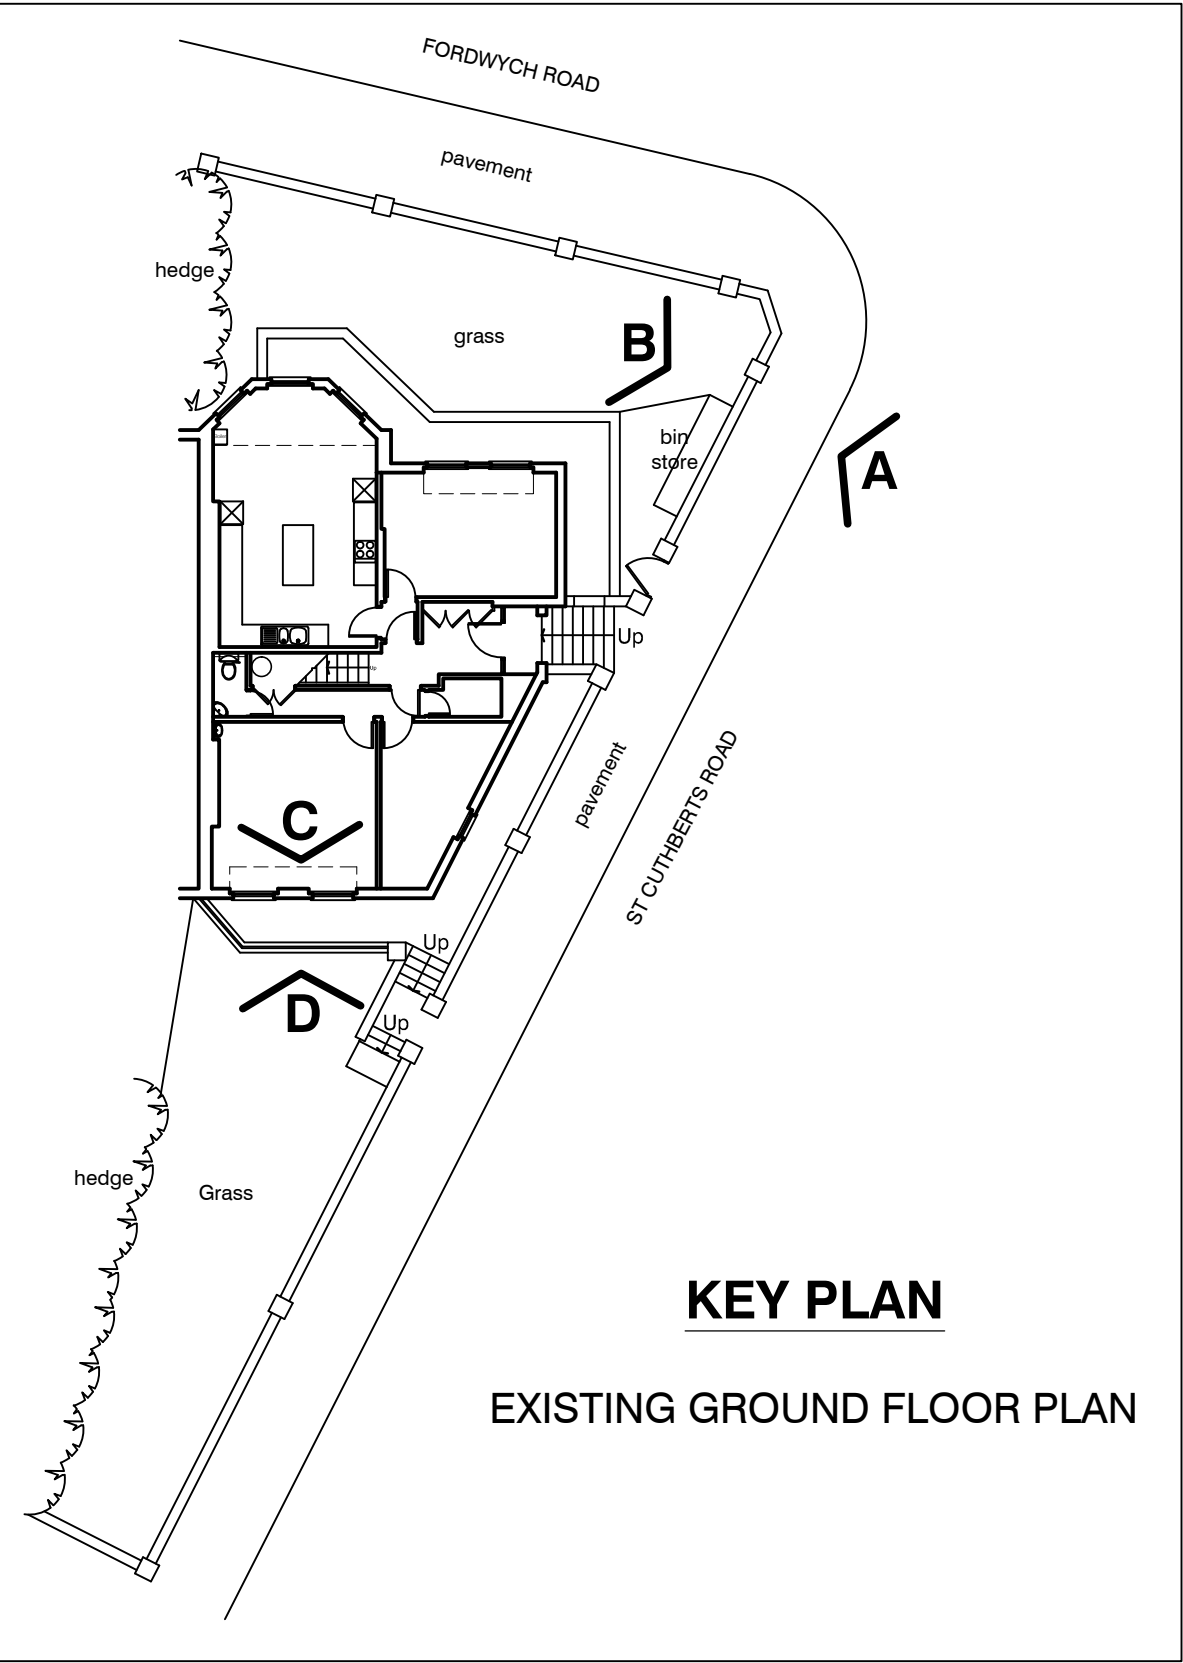

ELEVATION C

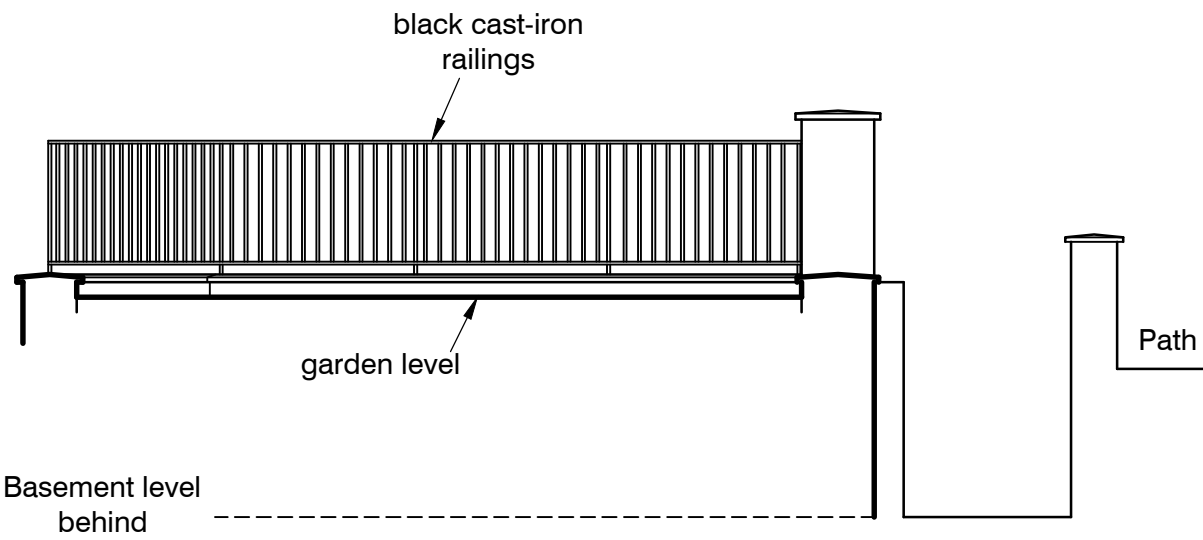

ELEVATION D

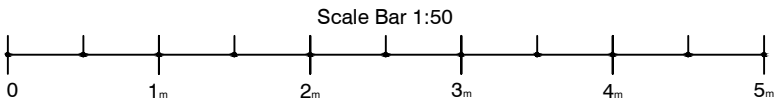

CONTRACT	SCALE	1:50 @A1
56 Fordwych Road, London, NW2 3TH	DATE	June 2014
	DRAWN	BJF
	CHECKED	DF
TITLE	DRAWING No	14104_05
Existing Elevations Bin Store/Wall Enclosure	REVISION	