




REVISION DRAWN CHK'D DATE

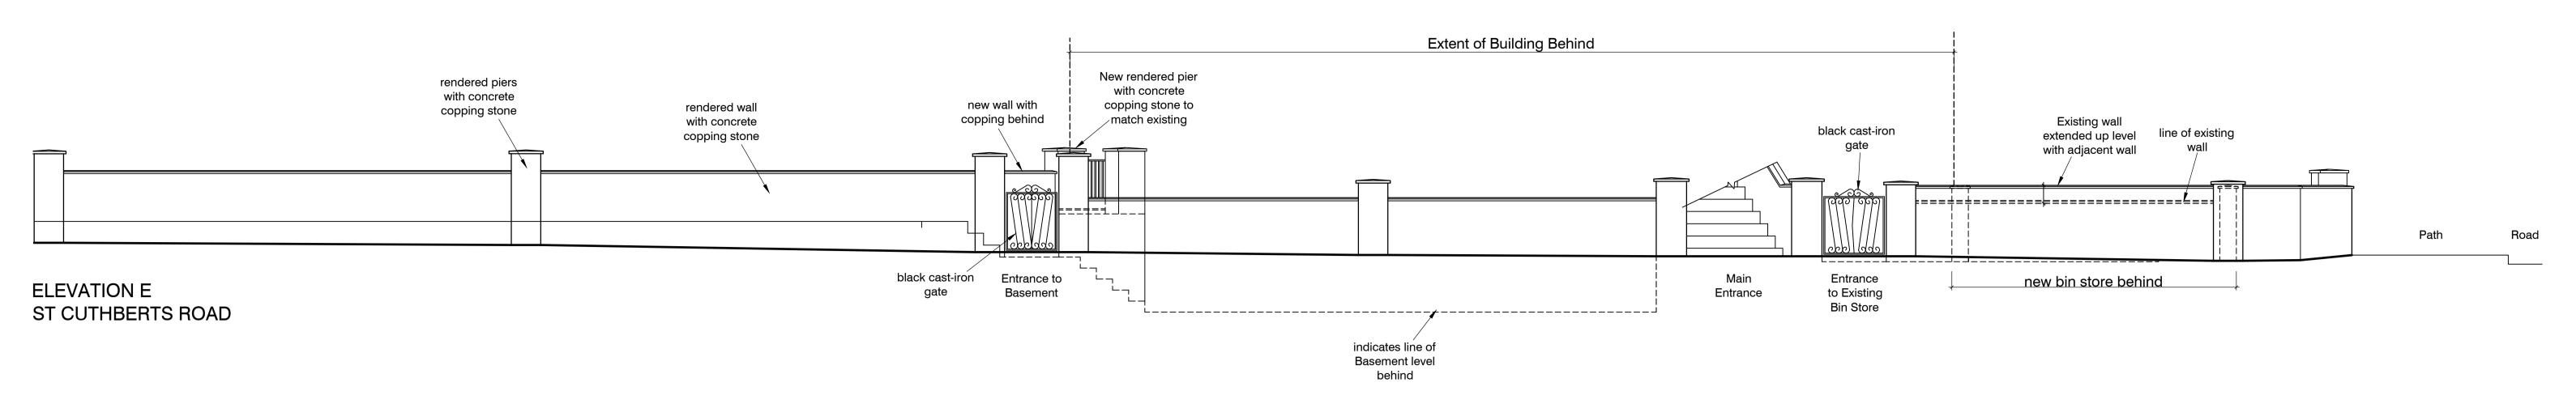

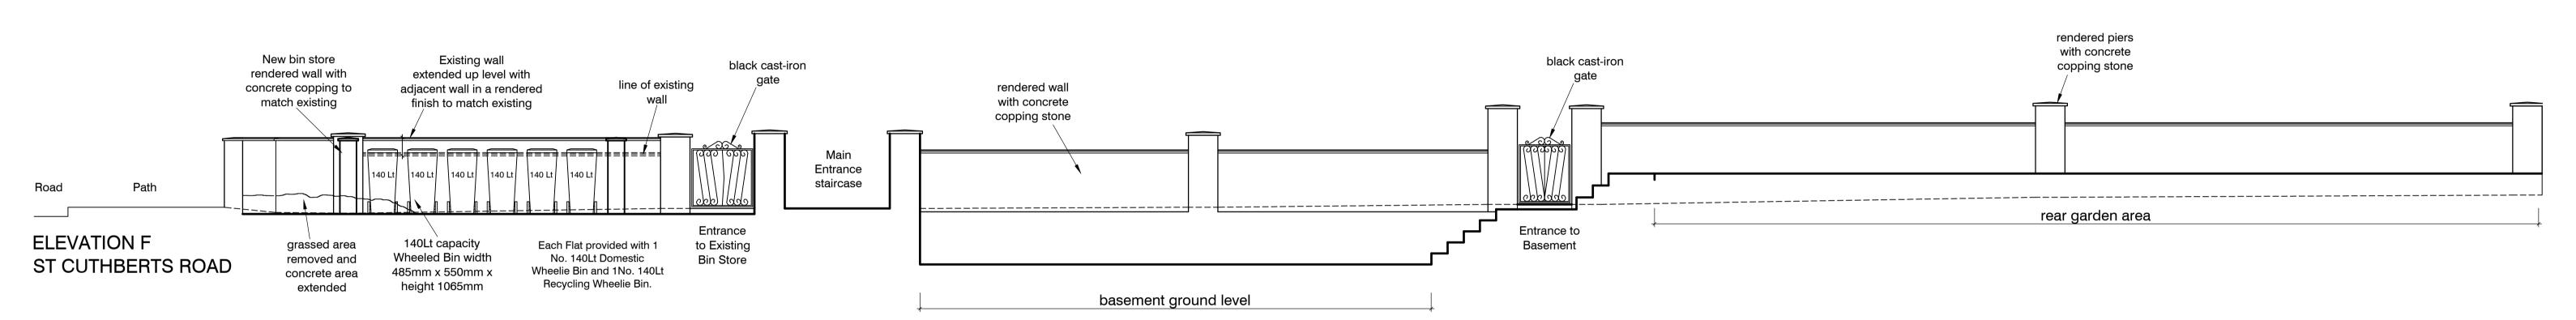

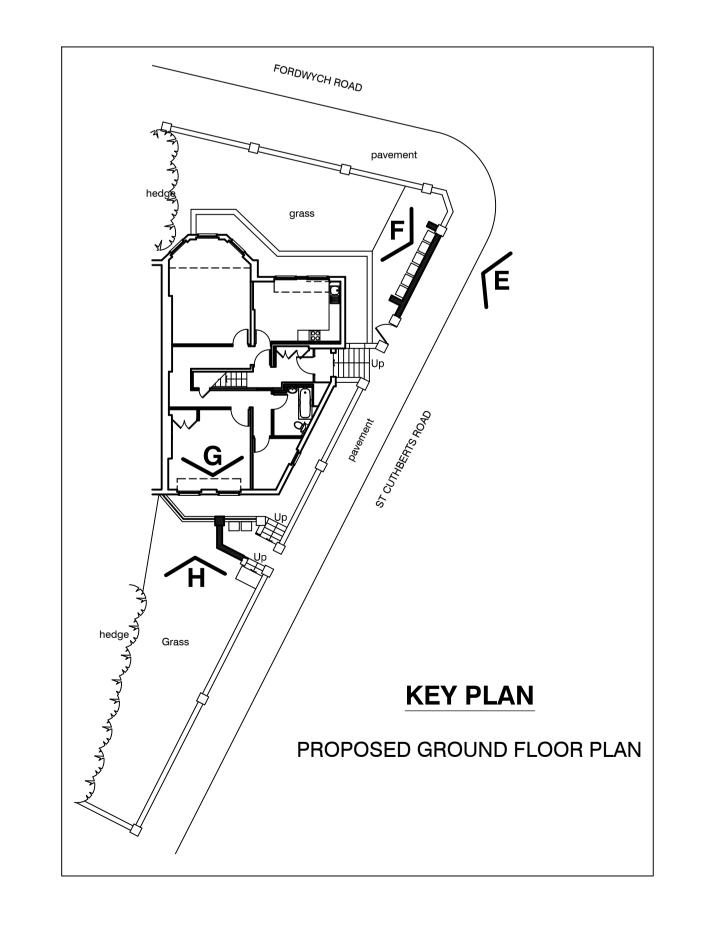

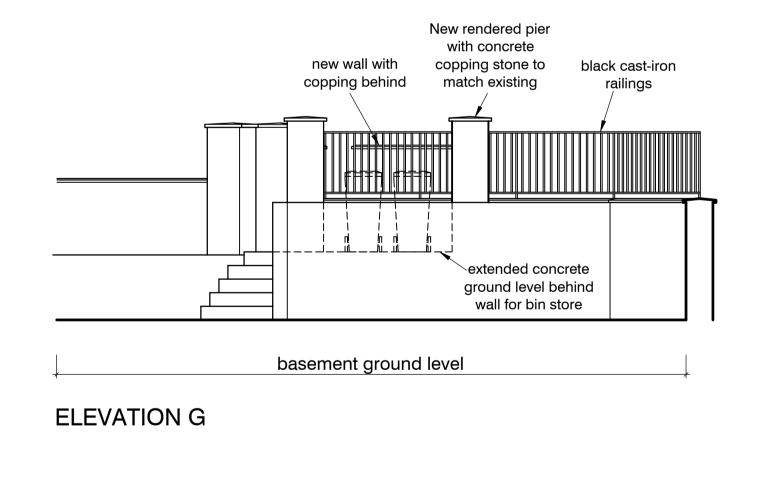

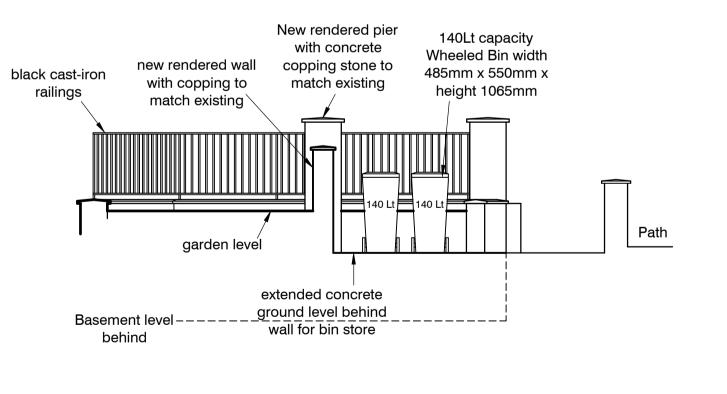

**ELEVATION H** 

Scale Bar 1:50											
$oxed{oxed}$											
			•	J					l		
0	1	m	2	.m	3	m	4	m	5,	n	

CONTRACT	SCALE 1:50 @A1		
56 Fordwych Road,	DATE June 2014		
London,	DRAWN BJF		
NW2 3TH	CHECKED DF		
TITLE	DRAWING No		
Proposed Elevations	14104_06		
Bin Store/Wall Enclosure	REVISION		



Architects + Building Surveyors

Brook House Coventry Road Ilford Essex IG1 4QR
T 020 8532 4141 F 020 8532 4140 E atp.ilford@atpgroup.co.uk