



01 EXISTING SECTIONS AA  
1:50 @ A1, 1:100 @ A3

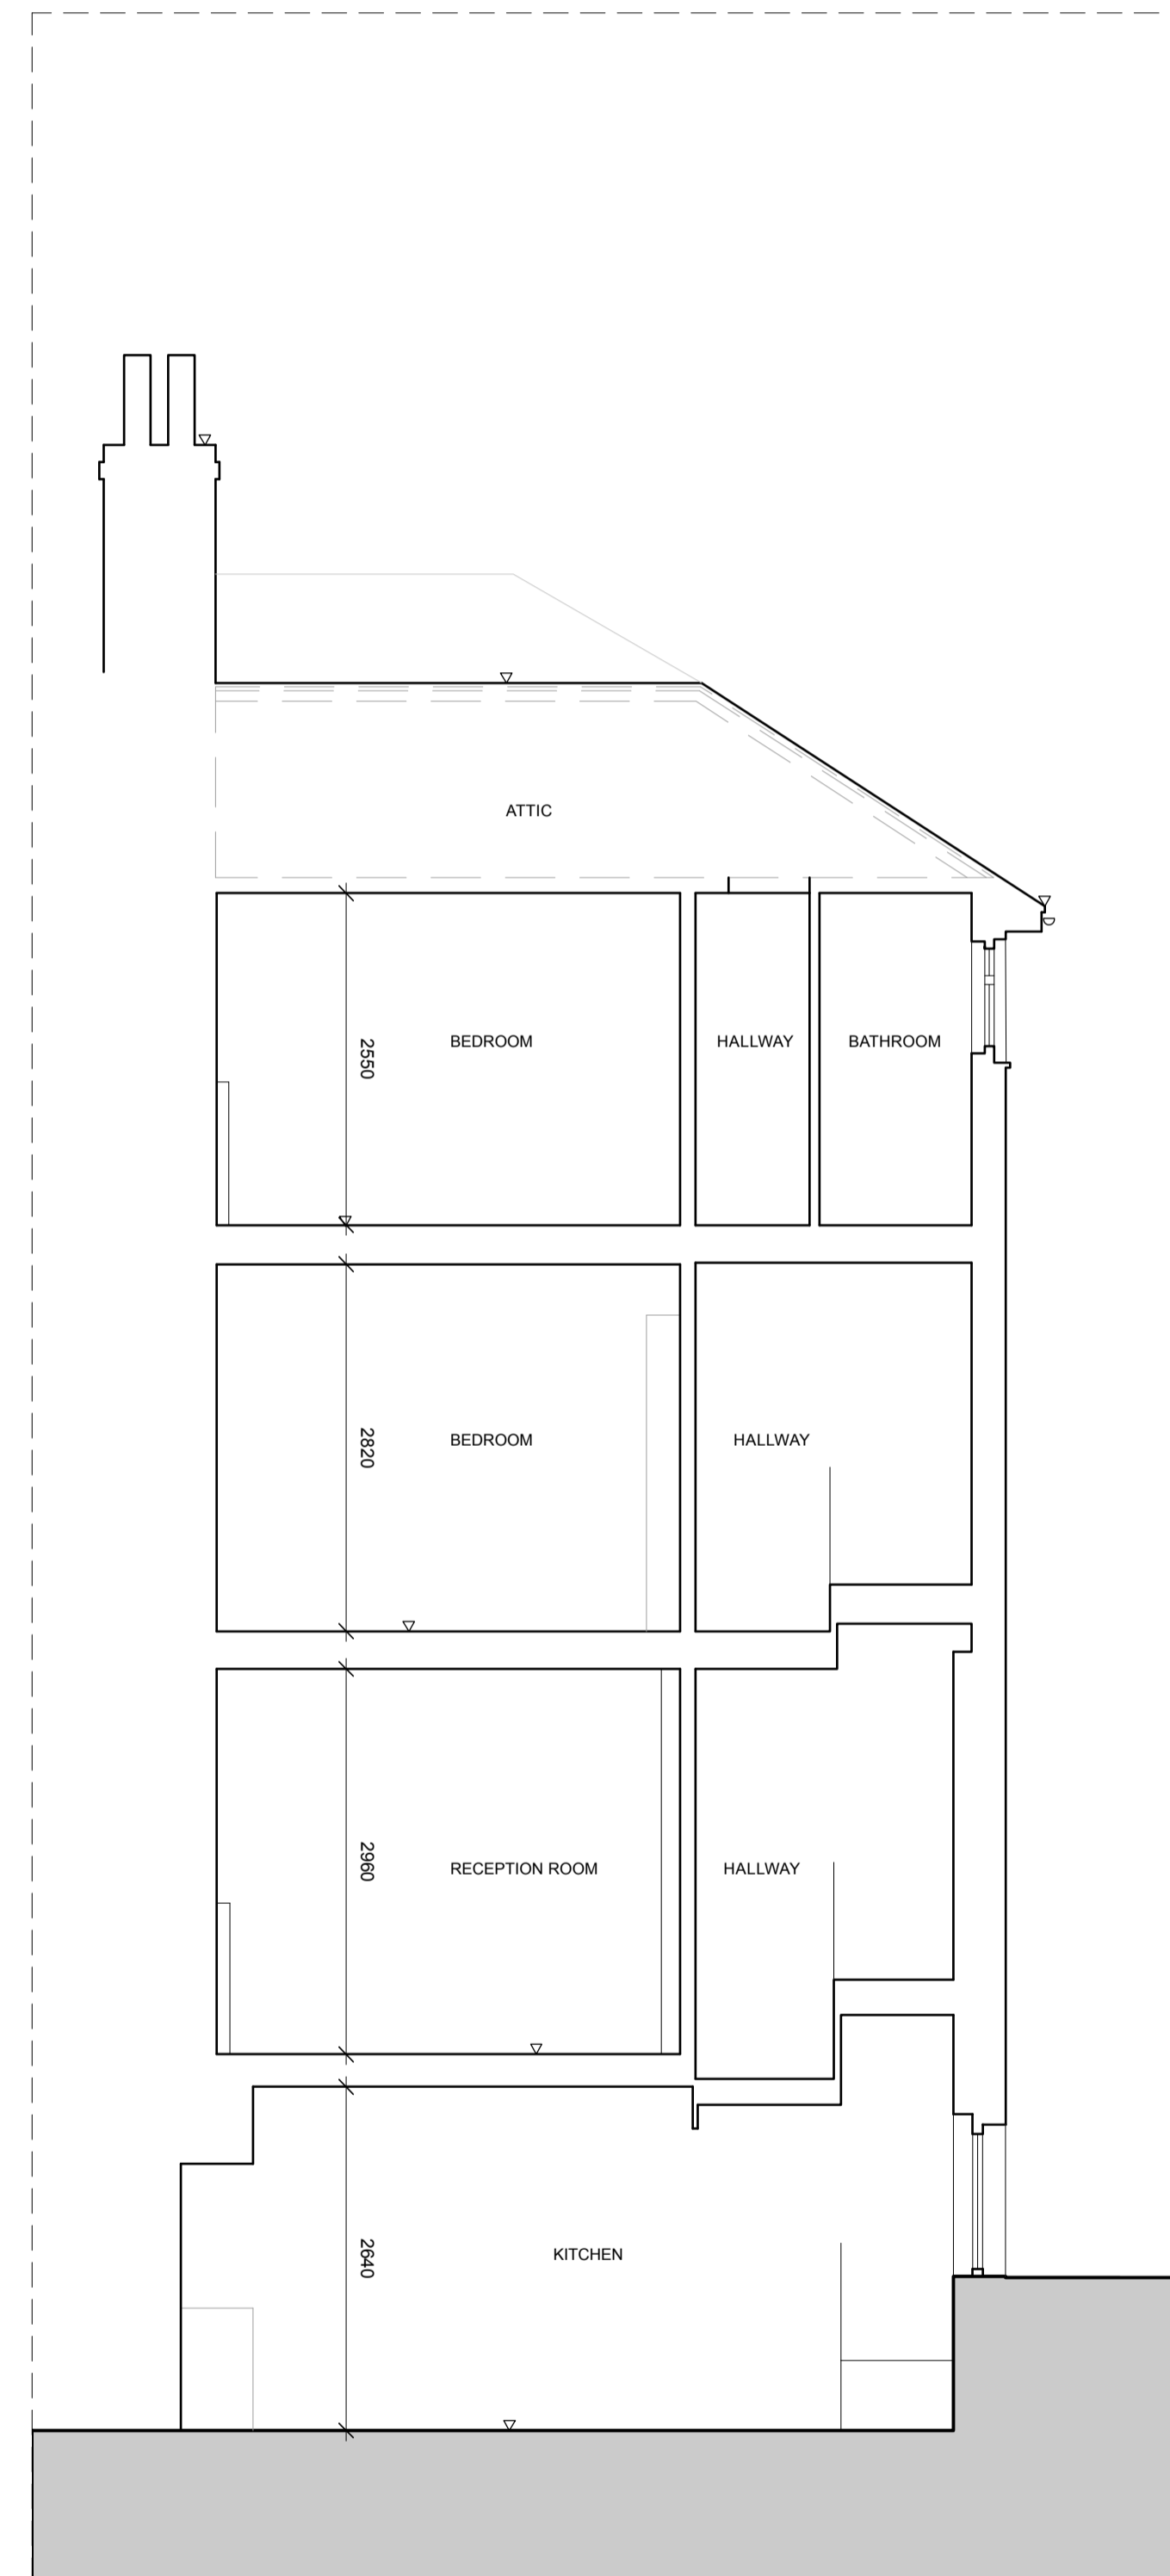

02 EXISTING SECTION DD  
1:50 @ A1, 1:100 @ A3

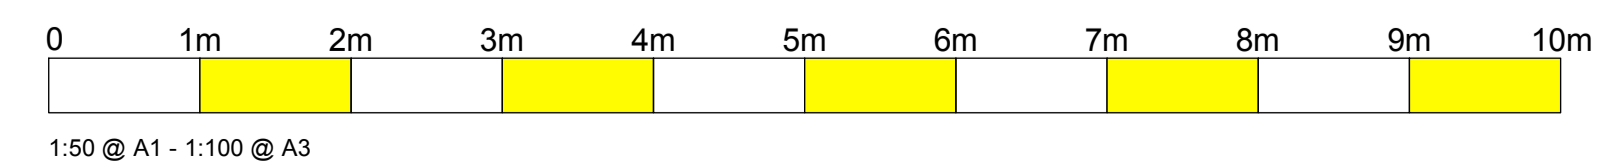

## PLANNING

REVISION	DATE	ISSUE
*	20.03.14	TO LB OF CAMDEN FOR PRE-PLANNING
*	20.06.14	TO LB OF CAMDEN FOR PLANNING

NOTE: ALL DRAWINGS BASED ON SURVEY. UPB DOES NOT ACCEPT RESPONSIBILITY FOR THE ACCURACY OF THE DRAWINGS AND CANNOT ACCEPT LIABILITY FOR ANY PROBLEMS IN THE DESIGN AND CONSTRUCTION OF 9 DARTMOUTH PARK CAUSED BY THEM.

DO NOT SCALE FROM DRAWING - VERIFY ALL DIMENSIONS ON SITE.

Copyright: Urban Projects Bureau. All rights reserved.

REVISION	DATE	ISSUE	REV
*	20.06.14	PLANNING	*

DO NOT SCALE FROM THIS DRAWING - VERIFY ALL DIMENSIONS ON SITE

**PROJECT:** 0024\_Dartmouth Park Road  
**TITLE:** Existing Sections AA & DD  
**CLIENT:** Jennifer & Tim Moore  
**SCALE:** 1:50 @ A1, 1:100 @ A3  
**DATE CREATED:** 28/01/2014  
**DRAWN:** JZH  
**DRAWING:** UPB\_0024\_1.21\_EXISTING SECTIONS AA & DD

