




Existing first floor plan

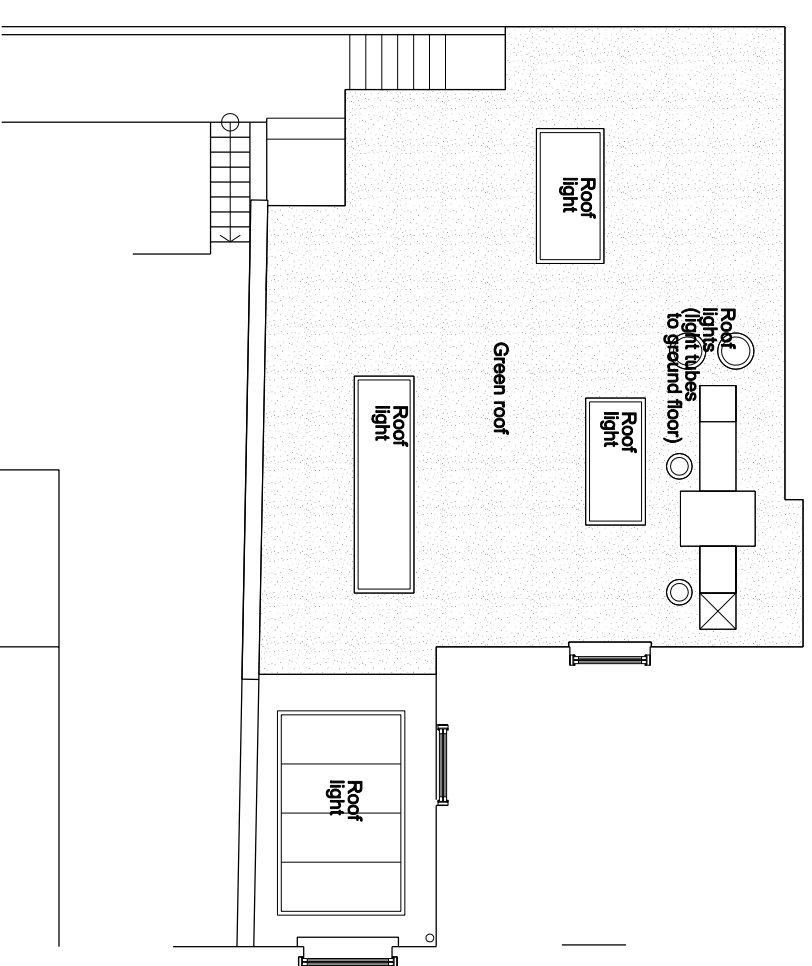

Proposed roof plan

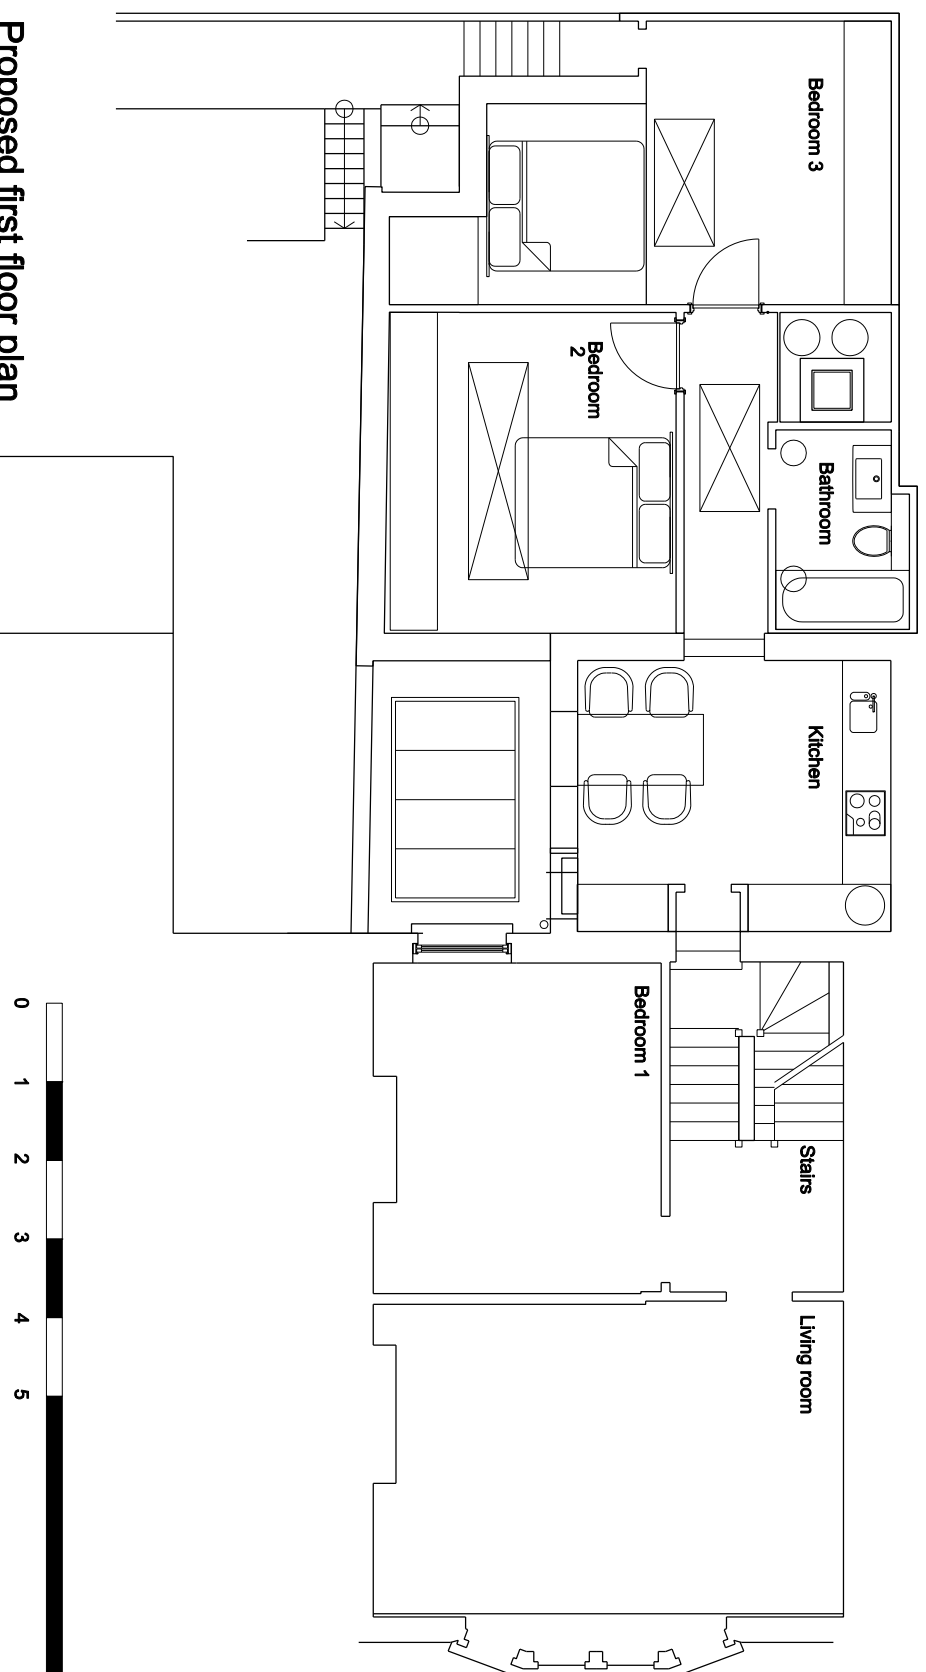

Proposed first floor plan

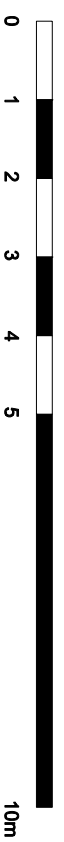

10m

Duncan Woodburn RIBA
Architect

Second floor studio, 28 Poland Street,
 London W1F 8QP
 Tel: 0207 637 3819
 Mob: 07956 661 426

11 South end road
03 Floor plans

June 2014
 1:50 @ A1, 1:100 @ A3