



Existing

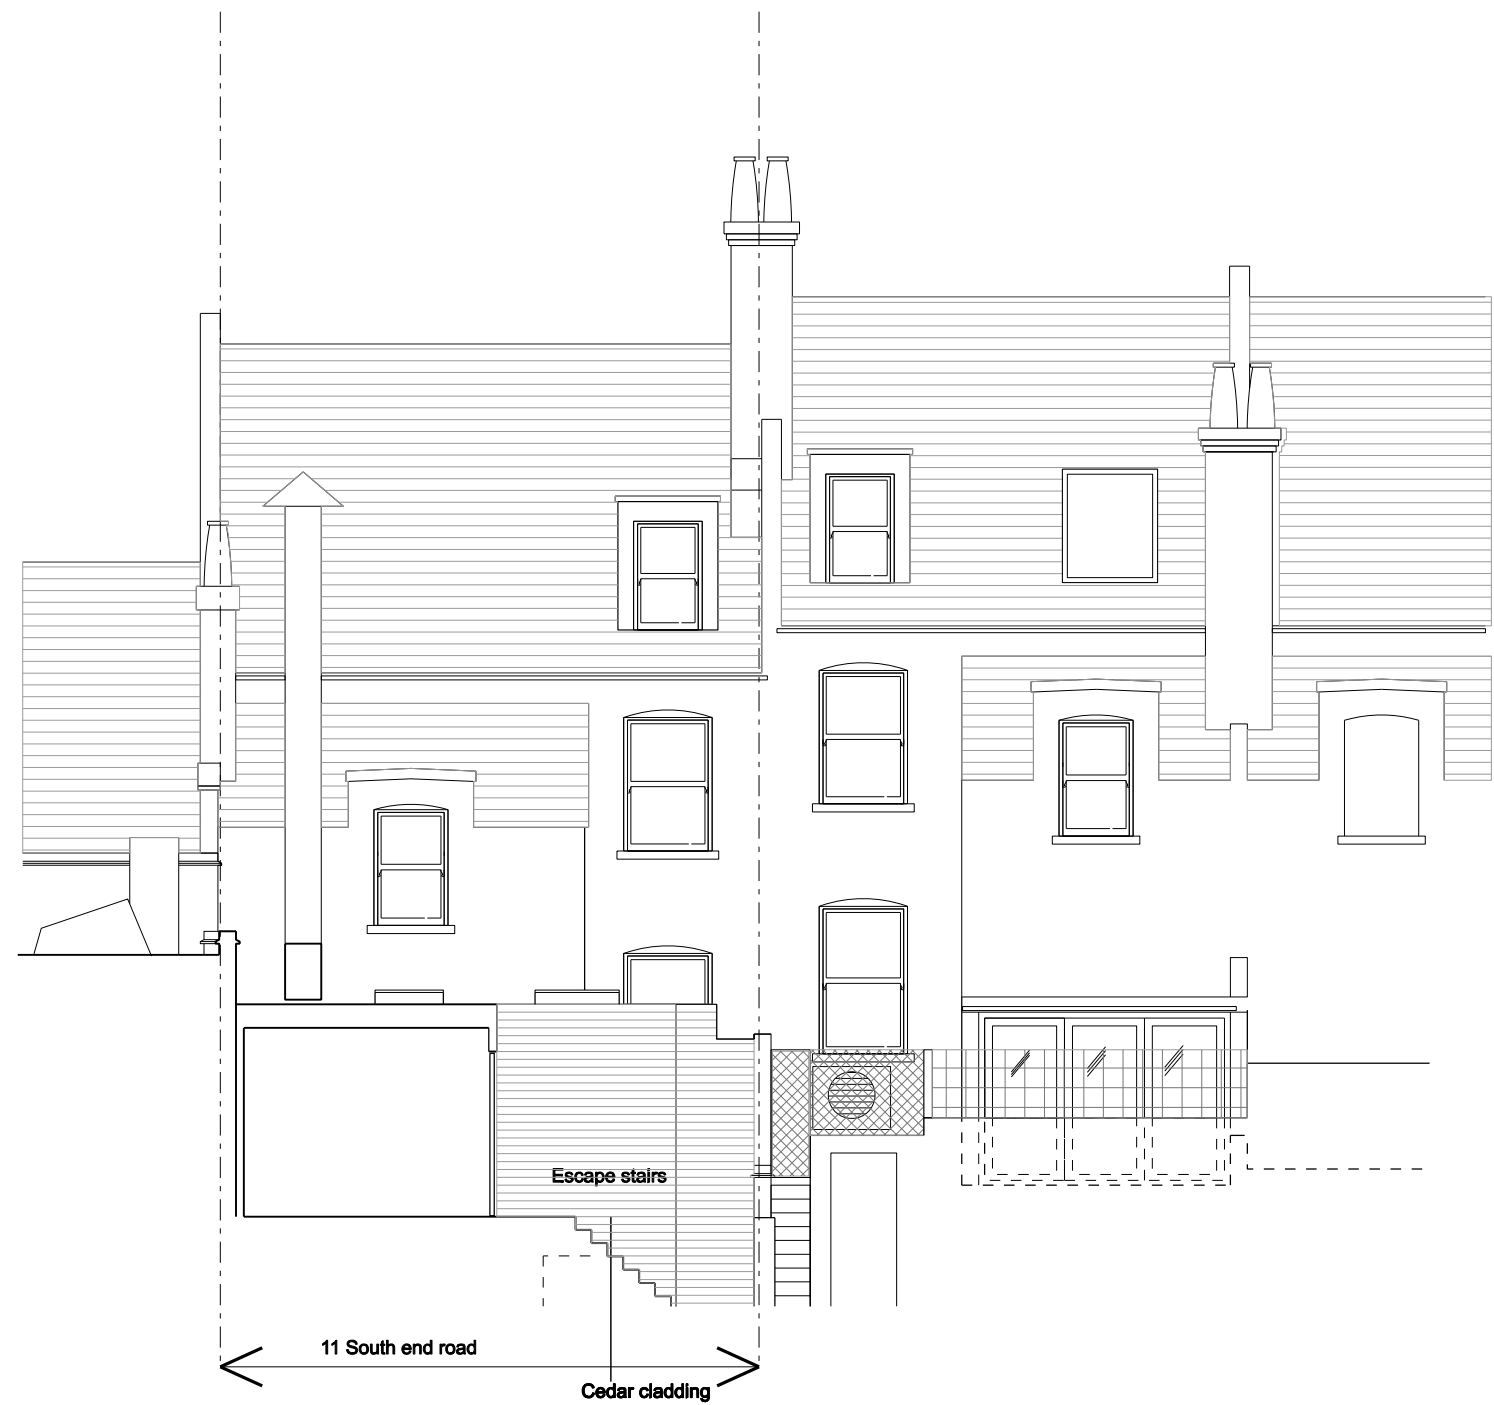

Proposed

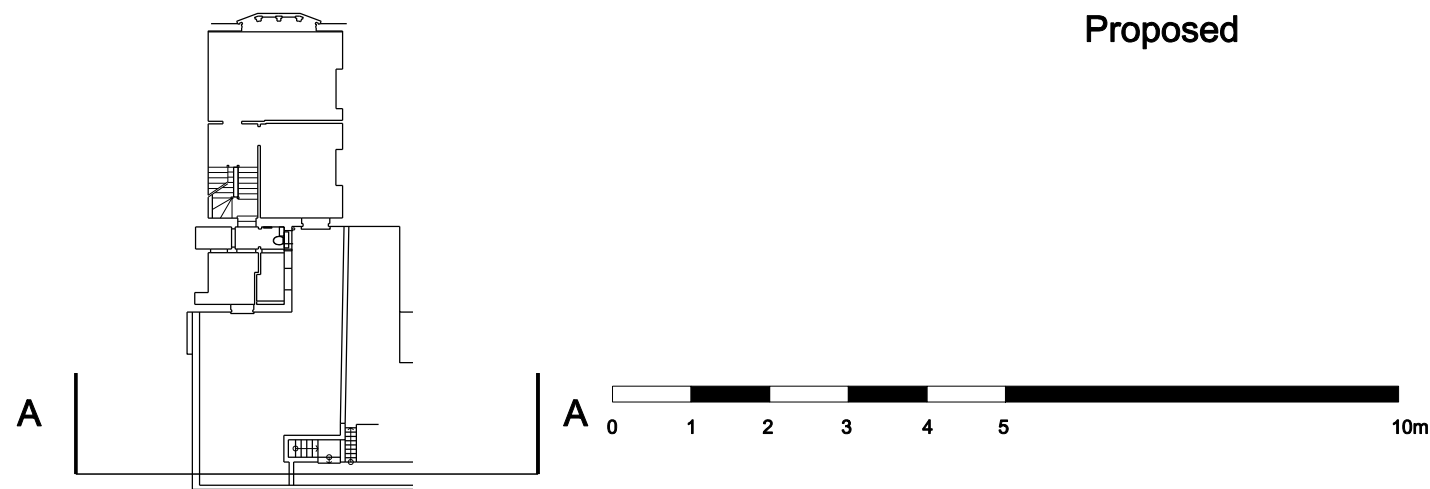

**Duncan Woodburn RIBA**  
**Architect**

Second floor studio, 28 Poland Street,  
 London W1F 8QP  
 Tel. 0207 637 3819  
 Mob. 07956 661 426

**11 South end road**  
**05 Section A-A**

June 2014  
 1:50 @ A1, 1:100 @ A3