

P2 Section AA
SCALE 1:25@A1

NOTES
CONSULTANTS
- Refer to highways consultant's drawings for details
- Refer to landscape consultant's drawings for details
- Landscaping layout is indicative only


AREAS
- Refer to area schedule

PLANNING
© Copyright Reserved. ColladoCollins Partners LLP

Rev	Notes	dd/mm/yy	By	Auth
P1	Planning Submission	14.06.23	JD	PvB

Notes

Existing building layout is based on survey conducted by SDP Surveys of St Albans in October 2012

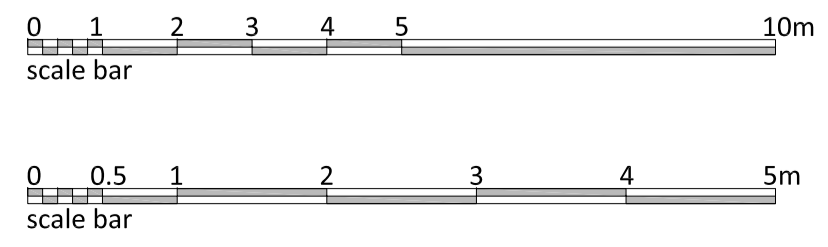

ColladoCollinsArchitects

17-19 Foley Street
London W1W 6DW

Date: 23.07.2014
Drawn by: JD
Checked by: FvB
Scale @A1: 1:25
Scale @A3: 1:50
CAD File No: P/12041/CAD/Sections

Devonshire Metro Ltd.
Museum House, 25 Museum St
EXISTING
Section AA

12041 E2-000