



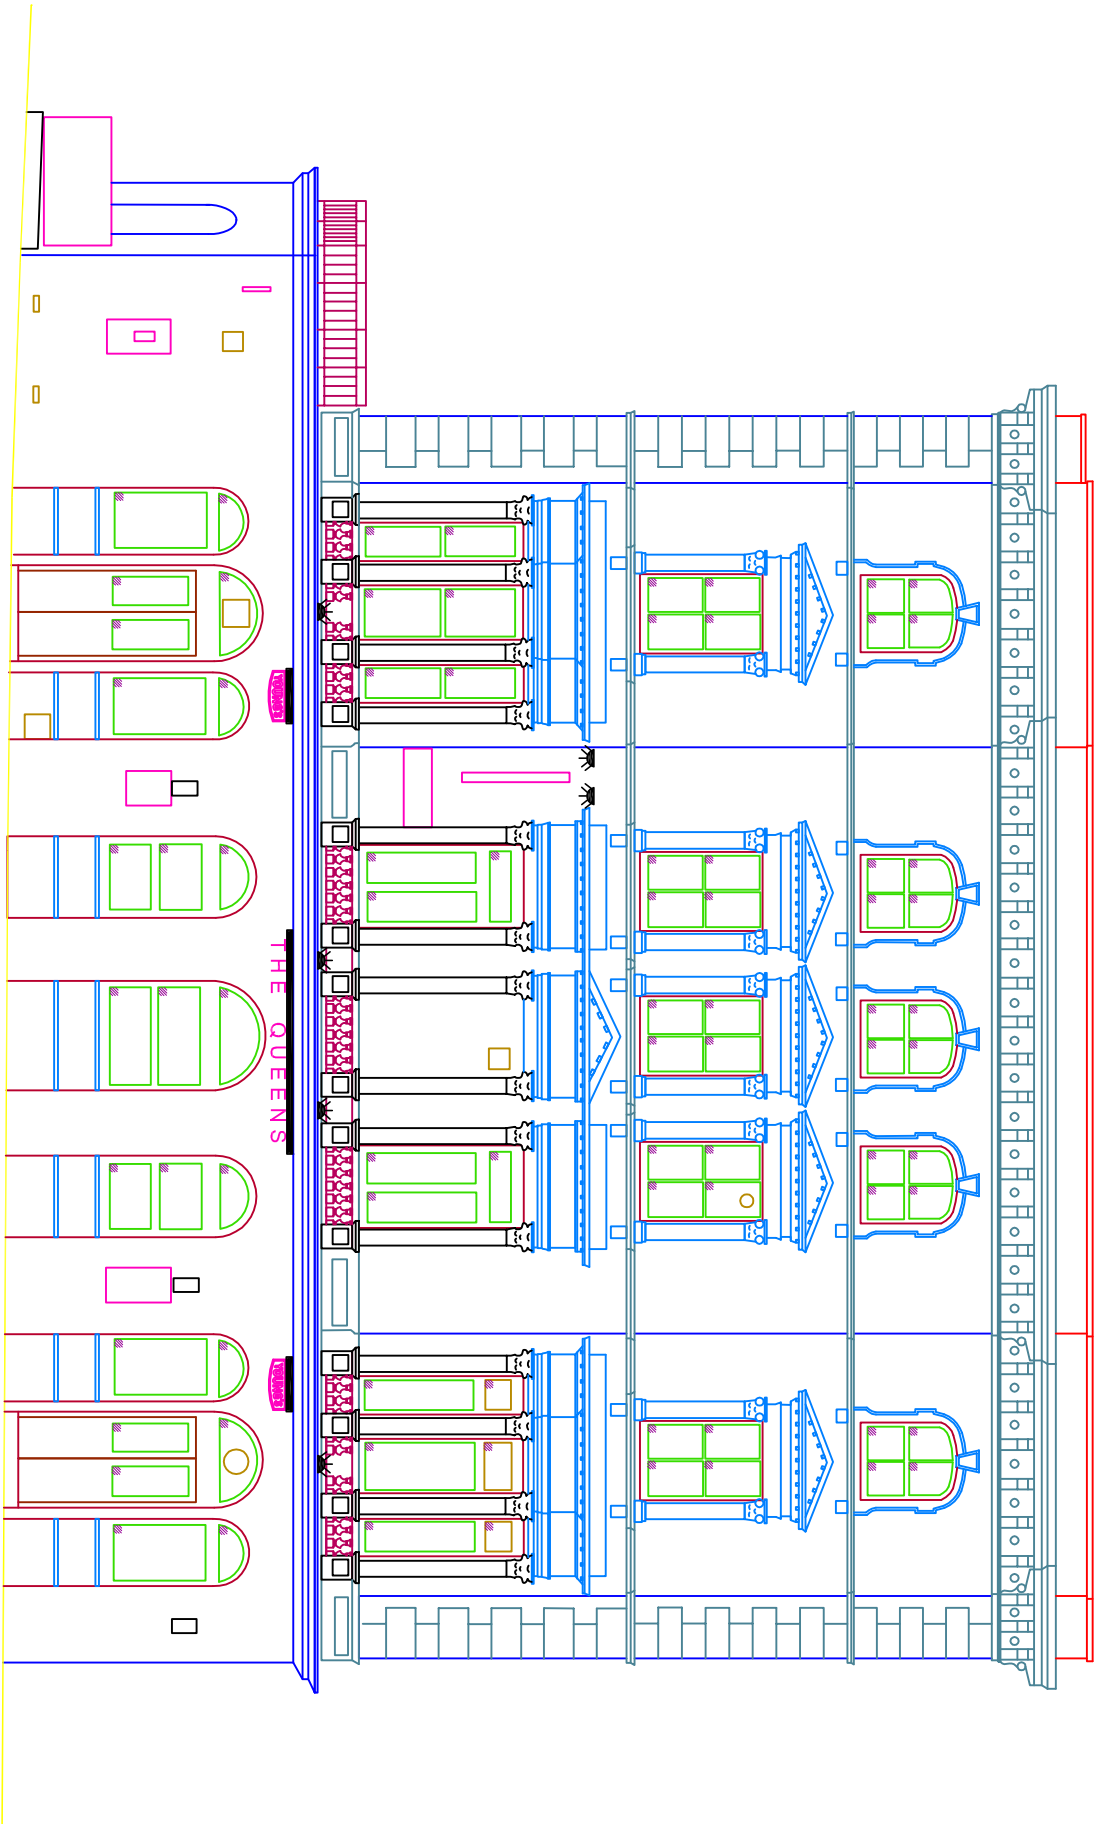

Existing Elevation

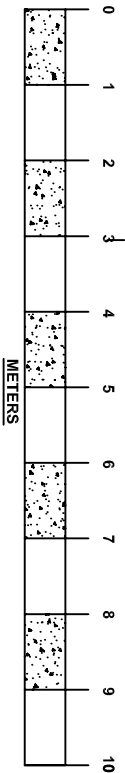

Title:

Existing Elevation

Project:

The Queens, 49 Regents Park
Road, London, NW1 8XD

Architect/Client:

Youngs & Co Brewery PLC

83 Queens Road, Brighton, BN1 3XE
Telephone: +44 (0)1273 383 383
Facsimile: +44 (0)1273 383 384
Email: info@pse-associates.co.uk
Website: www.pse-associates.co.uk



Scale Date Drawn Checked Approval

11/06/03 16/06/04

Prepared	Issued	Tracked	For Use	Revised
7206/02				REV-A